

PLAN SHOWING THE PROPOSED CONSTRUCTION OF A R.C.C. ROOF GROUND FLOOR RESIDENTIAL BUILDING IN NATHAM S.F.NO :249/30 PART, AT NEIDHALUR NORTH VILLAGE AND PANCHAYAT, KULITHALAI TALUK AND KARUR DISTRICT.

NAME OF THE OWNER : Mrs. K.SELVI W/o Mr. N.KANNAN.

APPROVAL AUTHORITY (For office use only):

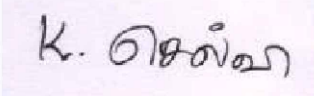


ER
.13
.13
.13
.13
.21
.21
.21
.61

EX	EXHAUST FAN	12" DIA	
AREA OF CALCULATION		SQ.FT	SQ.M
AREA OF PLOT EXTENT		999.02	92.81
FMB/TSR PLOT EXTENT		999.02	92.81
AREA AS PER DOCUMENT		999.02	92.81
SUPER IMPOSED PLOT BOUNDARY		999.02	92.81
AREA OF R.C.C BUILDING IN G.F		558.29	51.86
AREA OF OPEN SPACE		440.67	40.94
CARPET AREA OF G.F		322.48	29.96
PERCENTAGE OF SITE COVERAGE		-	55.88%
FLOOR SPACE INDEX(NON PREMIUM)		-	0.55

PARKING DETAILS:		
NO.OF OPEN CAR PARKING	-	NIL
NO.OF OPEN TWO WHEELER PARKING	-	2 No's.

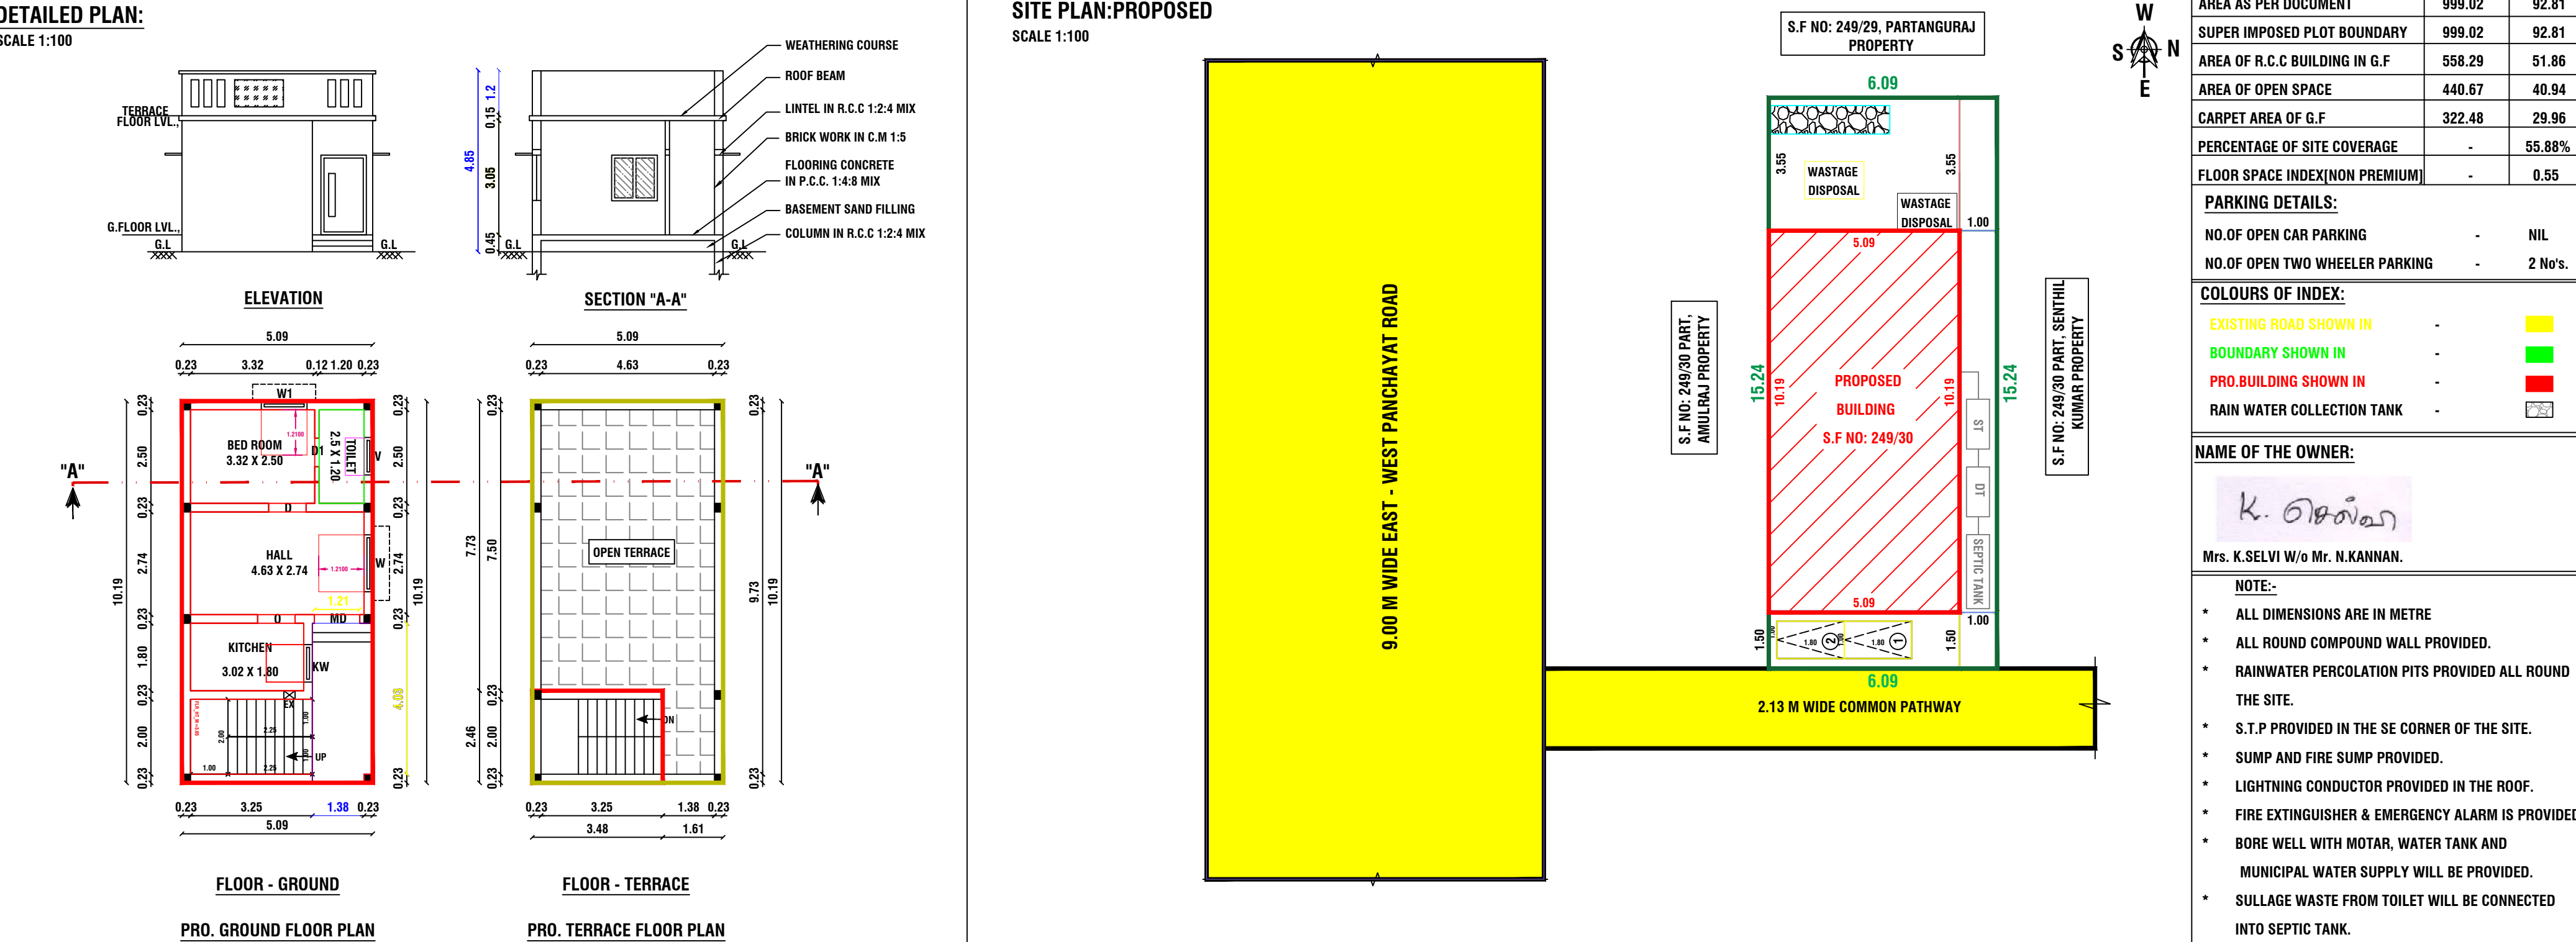
COLOURS OF INDEX:		
EXISTING ROAD SHOWN IN	-	
BOUNDARY SHOWN IN	-	
PRO.BUILDING SHOWN IN	-	
RAIN WATER COLLECTION TANK	-	

NAME OF THE OWNER:

Mrs. K.SELVI W/o Mr. N.KANNAN.

- NOTE:-
- * ALL DIMENSIONS ARE IN METRE
 - * ALL ROUND COMPOUND WALL PROVIDED.
 - * RAINWATER PERCOLATION PITS PROVIDED ALL ROUND THE SITE.
 - * S.T.P PROVIDED IN THE SE CORNER OF THE SITE.
 - * SUMP AND FIRE SUMP PROVIDED.
 - * LIGHTNING CONDUCTOR PROVIDED IN THE ROOF.
 - * FIRE EXTINGUISHER & EMERGENCY ALARM IS PROVIDED.
 - * BORE WELL WITH MOTAR, WATER TANK AND MUNICIPAL WATER SUPPLY WILL BE PROVIDED.
 - * SULLAGE WASTE FROM TOILET WILL BE CONNECTED INTO SEPTIC TANK.
 - * RAIN WATER PERCOLATION BED 1.0m WIDE PROVIDED AS PER GO (MS) NO: 138 DATED 11-02-02.
 - * RAIN WATER TAKEN TO THE BORE WELL THROUGH 150MM DIA PIPES
 - * SOLAR WATER HEATER WILL BE PROVIDED.
 - * AT KITCHEN EXHAUST FAN TO BE PROVIDED.

REGISTERED ENGINEER:

Er Manivel., B.E., P.G Dip (Val).,
Consulting/Registered Engineer,
DTCP.Reg.no:RE/Gr-II/001/Karur/June/2023,
KCMC.Reg.No:082/LS/2022/00003,
1000C, 2nd Floor, Kandavel Tower,
Covai Main road, Karur - 639 001.
Mobile :97870 20309, 8883367961
Email : buildmayan@gmail.com



NOT TO SCALE:

