

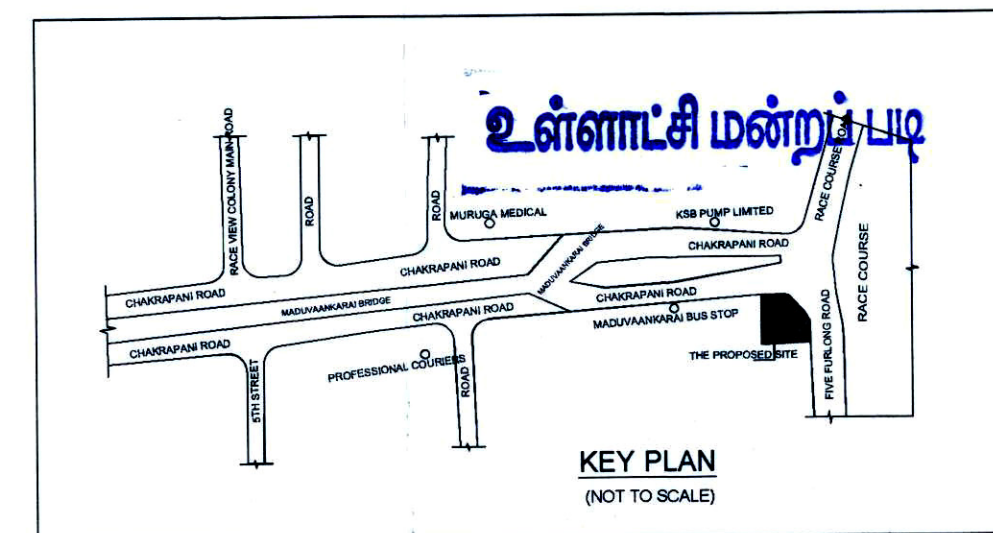
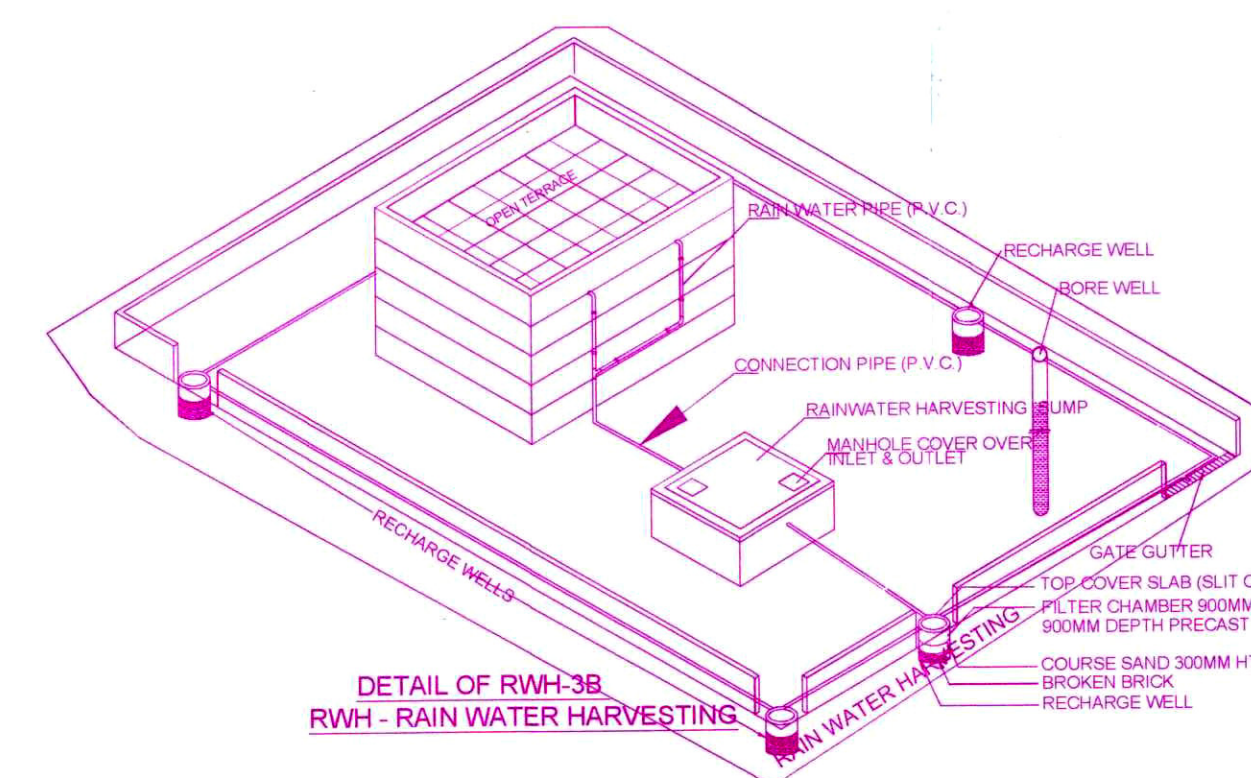
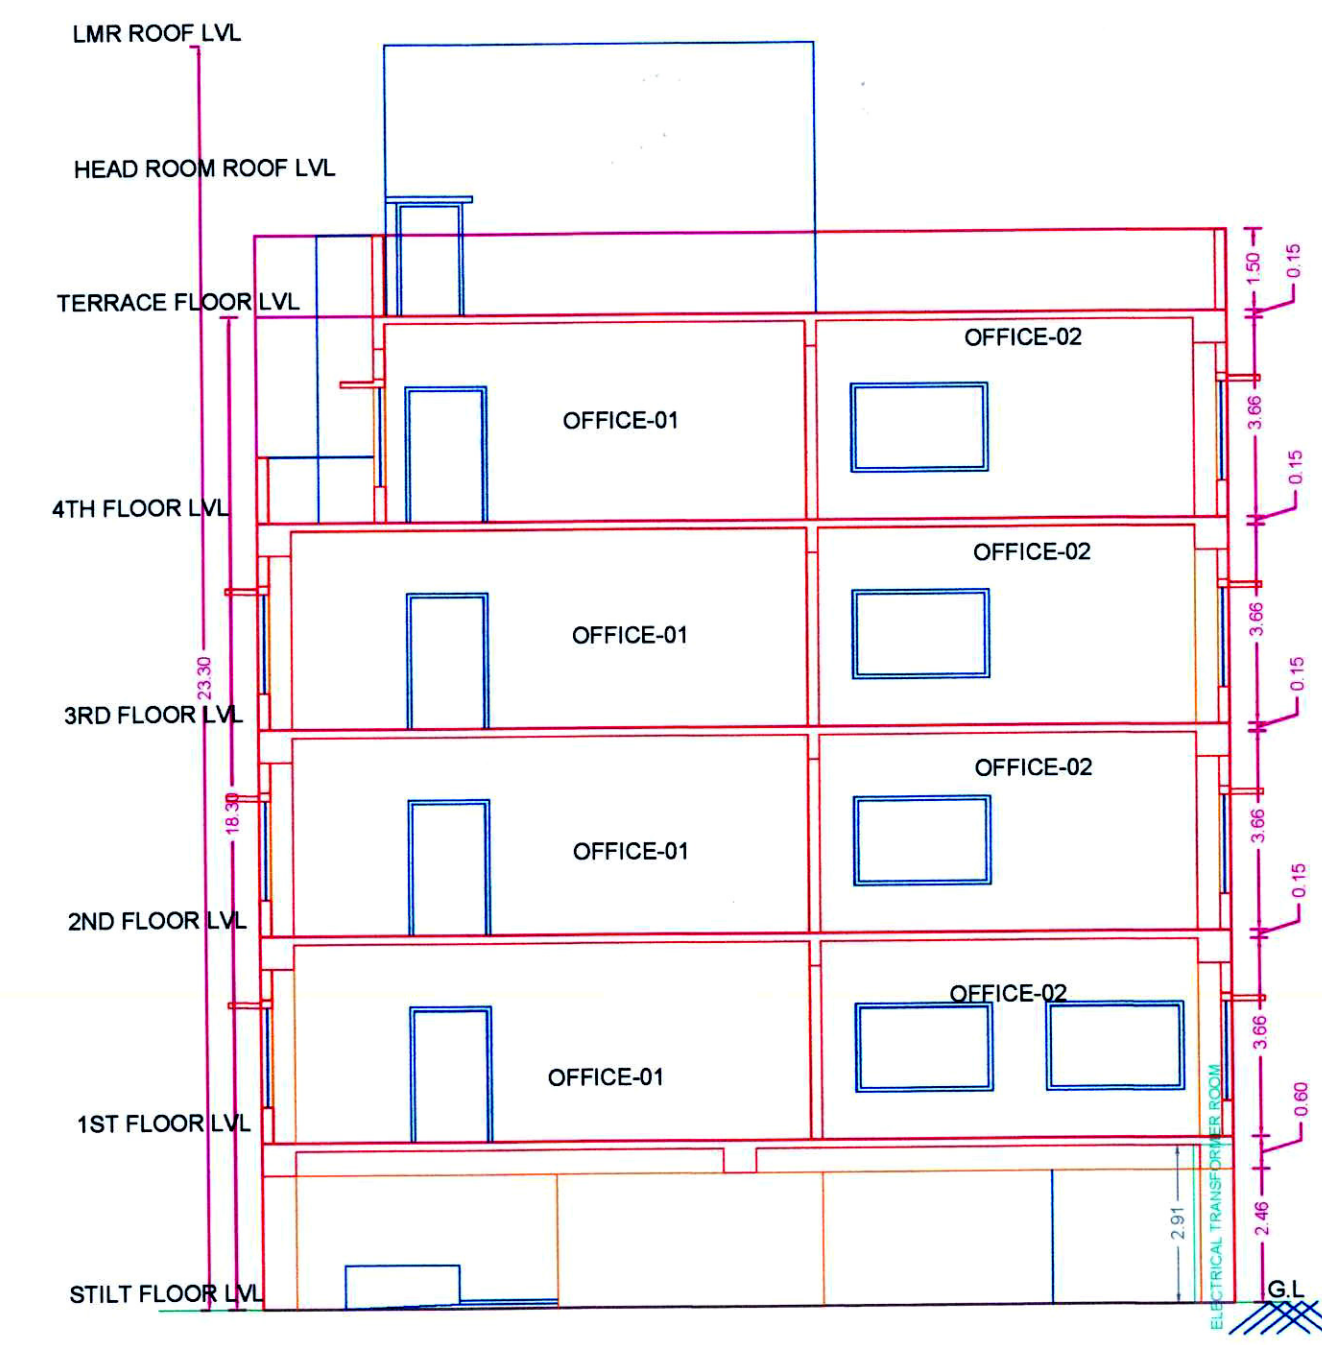
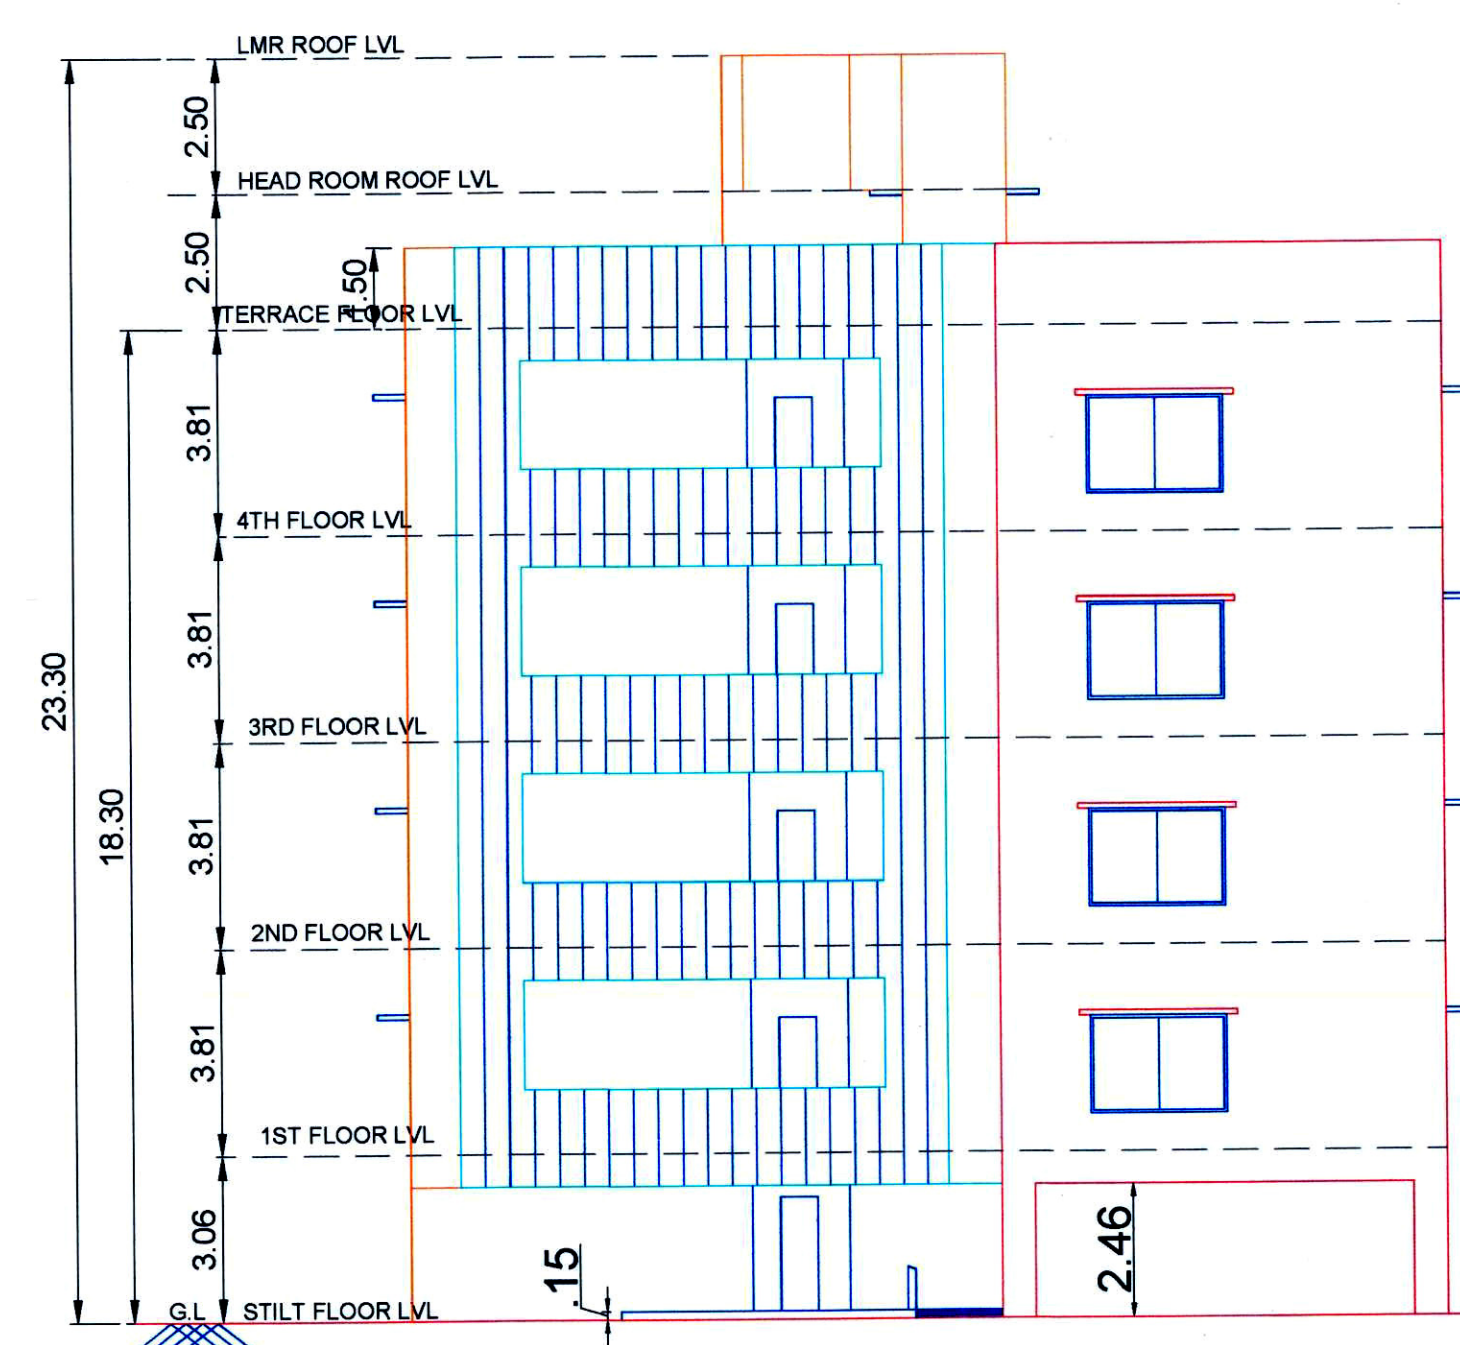
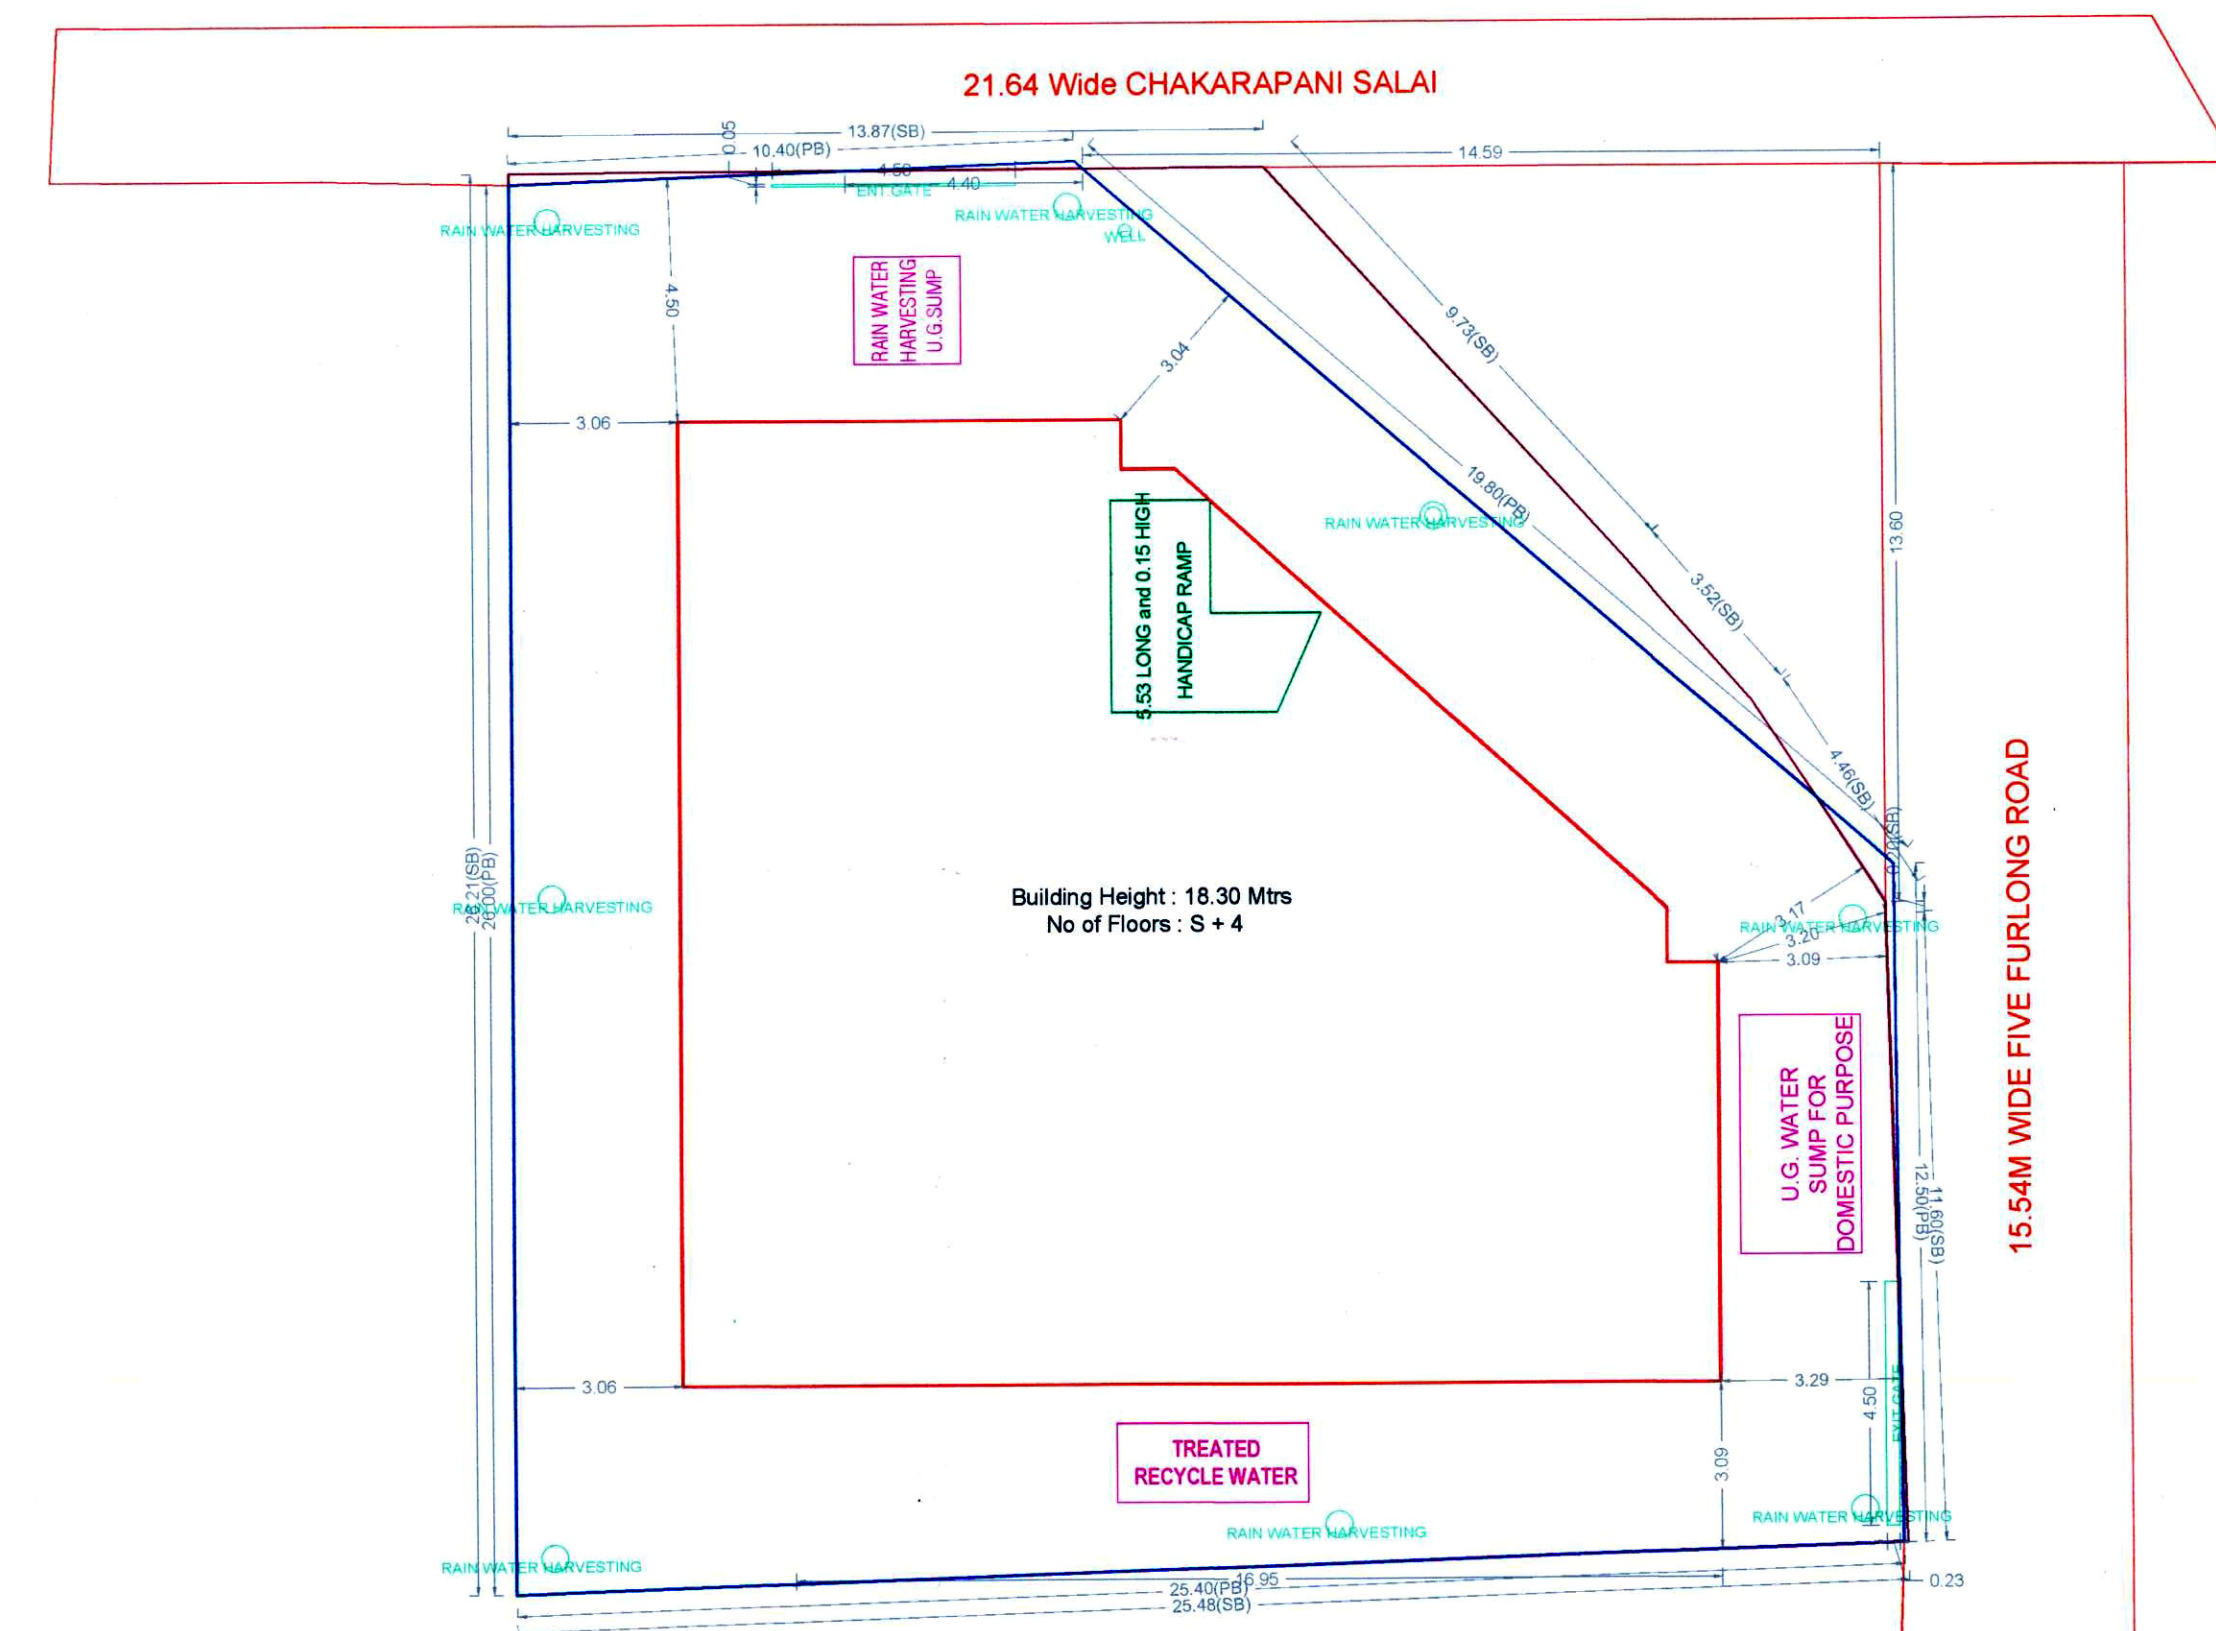
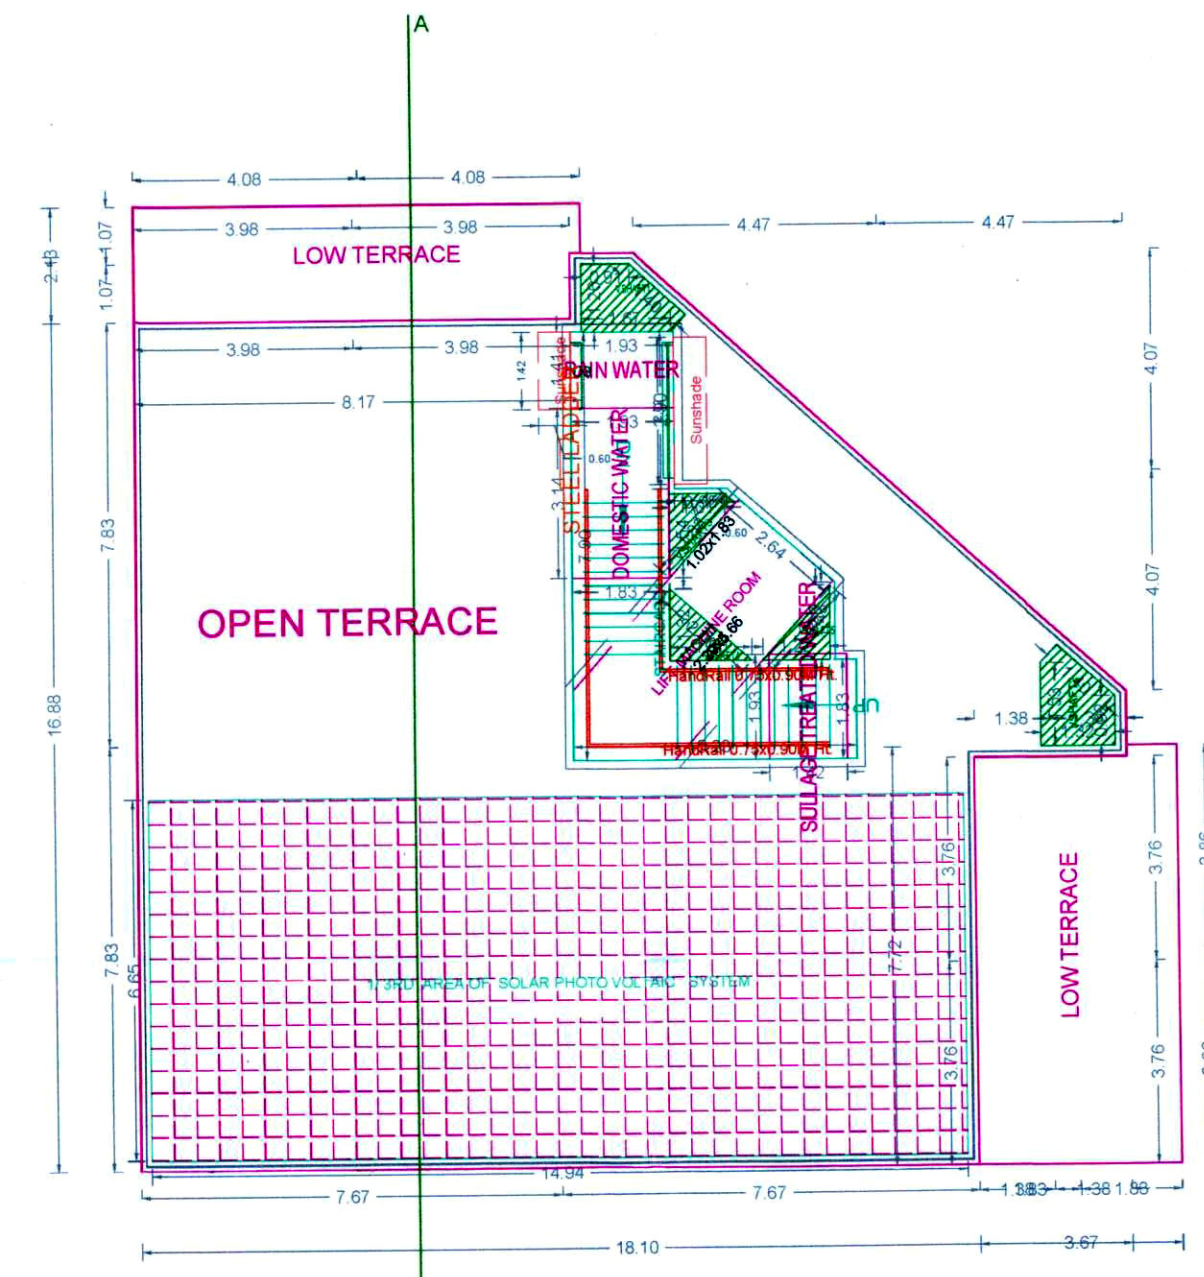
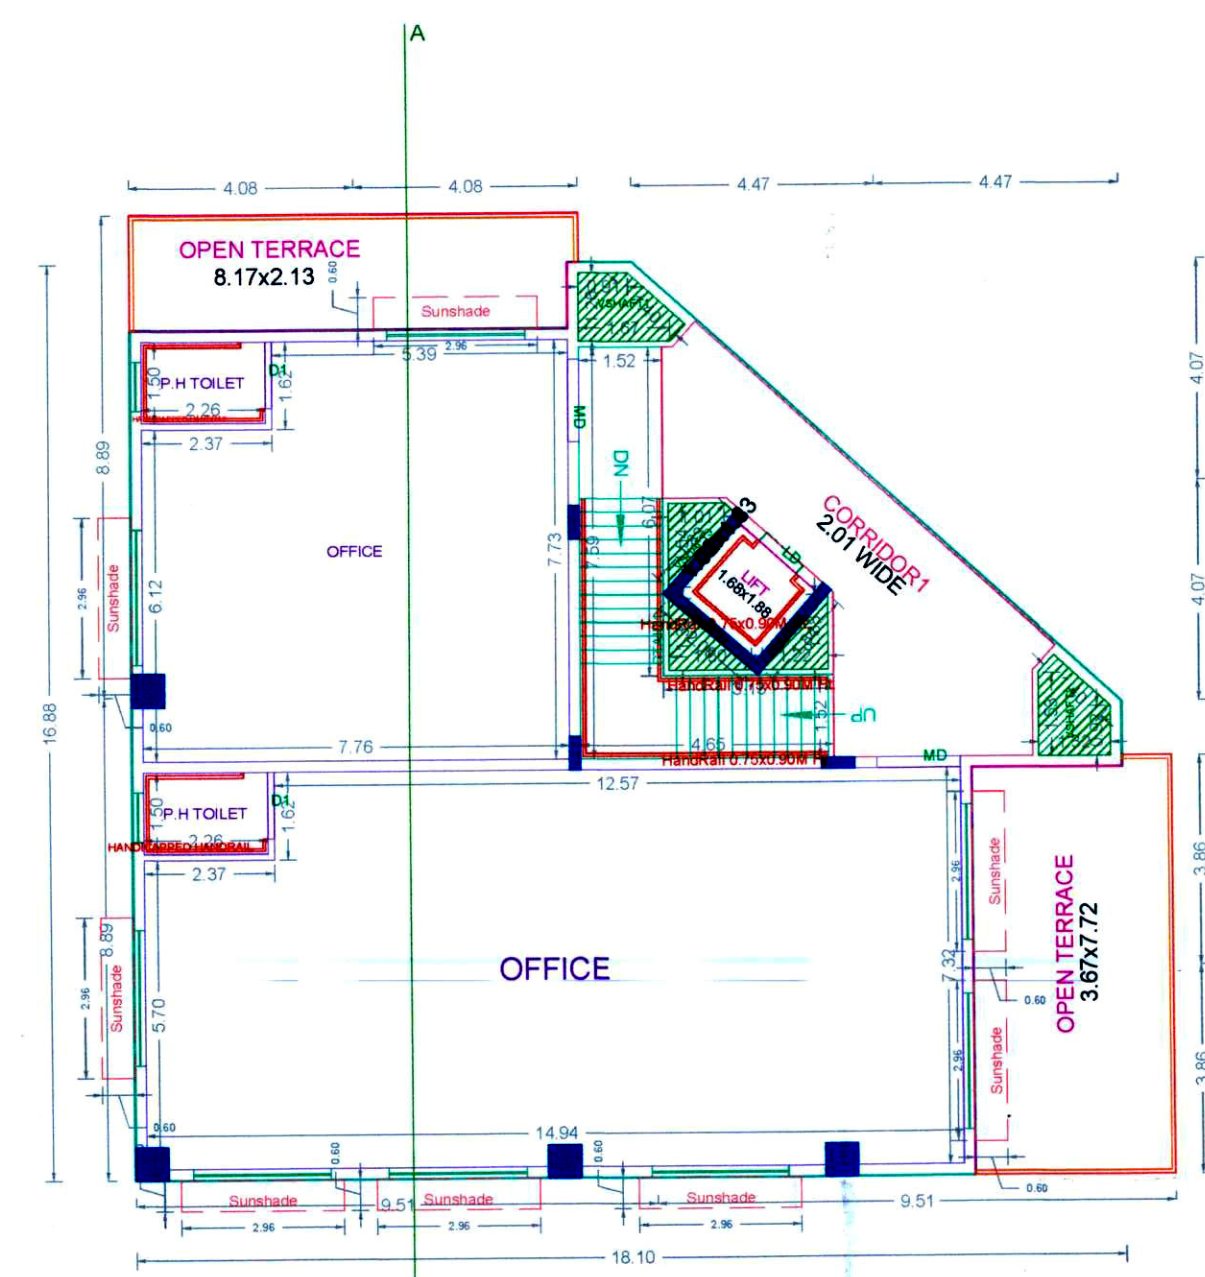
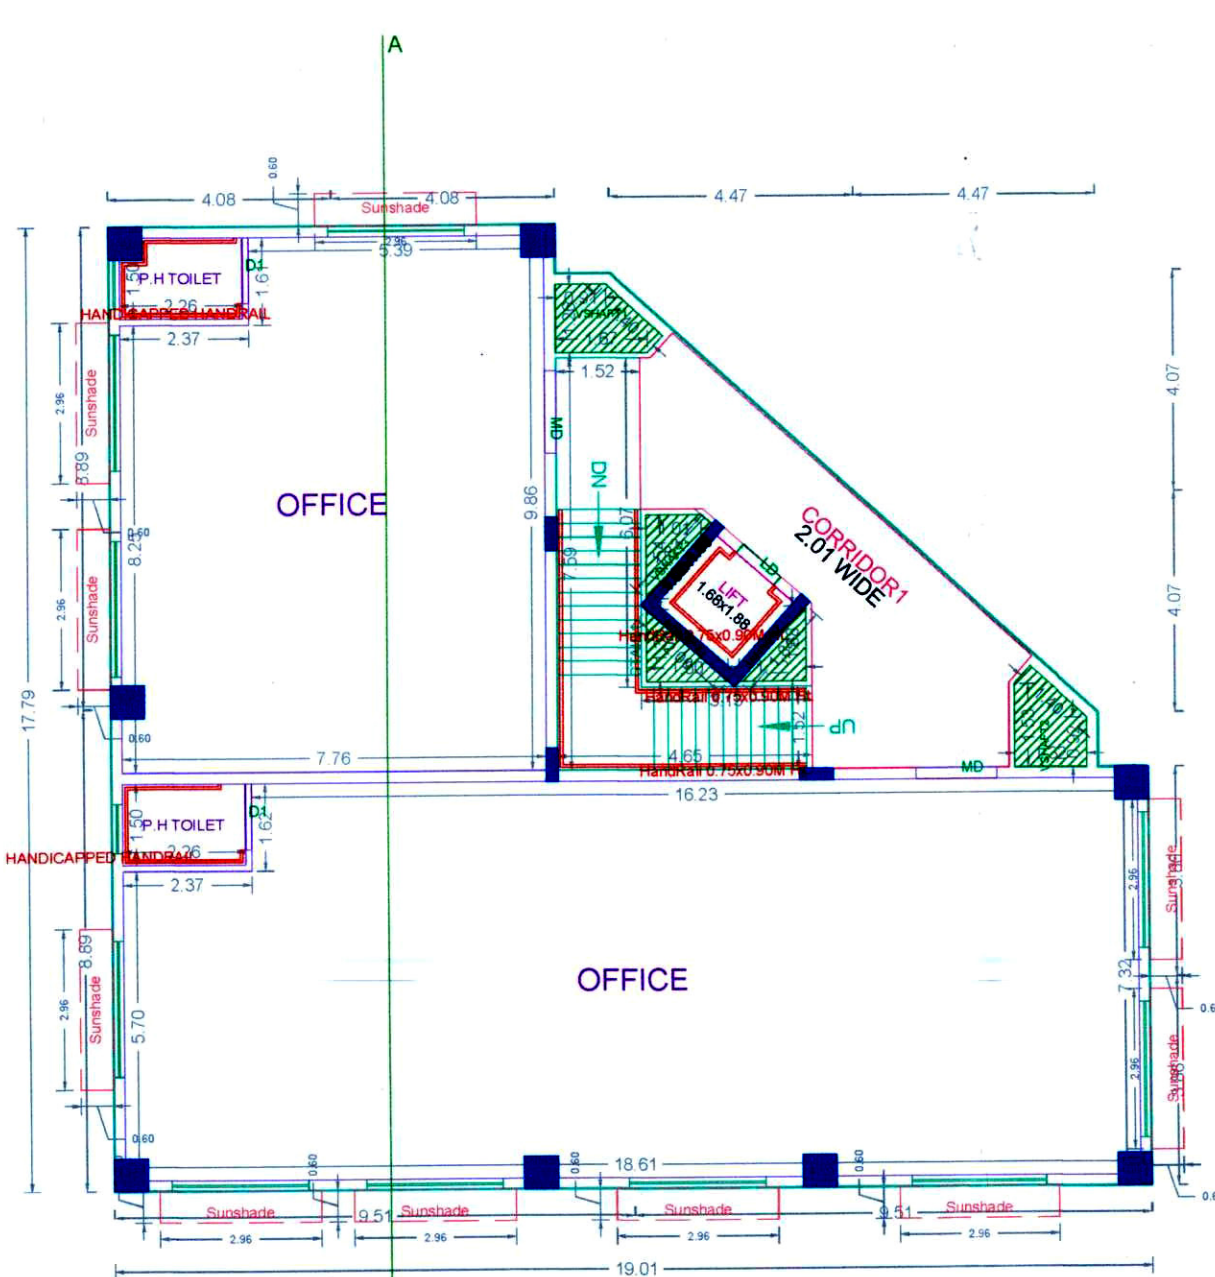
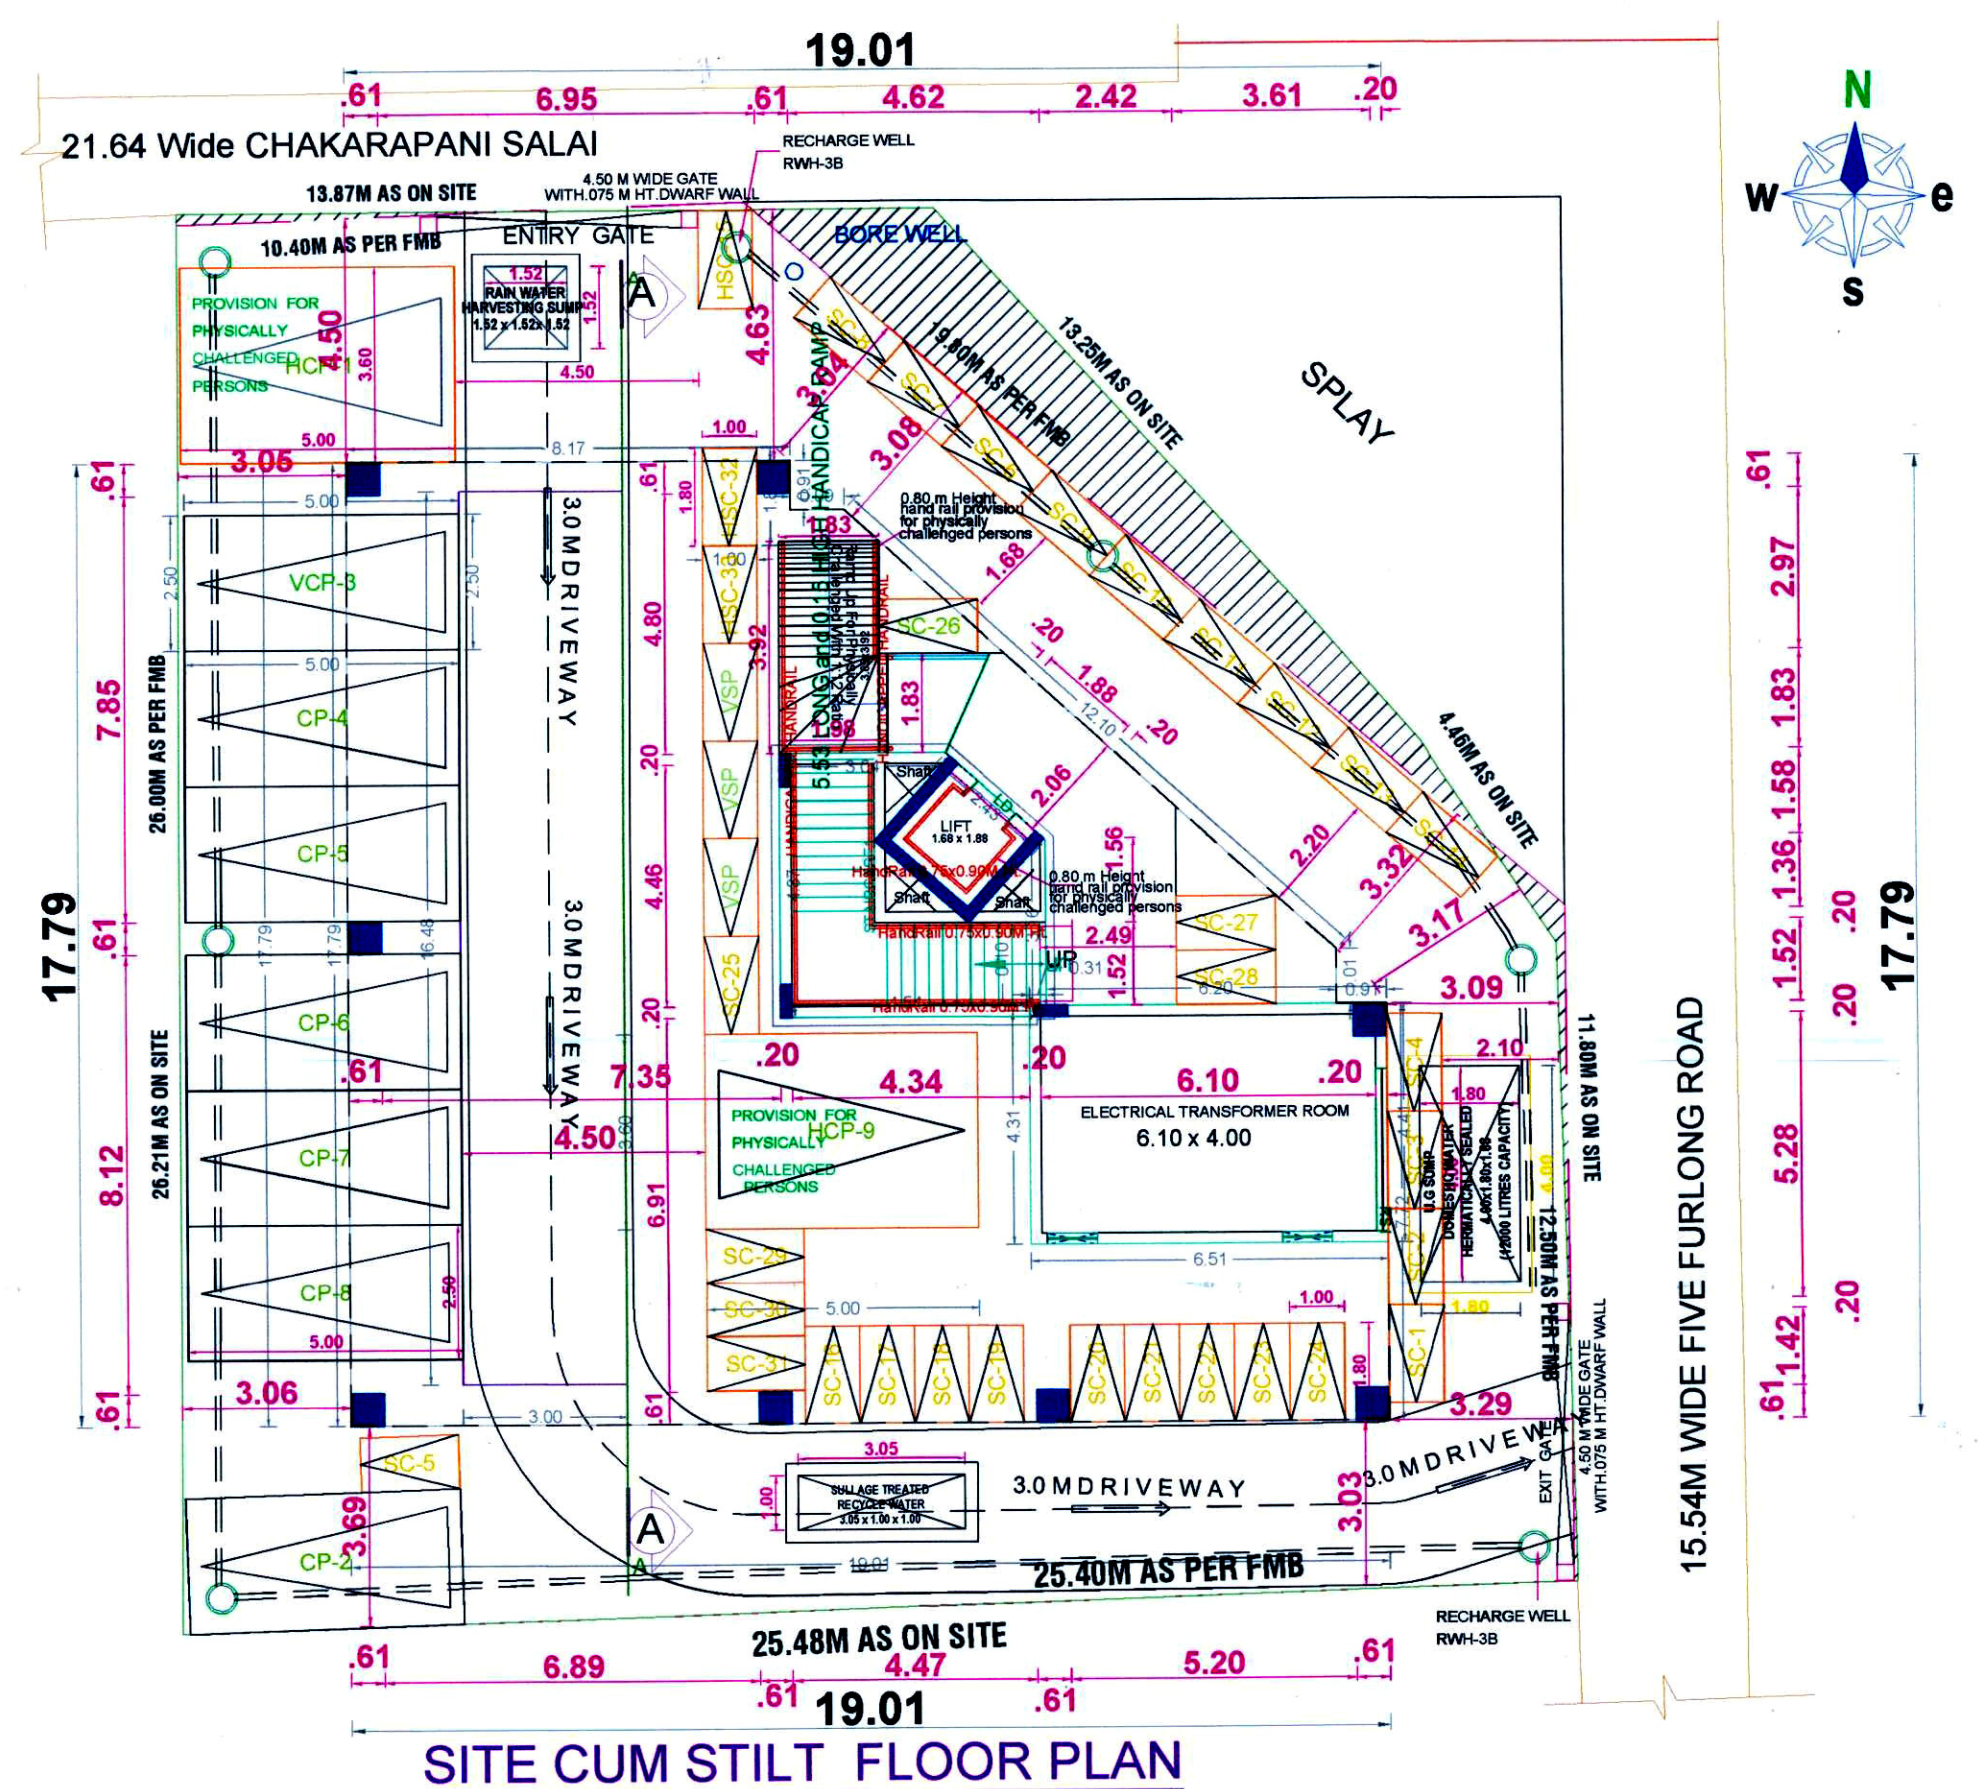
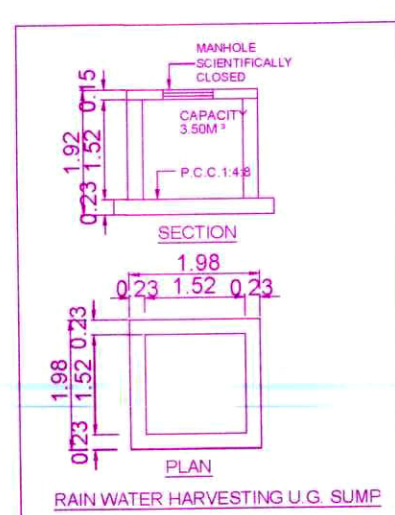
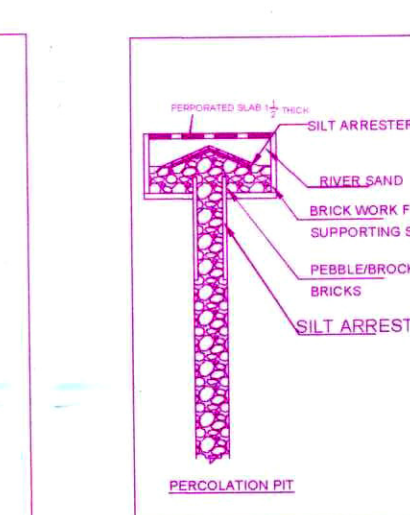
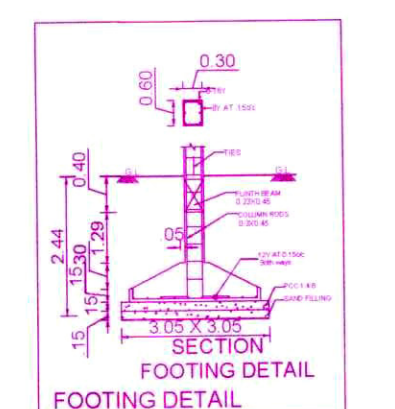
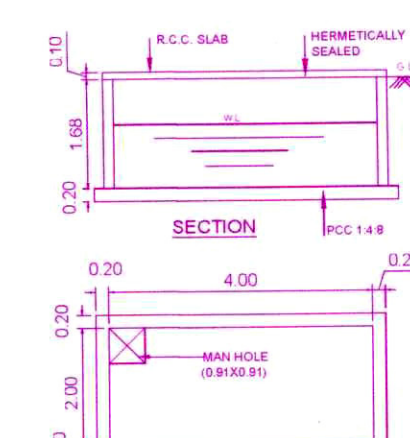
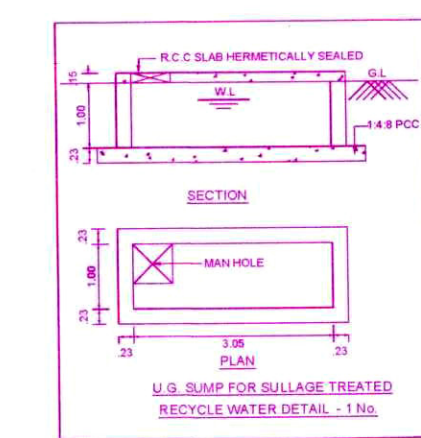
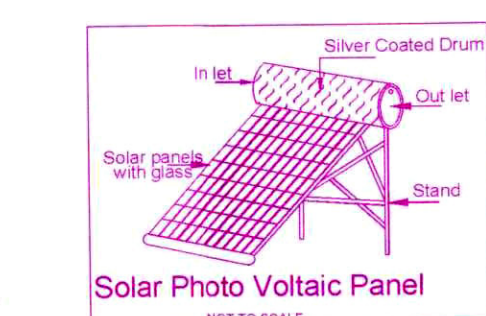


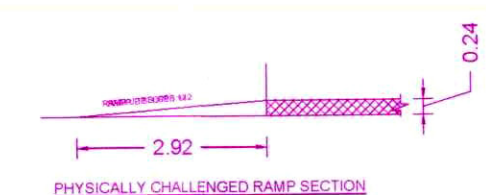

Location plan (Taken as per User Inputs)

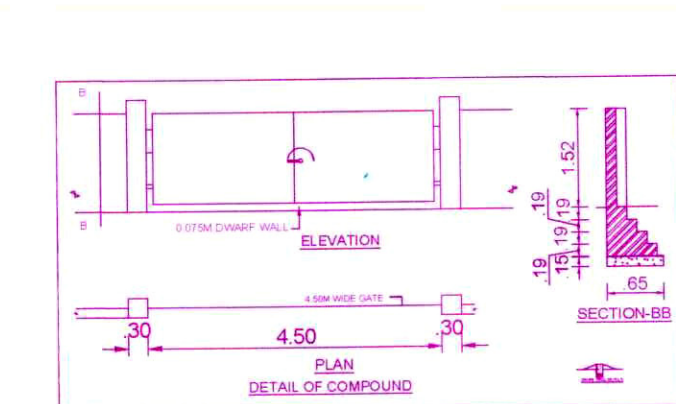

FLOOR WISE FSI STATEMENT: A (BUILDING)

FLOORS	FSI AREA				DU	TOTAL
	COMM.	RESI.	IND.	SPEC.		FSI AREA
Terrace	0.00	0.00	0.00	0.00	0	0.00
FOURTH FLOOR	231.90	0.00	0.00	0.00	0	231.90
THIRD FLOOR	276.82	0.00	0.00	0.00	0	276.82
SECOND FLOOR	276.82	0.00	0.00	0.00	0	276.82
FIRST FLOOR	276.82	0.00	0.00	0.00	0	276.82
STILT PARKING FLOOR	28.66	0.00	0.00	0.00	0	28.66
Total	1091.02	0.00	0.00	0.00	0	1091.02

BUILDING WISE FSI STATEMENT							
BUILDING	NO OF SAME BUILDING	FSI AREA				DU	TOTAL
		COMM.	RESI.	IND.	SPEC.		FSI AREA
A-1 (BUILDING)		1091.02	0.00	0.00	0.00	0	1091.02
Total		1091.02	0.00	0.00	0.00	0	1091.02

PLAN SHOWING THE PROPOSED CONSTRUCTION OF COMMERCIAL BUILDING (OFFICE USE) IN SILETI - THIRD FLOOR + FOURTH FLOOR (PART) AT DNO NO.128, CHAKKAPURI STREET & FIVE FURLONG ROAD, GUDDURU, CHENNAI - 600 033, COMPRISED IN 15.50 NA (P&F)			
VEHICLE BLOCK-9B (AC PER PAVT), BLOCK-4A (P&F), VILLAGE VELUCHATHI, TALUK MULLAI, CHENNAI DISTRICT, GREATER CHENNAI CORPORATION, ZONE-XII, DIVISION-174.			
A) AREA STATEMENT		SQ.M	
AREA AS PER PAVT		557.50	
AREA AS PER DOCUMENT		564.68	
AREA CONSIDERED FOR FSJ		557.50	
STREET ALIGNMENT FOR ROAD WIDENING/LINK ROAD		0.00	
OSR AREA		0.00	
TOTAL FSJ AREA		1061.02	
FSJ FACTOR		1.067	
COVERAGE AREA (PERCENTAGE %)		NA	
C) PARKING STATEMENT			
VEHICLE	REQUIRED	PROVIDED	
CAR	0	9	
LORRY	0	9	
TWO WHEELER	36	36	
CYCLE	0	0	

A) PARKING STATEMENT
VEHICLE
LORRY
CAR
TWO WHEELER
CYCLE

APPROVAL CONDITION

SCALE 1:100

SCALE 1:100
Signature valid

CHENNAI METROPOLITAN DEVELOPMENT AUTHORITY

Digitally Signed by:-
Assistant Planner: **SAPTHOMAS MAR M.S**

Sign Date: 01/13/2023 3:31:23
Letter No: CM-RR/NH-0453/2023

Approval No. : 01/018/2023
Approval Date : 01/08/2023 08:19 PM

Permit No. : OL-001

Signature valid
Digitally Signed by
Architect: M. V. NAPPAN
Sign Date: 11/11/2022 1:10:12 PM

is a system generated drawing

KEY NO.	
---------	--

QR

This is a system generated drawing as per the soft copy submitted by the Architect/ License Engineer

Applicants (Owner / Developer / Power of Attorney)	
1	
2	
UserDefinedMetric (841.00 x 1500.00MM)