


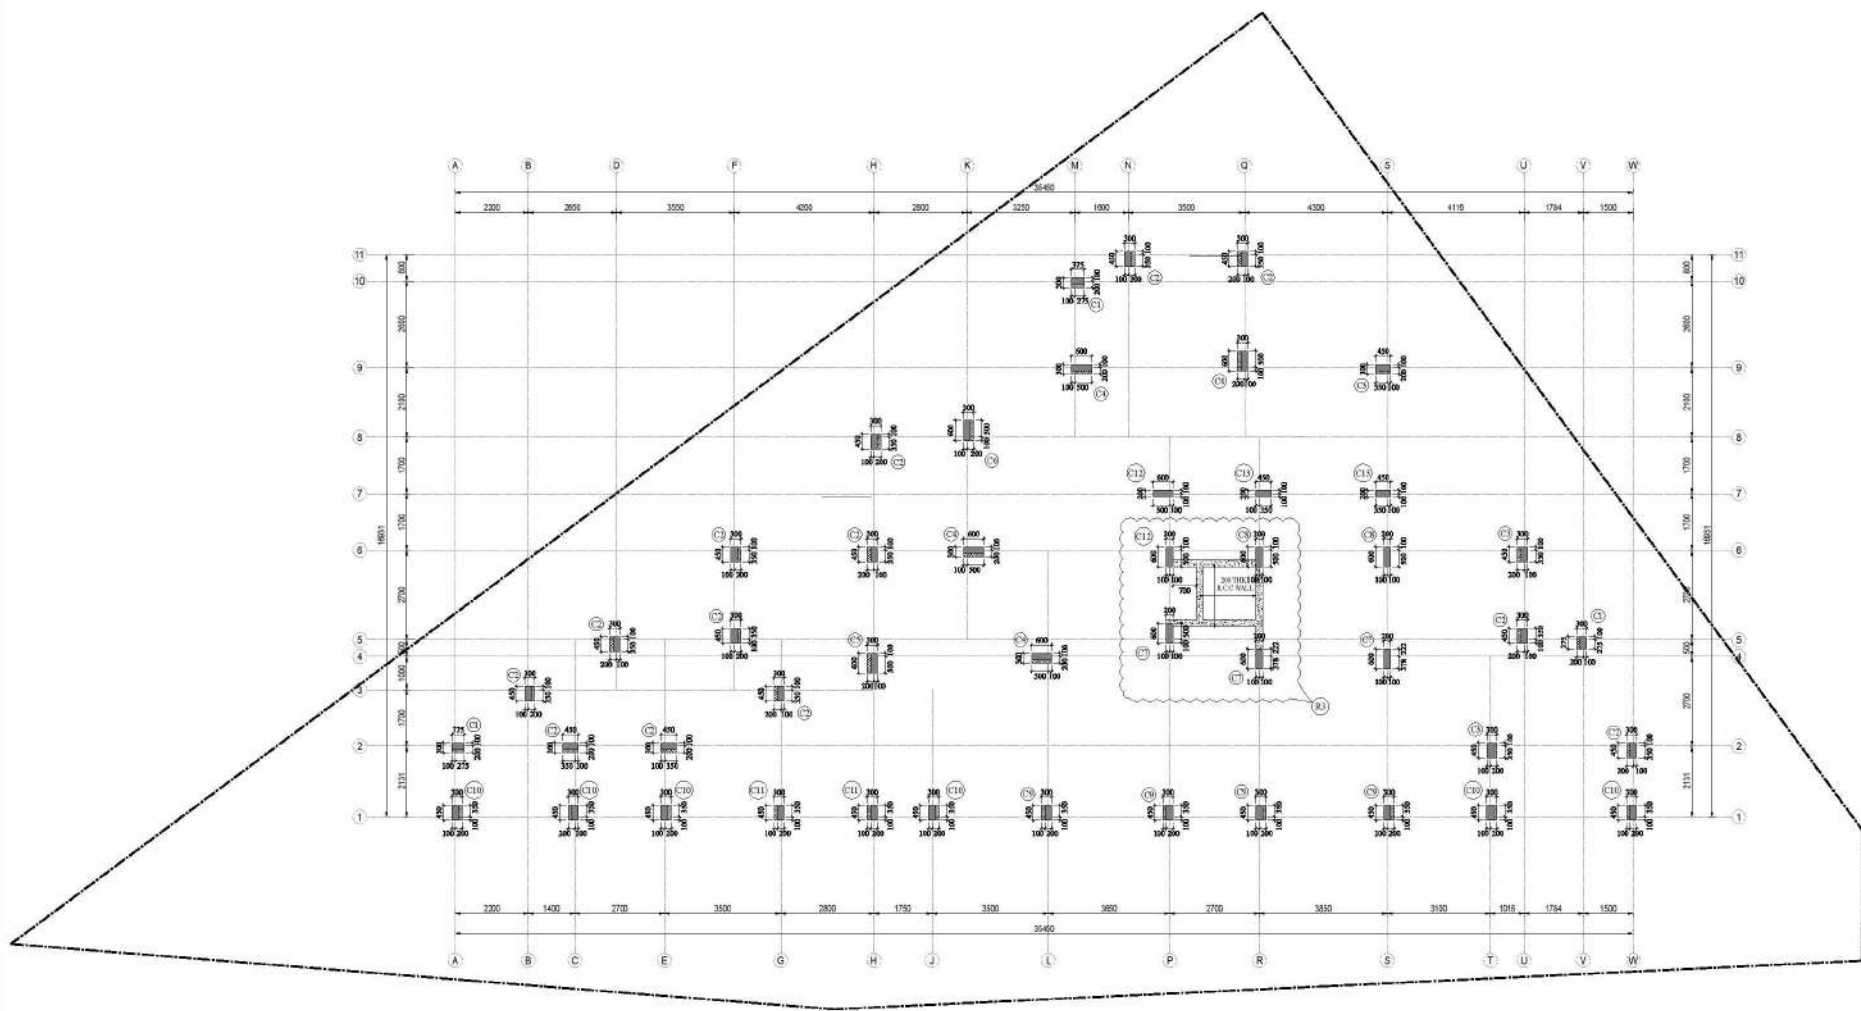

- GENERAL NOTES :**
- 1) All dimensions are in Millimeters.
 - 2) Concrete Grade - M25
 - 3) Steel Grade - For Fe-500
 - 4) Clear cover : Footings - 50,
R.c.c Wall - 25,
Column Cover To The Main
Reinforcement - 40,
Beam - 25,
Slab - 20
 - 5) Lap length
Compression (Column) : 45 Ø
Tension (Beam & Slab) : 57 Ø
 - 6) Provide space bar at every 300 intervals
 - 7) The column center should coincide
with center of footing
 - 8) The column & foundation are designed for
Bolt + 4 floors only.
 - 9) Do not scale this drawing and follow
architectural drawing dimensions only
 - 10) No changes shall be made without the
consent of the structural consultant.

GOOD FOR CONSTRUCTION

REVISION	DATE	BY
R1	20-12-2023	VC
R2	10-11-2023	VC
R3	10-11-2023	VC
CLIENT:
M/s. S R and Co
Hosur.

ARCHITECTS:
AR+D
ART & DESIGN ARCHITECTS

PROJECT TITLE:
PROPOSED CONSTRUCTION OF
A 4 STOREY BUILDING AT
HOUSING SOCIETY, HOUSING SOCIETY.


DRAWING TITLE:
COLUMN & BEAM LAYOUT

STRUCTURAL CONSULTANT:

AKR
B. S. ARUNKUMAR, M.E. (Structural) M.L.E.,
Chartered Civil Engineer (M-165213-8)
DTC Regn. No. CGLDST / SEGR-1202511/012
No. 10, 2nd Sector, 9th Street,
K.K. Nagar, Chennai - 600 078.

SCALE: 1:10
SHEET SIZE: A1
APPROVED BY: [Signature]

E. R. Arunkumar
E. R. ARUNKUMAR, M.E. (Structural) M.L.E.,
Consulting Structural Engineer,
Chartered Civil Engineer (M-165213-8)
DTC Regn. No. CGLDST / SEGR-1202511/012
No. 10, 2nd Sector, 9th Street,
K.K. Nagar, Chennai - 600 078.

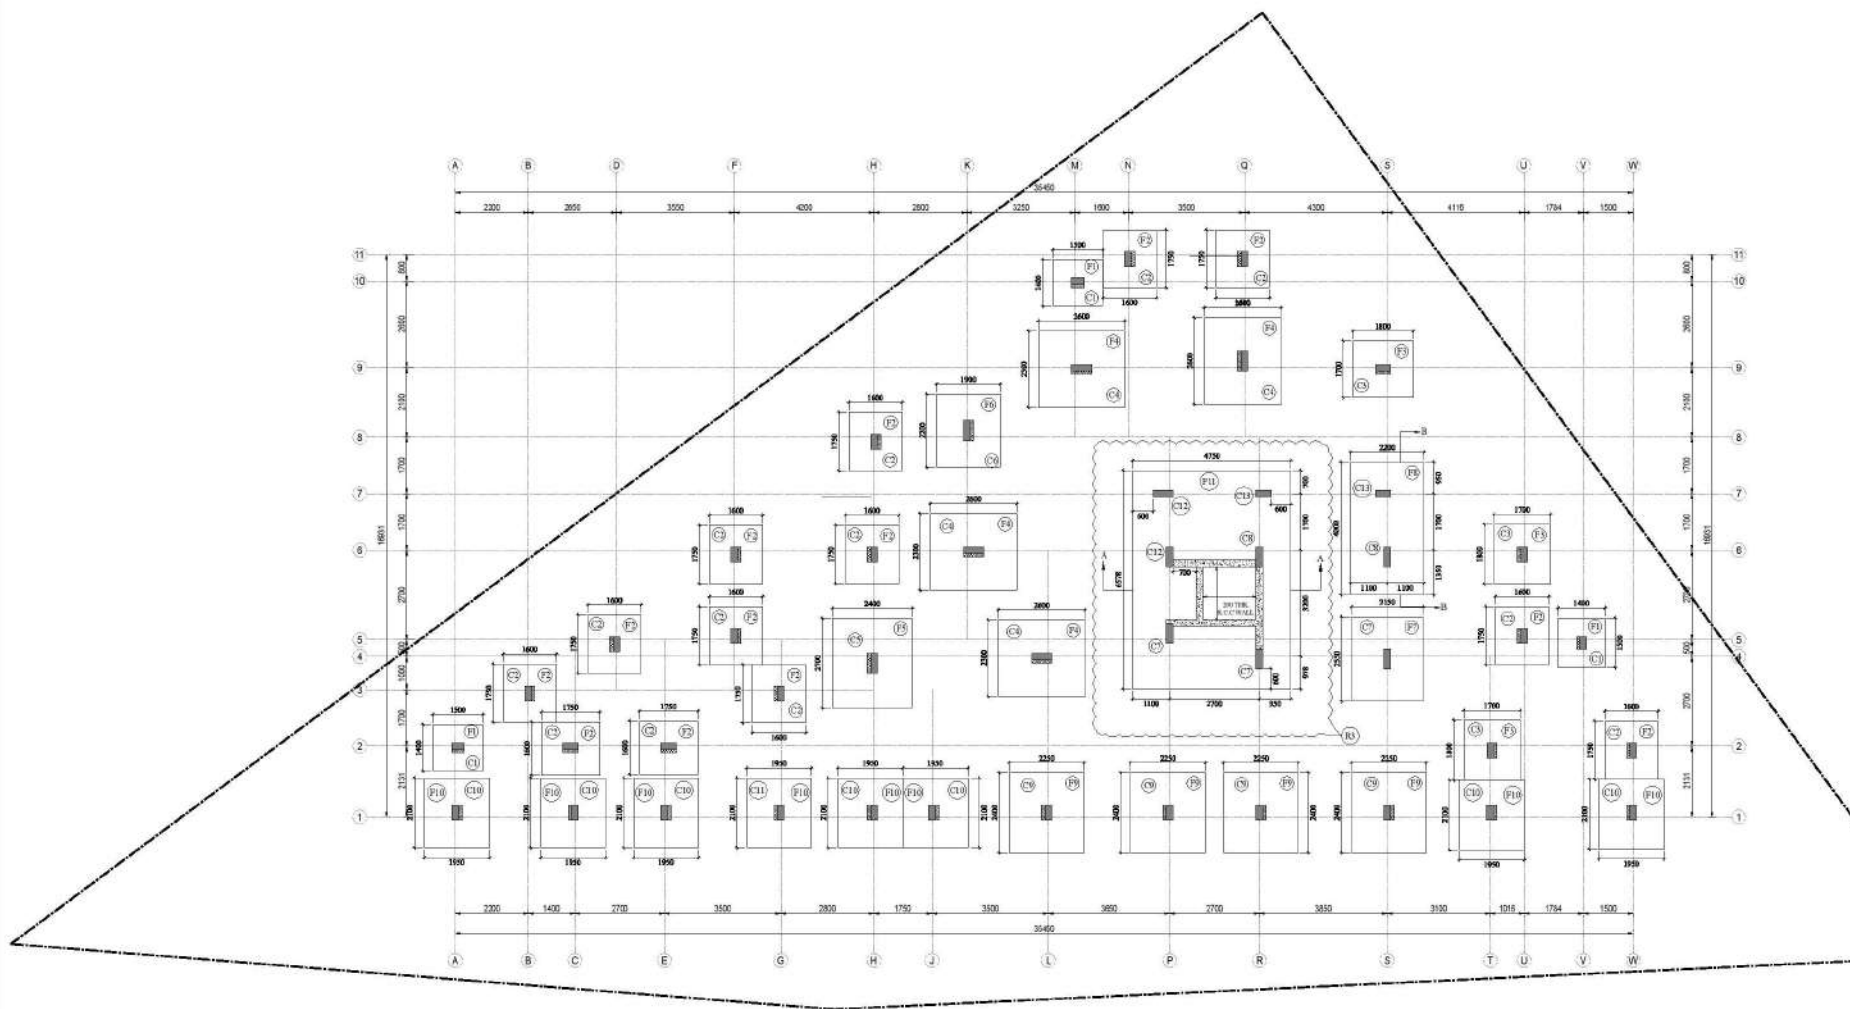

- GENERAL NOTES :**
- 1) All dimensions are in Millimeters.
 - 2) Concrete Grade - M25
 - 3) Minimum Cement content - 140kg/m³
 - 4) Steel Grade - For Fe-500
 - 5) Clear cover - Footings=50,
R.c.c Wall = 25,
Column Cover To The Main
Reinforcement = 40,
Beam = 25,
Slab = 20
 - 6) Lap length
Compression (Column) : 45 Ø
Tension (Beam & Slab) : 57 Ø
 - 7) Provide space bar at every 300 intervals
 - 8) The column center should coincide with center of footing
 - 9) The column & foundation are designed for 4th + 4 floors only.
 - 10) Do not scale this drawing and follow architectural drawing dimensions only
 - 11) No changes shall be made without the consent of the structural consultant.

GOOD FOR CONSTRUCTION

REVISION	DATE	BY
1. LIFT SIZE REDRAWN	20-12-2023	VC
2. CLOURED PORTION REWORK	19-12-2023	VC
3. GENERALLY REWORK	10-11-2023	VC
4. DESCRIPTION	01-11-2023	VC

DRAWING NO. : 6736-ST-S-02 DATE: 05-11-2023

CLIENT:
M/s. S R and Co
Hosur.

ARCHITECTS :
AR+D
ARCHITECTS

PROJECT TITLE
PROPOSED CONSTRUCTION OF
A 4 STOREY BUILDING AT
HOUSING SOCIETY, HOUSING SOCIETY

DRAWING TITLE
FOUNDATION LAYOUT


STRUCTURAL CONSULTANT:
AKR
ENGINEERS

PROJECT ADDRESS:
HOUSING SOCIETY,

SCALE : 1/10
SHEET SIZE : A1

DRAWN BY : VVC
CHECKED BY : VVC
APPROVED BY : VVC

E.R. Arunkumar
E.R. ARUNKUMAR, M.E. (Structural) M.L.E.,
Consulting Structural Engineer,
Chartered Civil Engineer (M- 165213-8)
DTC Regn.No.CGLDIST / SE/GR-1202511/012
No. 10, 2nd Sector, 9th Street,
K.K.Nagar, Chennai - 600 078.

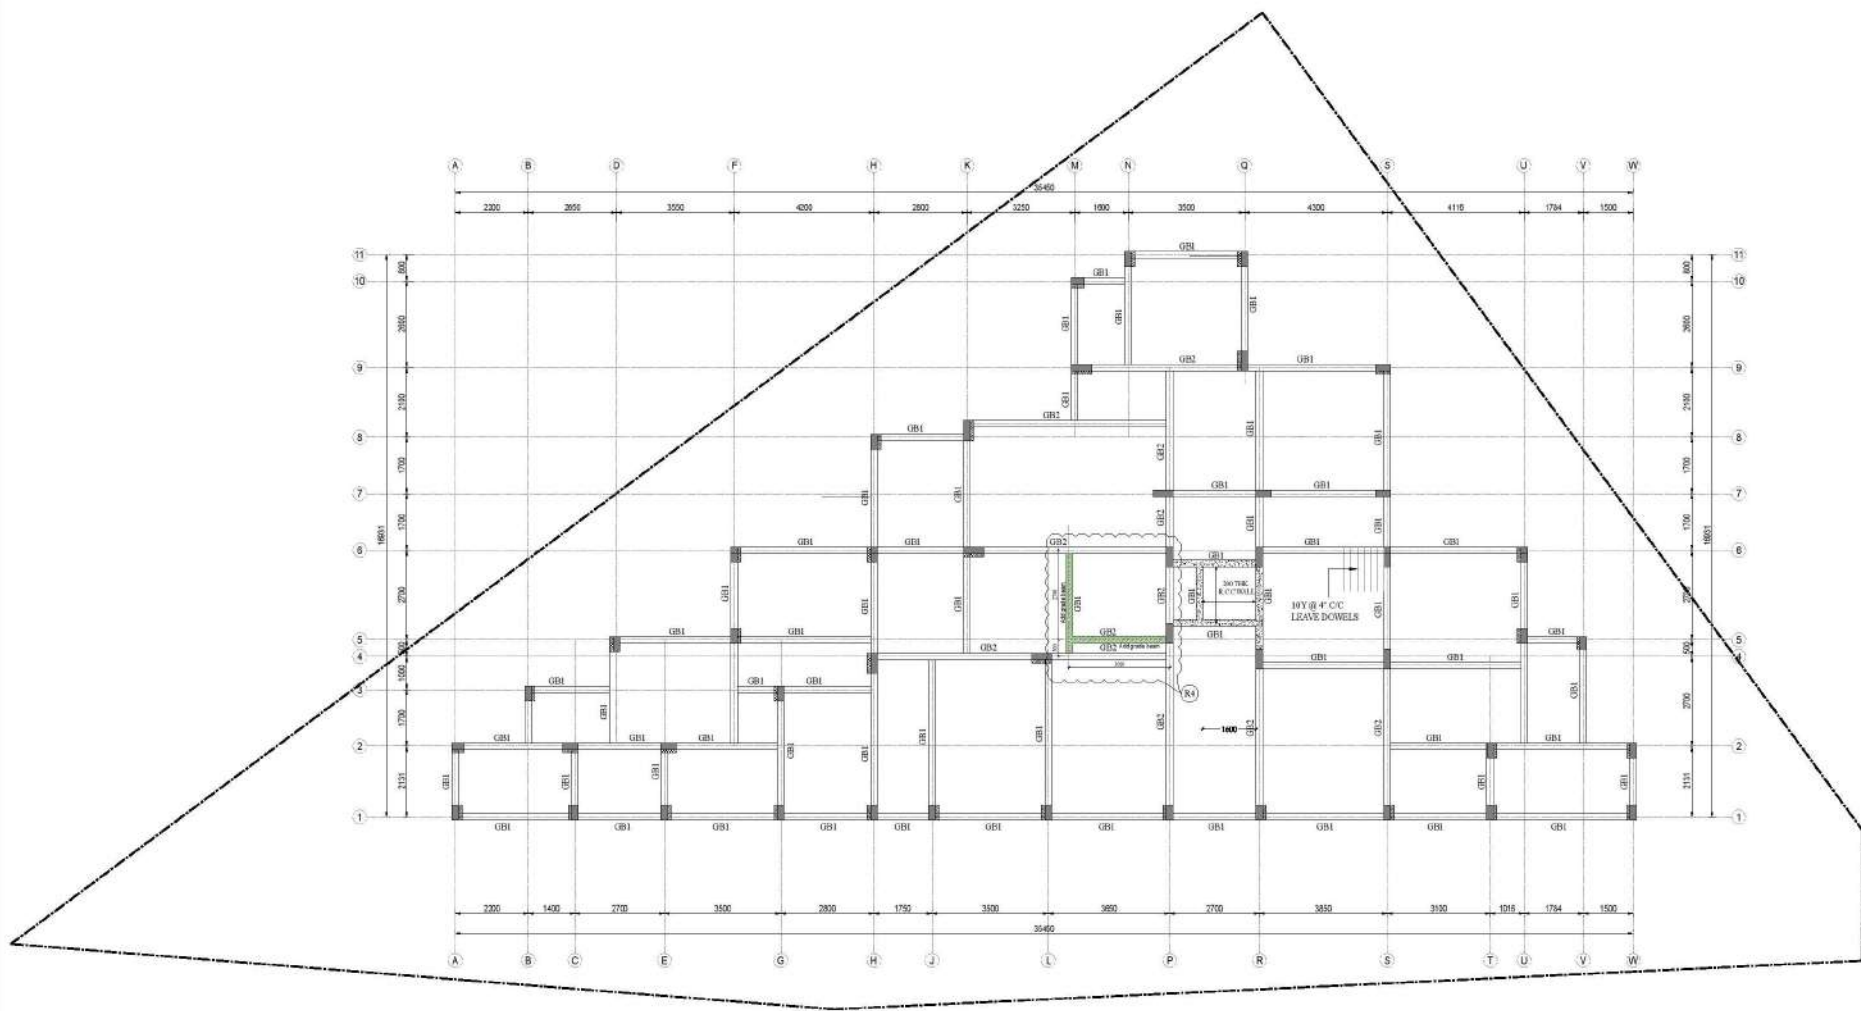

- GENERAL NOTES :**
- 1) All dimensions are in Millimeters.
 - 2) Concrete Grade - M25
 - 3) Steel Grade - Fe-500
 - 4) Clear cover : Footings-50,
R.c.c Wall - 25,
Column Cover To The Main
Reinforcement - 40,
Beam - 25,
Slab - 20
 - 5) Lap length
Compression (Column) : 45 Ø
Tension (Beam & Slab) : 57 Ø
 - 6) Provide space bar at every 300 intervals
 - 7) The column center should coincide
with center of footing.
 - 8) The column & foundation are designed for
Bolt + 4 floors only.
 - 9) Do not scale this drawing and follow
architectural drawing dimensions only.
 - 10) No changes shall be made without the
consent of the structural consultant.

GOOD FOR CONSTRUCTION

REVISION	DATE	BY	REASON

CLIENT:
M/s. S R and Co
Hosur.

ARCHITECTS:
AR+D
ART+D ARCHITECTS

PROJECT TITLE:
PROPOSED CONSTRUCTION OF
HOUSING SOCIETY, HOUSING SOCIETY.

DRAWING TITLE:

STRUCTURAL CONSULTANT:
AKR
AKR CONSULTANTS


SCALE:
1:100

SHEET NO.: 41


APPROVED BY: [Signature]

E. R. ARUNKUMAR, M.E. (Structural) M.E.,
Consulting Structural Engineer,
Chartered Civil Engineer (M- 165213-8)
DTC Regn. No. CGLDIST / SE/GR-1202511/012
No. 10, 2nd Sector, 9th Street,
K.K. Nagar, Chennai - 600 078.

COLUMN DETAILS					
TYPE	SIZE	CROSS SECTION	MAIN ROD	TIES PROFILE	LATERAL TIES


COLUMN DETAILS					
TYPE	SIZE	CROSS SECTION	MAIN ROD	TIES PROFILE	LATERAL TIES
C5	200 x 600 Sub floor		• 4-20Y • 6-16Y		RY @ 150C/C
	200 x 600 First floor		• 4-20Y • 6-12Y		
C6	200 x 600 Sub floor		• 10-16Y • 3-12Y		RY @ 150C/C
	200 x 600 First floor		• 10-12Y		
C7	200 x 600 Sub floor		• 10-20Y • 6-16Y		RY @ 150C/C
	200 x 600 First floor		• 10-16Y		
	200 x 600 Second floor		• 10-16Y		
	200 x 600 Upper floors		• 10-12Y		
C8	200 x 600 Sub floor		• 10-16Y • 6-12Y		RY @ 150C/C
	200 x 600 First floor		• 10-12Y		

COLUMN DETAILS					
TYPE	SIZE	CROSS SECTION	MAIN ROD	TIES PROFILE	LATERAL TIES
C9	300 x 450 Sub floor		• 4-20Y • 6-16Y		RY @ 150C/C
	300 x 450 First floor		• 4-20Y • 6-12Y		
C10	300 x 450 Sub floor		• 8-20Y • 3-16Y		RY @ 150C/C
	300 x 450 First floor		• 8-20Y		
C11	300 x 450 Sub floor		• 8-16Y • 3-16Y		RY @ 150C/C
	300 x 450 First floor		• 8-16Y		
	300 x 450 Second floor		• 4-16Y • 6-12Y		
	300 x 450 Upper floors		• 8-12Y		

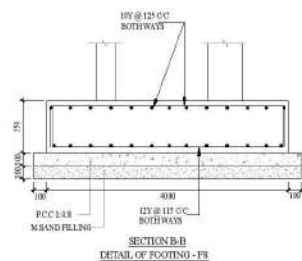


COLUMN DETAILS					
TYPE	SIZE	CROSS SECTION	MAIN ROD	TIES PROFILE	LATERAL TIES
C12	200 x 600 Sub floor		• 6-16Y • 6-12Y		RY @ 150C/C
	200 x 600 Upper floors		• 10-12Y		
C13	200 x 450 Sub floor		• 4-16Y • 6-12Y		RY @ 150C/C
	200 x 450 Upper floors		• 8-12Y		

FOOTING DETAILS					
TYPE	SIZE LxB	D	REINFORCEMENT		
			BOTTOM		
			SHORTER	LONGER	
F1	1500 x 1400	375	10Y @ 150C/C	10Y @ 150C/C	
F2	1750 x 1600	450	10Y @ 150C/C	10Y @ 150C/C	
F3	1850 x 1700	475	10Y @ 125C/C	10Y @ 125C/C	
F4	2600 x 2300	600	12Y @ 115C/C	12Y @ 115C/C	
F5	2700 x 2400	625	12Y @ 115C/C	12Y @ 115C/C	
F6	2200 x 1900	525	10Y @ 100C/C	10Y @ 100C/C	
F7	2550 x 2150	600	12Y @ 115C/C	12Y @ 115C/C	
F8	4000 x 2200	550	DETAILED SEPARATELY		
F9	2400 x 2250	575	12Y @ 115C/C	12Y @ 115C/C	
F10	2100 x 1950	500	10Y @ 100C/C	10Y @ 100C/C	
F11	6578 x 4750 (LIFT)	525	12Y @ 125C/C AT BOTTOM	12Y @ 150C/C AT TOP	

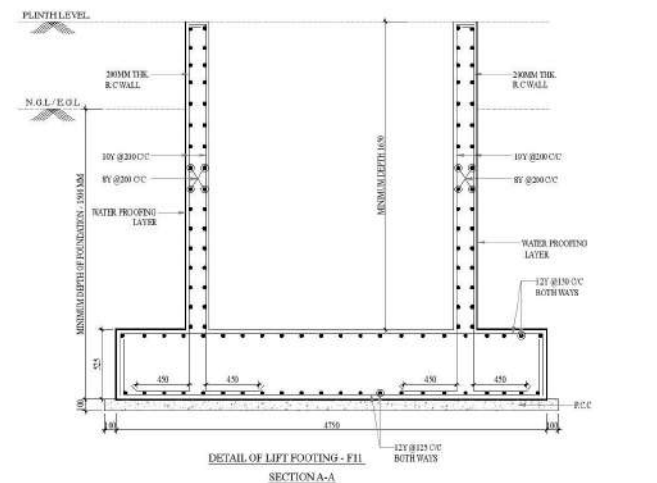

GRADE BEAM DETAILS					
TYPE	SIZE BxD	AT MIDSPAN		AT SUPPORT	
GB1	200x375		2-12Y 8Y@200C/C 2-12Y+1-16Y		2-12Y+1-16Y 8Y@150C/C 2-12Y+1-16Y
	200x450		2-12Y 8Y@200C/C 2-15Y+1-12Y		2-12Y+1-16Y 8Y@150C/C 2-15Y+1-12Y

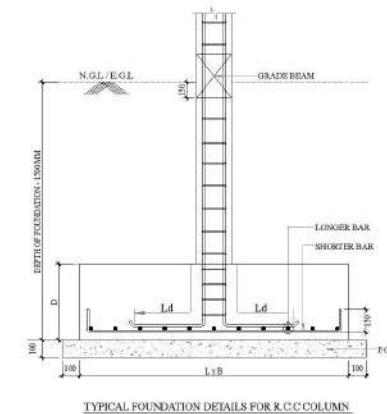

GENERAL NOTES :

- All dimensions are in Millimeters.
- Concrete Grade - M25
- Minimum Cement content - 140kg/m³
- Steel Grade - For Fe-500
- Clear cover - Footings - 50, R.C.C. Wall - 25, Column Cover To The Main Reinforcement - 40, Beam - 25, Slab - 20
- Lap length
- Compression (Columns) : 45 Ø
- Tension (Beams & Slab) : 57 Ø
- Provide space bar at every 100mm intervals
- The column center should coincide with center of footing
- The column & foundation are designed for Sub - 4 floors only.
- Do not scale this drawing and follow architectural drawing dimensions only.
- No changes shall be made without the consent of the structural consultant.

GOOD FOR CONSTRUCTION

Dr. R. ARUNKUMAAR, M.E. (Structural), M.I.E.
Consulting Structural Engineer,
Chartered Civil Engineer (M-165213-B)
DTCP Regn. No. CGLDIST / SE/GR-1/2025/11/012
No. 10, 2nd Sector, 9th Street,
K.K. Nagar, Chennai - 600 078.

REV	DESCRIPTION	BY	DATE
1	ISSUED FOR PERMIT	AR	05-11-2025
2	FOR CONSTRUCTION	AR	05-11-2025

M/s. S.R. and Co.
HOD/SA,
AR+D
ART & D ARCHITECTS
B-11, 1ST FLOOR, K.K. Nagar, Chennai - 600 078

PROJECT TITLE

DRAWING TITLE
COLUMN & FOUNDATION & GRADE BEAM DETAILS


STRUCTURAL CONSULTANT
AKR
B-11, 1ST FLOOR, K.K. Nagar, Chennai - 600 078
ARCHITECTS
60-12, 1ST FLOOR,
2ND CROSS STREET,
CHENNAI - 600 078
Email: ar+@srrandco.com
Phone: +91 9884133262

SCALE
SHEET NO. 42
DRAWN BY: AR
CHECKED BY: AR
APPROVED BY: AR

IR. S. M. 7

Dr. IRARUNKUMAAR, M.E. (Structural), M.I.E.
Consulting Structural Engineer,
Chartered Civil Engineer (M-165213-B)
DTCP Regn. No. CCLD/ST / SE/GR-1/2025/11012
No. 10, 2nd Sector, 9th Street,
KK Nagar, Chennai - 600 078

- GENERAL NOTES:**
- 1) All dimensions are in Millimeters.
 - 2) Concrete Grade = M25
 - 3) Steel Grade: For Fe-500
 - 4) Clear cover: Footings=50,
R.C.C Wall = 25,
Column Cover To The Main Reinforcement = 40,
Beam = 25,
Slab = 20
 - 5) Lap length
Compression (Column) : 45 Ø
Tension (Beam & Slab) : 57 Ø
 - 6) Provide space bar at every 100mm intervals
 - 7) The column center should coincide with center of footing.
 - 8) The column & foundation are designed for Earthquake only.
 - 9) Do not scale this drawing and follow architectural drawing dimensions only.
 - 10) No changes shall be made without the consent of the structural consultant.
- GOOD FOR CONSTRUCTION**

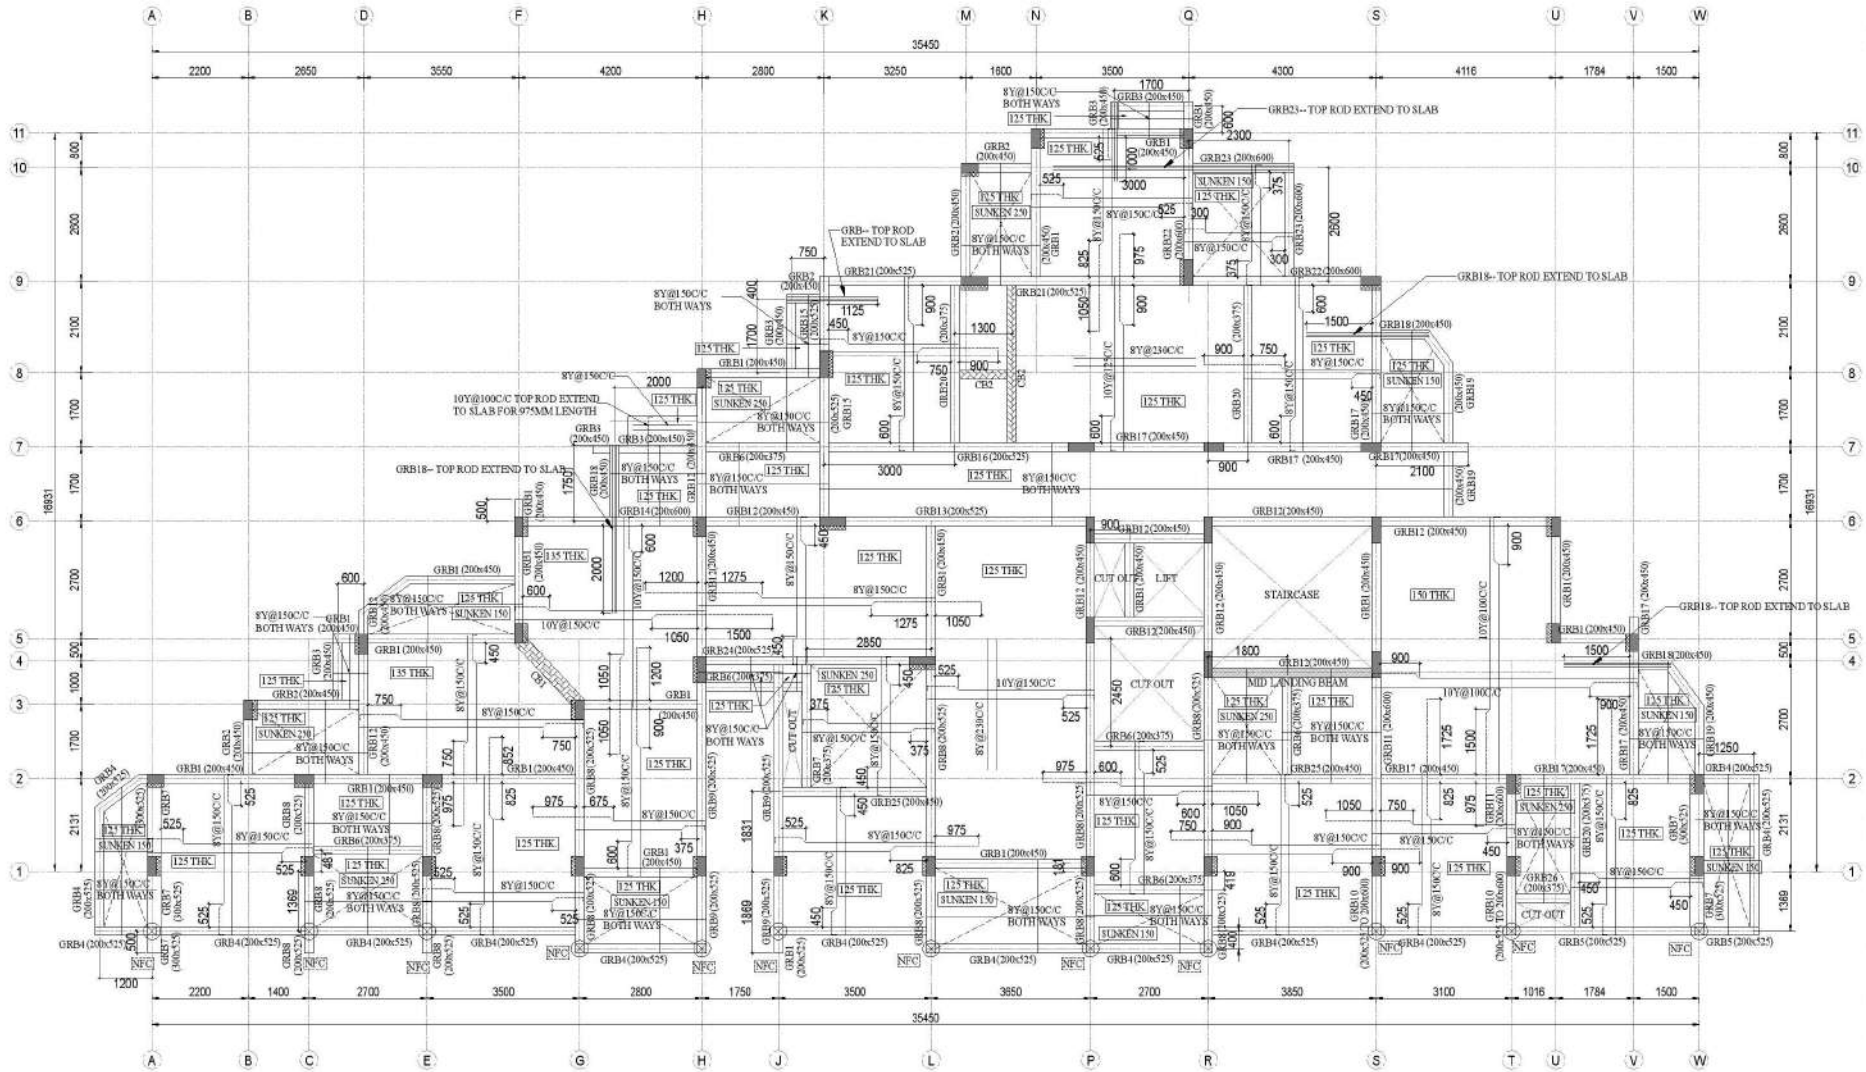






GROUND FLOOR ROOF BEAM DETAILS			
TYPE	SIZE BxD	AT MIDSPAN	AT SUPPORT
GRB1	200x450		
GRB2	200x450		
GRB3	200x450		
GRB4	200x525		
GRB5	200x525		
GRB6	200x375		
GRB7	300x525		

GROUND FLOOR ROOF BEAM DETAILS			
TYPE	SIZE BxD	AT MIDSPAN	AT SUPPORT
GRB8	200x525		
GRB9	200x525		
GRB10	200x525 TO 200x600		
GRB11	200x600		
GRB12	200x450		
GRB13	200x525		

E. R. Arunkumar
Dr. R. ARUNKUMAR, M.E., Structural, M.B.E.
 Consulting Structural Engineer,
 Chartered Civil Engineer (M-165213-81)
 DTCP Regn. No. CGLDIST / SE/GR-1/2025/11/012
 No. 10, 2nd Sector, 9th Street,
 K.K. Nagar, Chennai - 600 076.

GROUND FLOOR ROOF BEAM DETAILS			
TYPE	SIZE BxD	AT MIDSPAN	AT SUPPORT
GRB14	200x600		
GRB15	200x525		
GRB16	200x525		
GRB17	200x450		
GRB18	200x450 (TOP ROD EXTEND TO SLAB)		
GRB19	200x450		
GRB20	200x375		

GROUND FLOOR ROOF BEAM DETAILS			
TYPE	SIZE BxD	AT MIDSPAN	AT SUPPORT
GRB21	200x525		
GRB22	200x600		
GRB23	200x600 (TOP ROD EXTEND TO SLAB)		
GRB24	200x525		
GRB25	200x450		
GRB26	200x375		

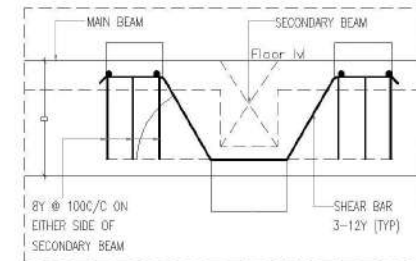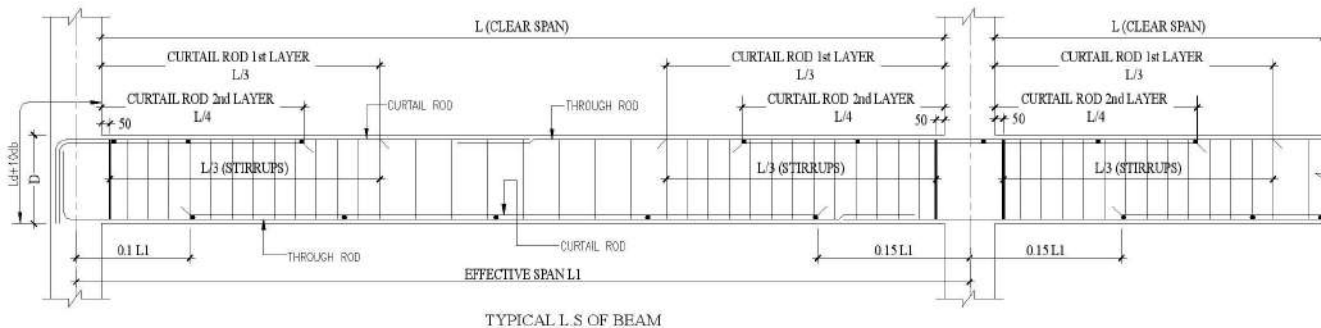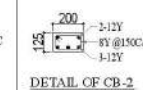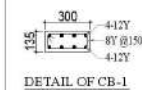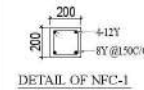

- GENERAL NOTES :**
- All dimensions are in Millimeters.
 - Concrete Grade = M25
 - Minimum Cement content = 340kg/m³
 - Steel Grade : For Fe-500
 - Clear cover : Footing - 50,
R.c.c Wall - 25,
Column Cover To The Main Reinforcement - 40,
Beam - 25,
Slab - 20
 - Lap length
Compression (Column) : 45 Ø
Tension (Beam & Slab) : 57 Ø
 - Provide spacer bar at every 30° intervals
 - The column center should coincide with center of footing
 - The column & foundation are designed for Silt + 4 floors only
 - Do not scale this drawing and follow architectural drawing dimensions only
 - No changes shall be made without the Consent of the structural consultant.

GOOD FOR CONSTRUCTION


REV	DESCRIPTION	BY	DATE
CHENRI	DRAWING NO. : 1026-ST-5-02		DATE : 03-01-2006
CLIENT			
M/S. S R and Co			
Hosur.			
ARCHITECTS			
			
AKR ARCHITECTS			
DRAWING TITLE			
GROUND FLOOR ROOF BEAM DETAILS			
STRUCTURAL CONSULTANT:			
			
AKR CONSULTANTS			
APPROVED BY			

IRAR

Dr. I. R. ARUNKUMAR, M.E./Structural, M.L.E.
Consulting Structural Engineer,
Chartered Civil Engineer (M-165213-8)
DTPC Regn. No. CGLDIST / SEDR-V/2025/11012
No. 10, 2nd Sector, 9th Street,
KK Nagar, Chennai - 600 078.

- GENERAL NOTES:**
- 1) All dimensions are in Millimeters.
 - 2) Concrete Grade - M25
 - 3) Steel Grade - Fe-500
 - 4) Clear cover: Footings-50,
R.C.C. Wall-25,
Column Cover To The Main
Reinforcement - 40,
Beam - 25,
Slab - 20
 - 5) Lap length
Compression (Column) : 45 D
Tension (Beam & Slab) : 57 D
 - 6) Provide space bar at every 100 intervals
 - 7) The column center should coincide
with center of footing.
 - 8) The column & foundation are designed for
Earth + 4 floors only.
 - 9) Do not scale this drawing and follow
architectural drawing dimensions only.
 - 10) No changes shall be made without the
consent of the structural consultant.

GOOD FOR CONSTRUCTION

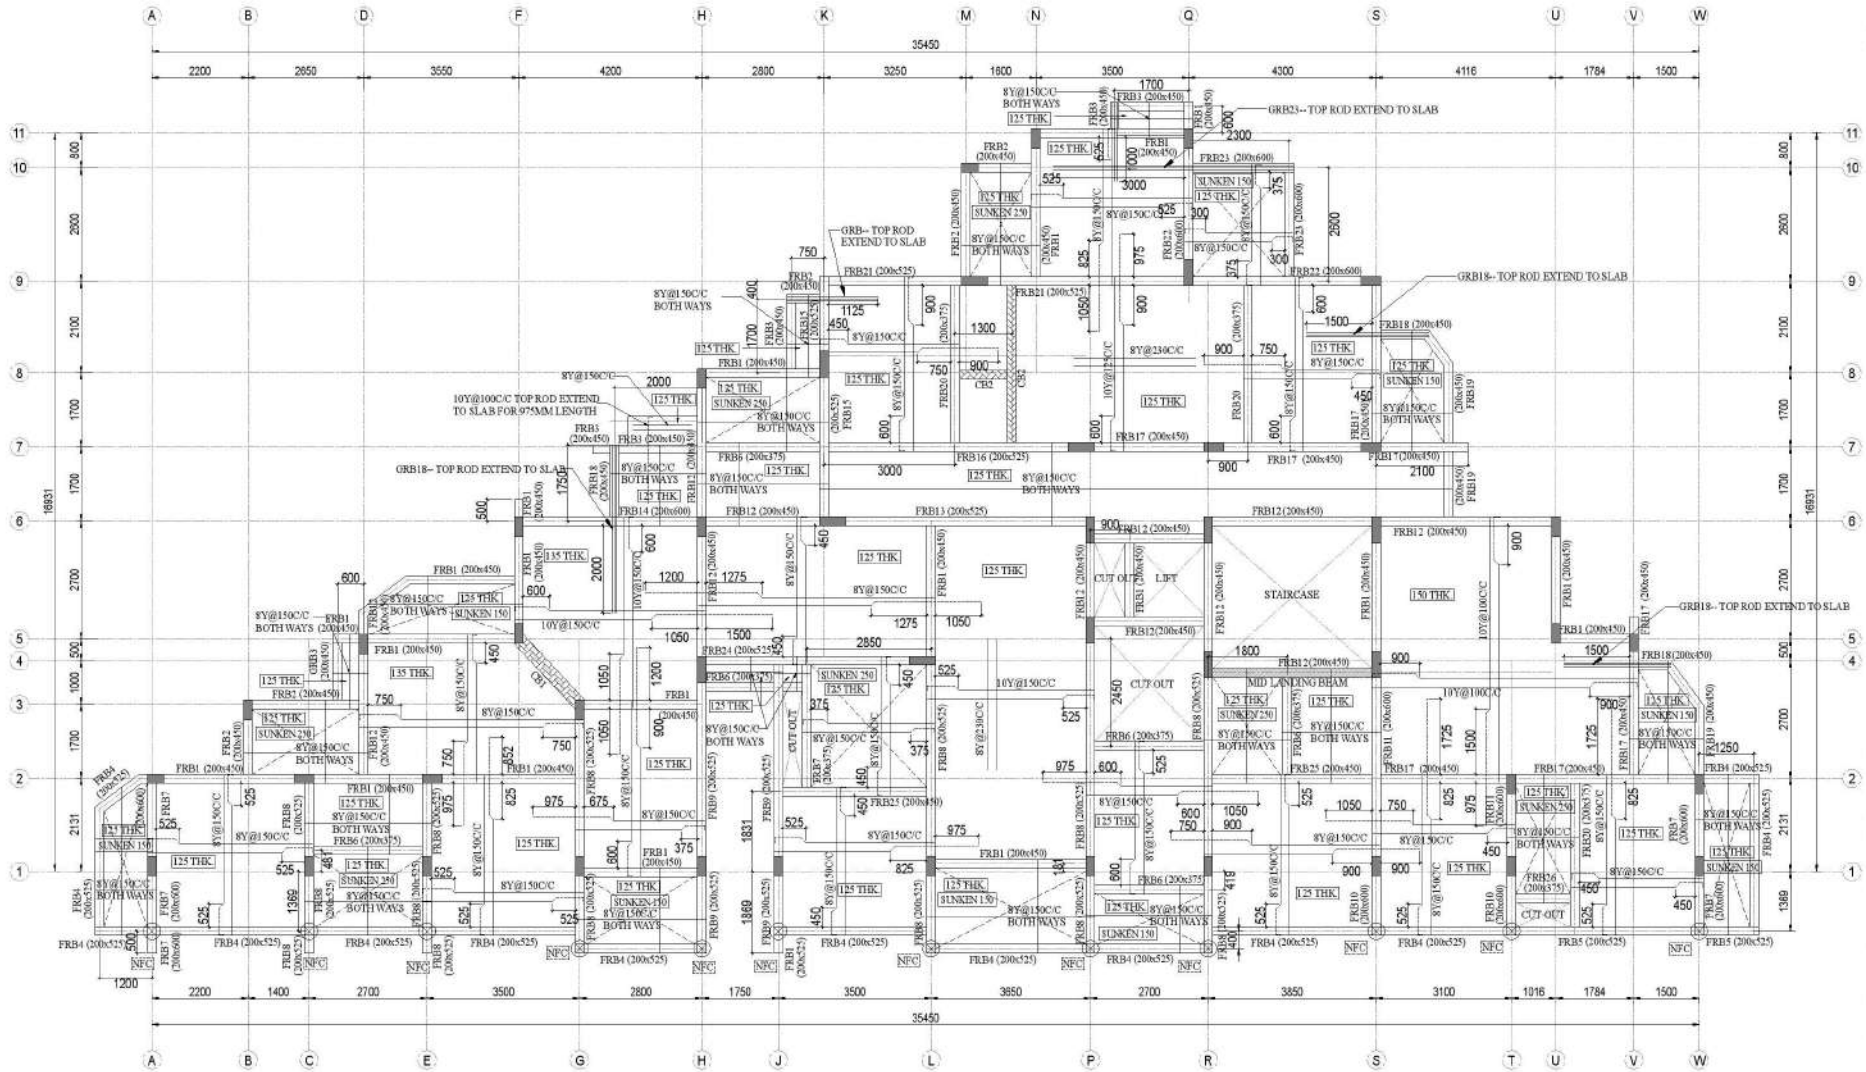

REV	DESCRIPTION	BY	DATE
1	ISSUED FOR CONSTRUCTION	IRAR	03-07-2025

FIRST FLOOR ROOF BEAM DETAILS			
TYPE	SIZE BxD	AT MIDSPAN	AT SUPPORT
FRB1	200x450		
FRB2	200x450		
FRB3	200x450		
FRB4	200x525		
FRB5	200x525		
FRB6	200x375		
FRB7	300x525		

FIRST FLOOR ROOF BEAM DETAILS			
TYPE	SIZE BxD	AT MIDSPAN	AT SUPPORT
FRB8	200x525		
FRB9	200x525		
FRB10	200x525 TO 200x600		
FRB11	200x600		
FRB12	200x450		
FRB13	200x525		

E.R. Arunkumar
Er. I. R. ARUNKUMAR, M.E. (Structural), M.I.E.
 Consulting Structural Engineer,
 Chartered Civil Engineer 04-165213-80
 DTCP Regn. No. CGLDIST / SE/GR-1/2025/11/012
 No. 10, 2nd Sector, 9th Street,
 K.K. Nagar, Chennai - 600 078.

FIRST FLOOR ROOF BEAM DETAILS			
TYPE	SIZE BxD	AT MIDSPAN	AT SUPPORT
FRB14	200x600		
FRB15	200x525		
FRB16	200x525		
FRB17	200x450		
FRB18	200x450 (TOP ROD EXTEND TO SLAB)		
FRB19	200x450		
FRB20	200x375		

FIRST FLOOR ROOF BEAM DETAILS			
TYPE	SIZE BxD	AT MIDSPAN	AT SUPPORT
FRB21	200x525		
FRB22	200x600		
FRB23	200x600 (TOP ROD EXTEND TO SLAB)		
FRB24	200x525		
FRB25	200x450		
FRB26	200x375		

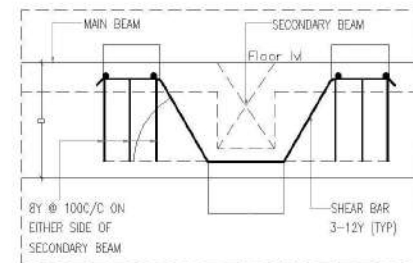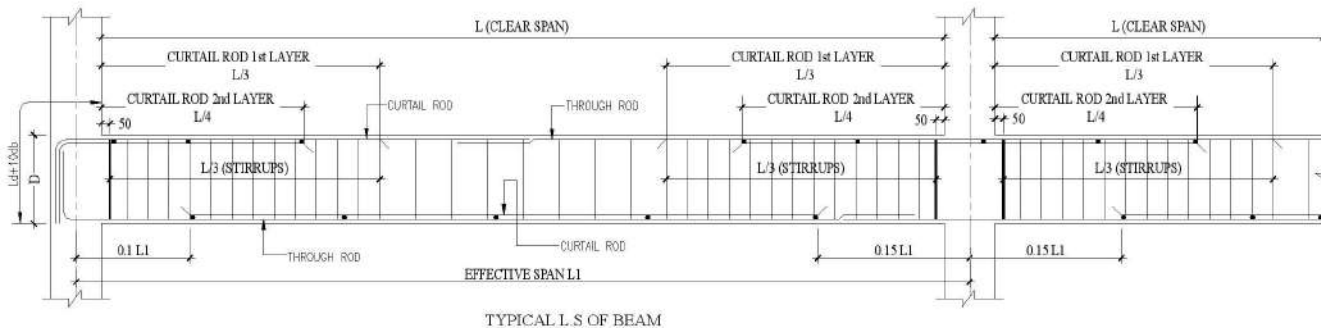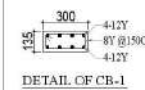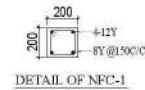

- GENERAL NOTES :**
- All dimensions are in Millimeters.
 - Concrete Grade = M25
 - Minimum Cement content = 340kg/m³
 - Steel Grade : For Fe-500
 - Clear cover : Footing - 50,
R.c.c Wall - 25,
Column Cover To The Main Reinforcement - 40,
Beam - 25,
Slab - 20
 - Lap length
Compression (Column) : 45 Ø
Tension (Beam & Slab) : 57 Ø
 - Provide spacer bar at every 30° intervals
 - The column center should coincide with center of footing
 - The column & foundation are designed for Silt + 4 floors only
 - Do not scale this drawing and follow architectural drawing dimensions only
 - No changes shall be made without the Consent of the structural consultant.


GOOD FOR CONSTRUCTION

REV	DESCRIPTION	BY	DATE
1	DRAWING NO. : 1026-ST-5-08		DATE : 03-01-2008
2	CLIENT : M/S. S R and Co		
3	PROJECT TITLE : PROPOSED CONSTRUCTION OF APARTMENT BUILDING AT WELUPUTHUR TALUK, KODAKKALUR DISTRICT.		
4	DRAWING TITLE : FIRST FLOOR ROOF BEAM DETAILS		
5	STRUCTURAL CONSULTANT : AKR CONSULTANTS		
6	AKR CONSULTANTS P. J. ARUNKUMAR M.E. (Structural), M.I.E. 10/10, 2nd Sector, 9th Street, K.K. Nagar, Chennai - 600 078.		
7	SCALE : 1 : 50	DRAWN BY : CHANDRU	
8	SHEET SIZE : A2	CHECKED BY : ANR	
9	APPROVED BY : I. R. ARUNKUMAR		


E. J. RARUNKUMAR, M.E. (Structural), M.I.E.
 Consulting Structural Engineer,
 Chartered Civil Engineer (M-165213-B)
 DTCP Regn. No. CGLDIST / SE/CR-1/2025/11/012
 No. 10, 2nd Sector, 9th Street,
 KKNagar, Chennai - 600 078.

- GENERAL NOTES:**
- 1) All dimensions are in Millimeters.
 - 2) Concrete Grade - M25
 - 3) Steel Grade - Fe-500
 - 4) Clear cover: Footings-50,
R.C.C. Wall-25,
Column Cover To The Main
Reinforcement - 40,
Beam - 25,
Slab - 20
 - 5) Lap length
Compression (Column) : 45 Ø
Tension (Beam & Slab) : 57 Ø
 - 6) Provide space bar at every 100 intervals
 - 7) The column center should coincide with center of footing.
 - 8) The column & foundation are designed for B.M. + 4 floors only.
 - 9) Do not scale this drawing and follow architectural drawing dimensions only.
 - 10) No changes shall be made without the consent of the structural consultant.

GOOD FOR CONSTRUCTION

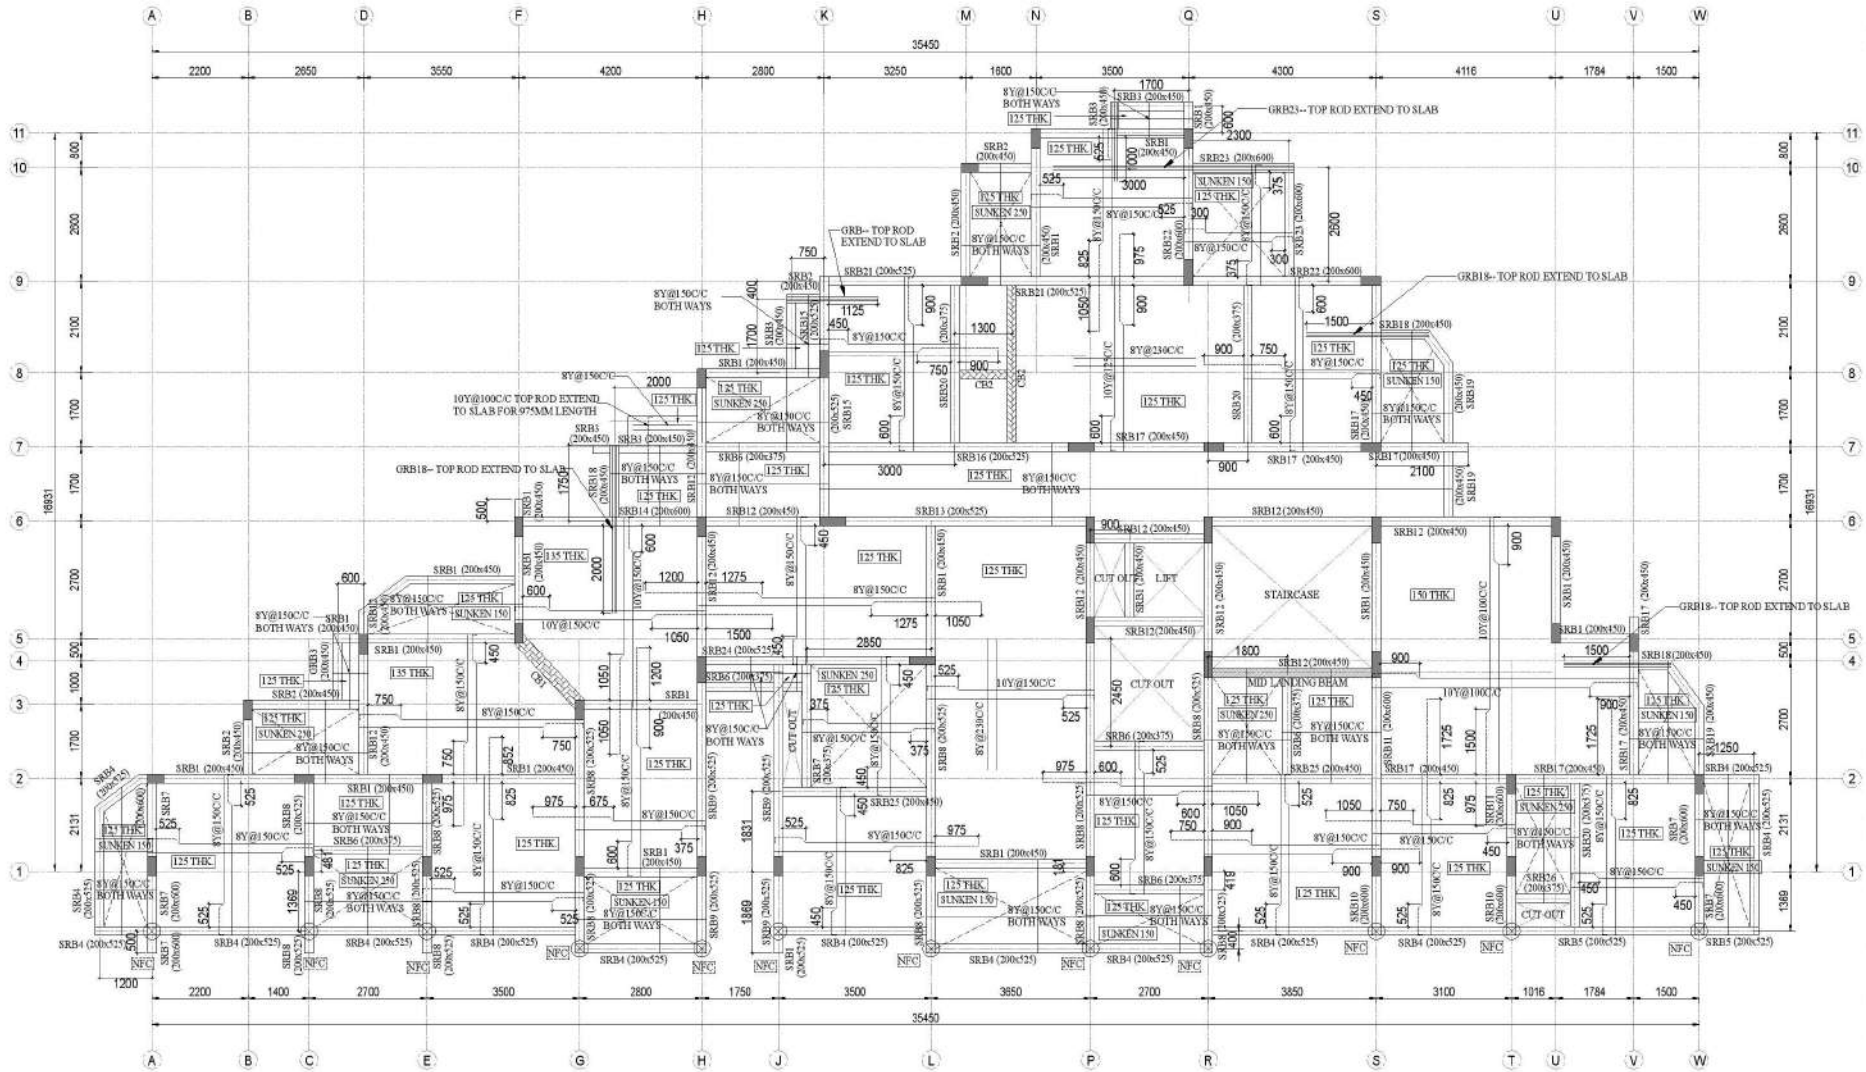

REV	DESCRIPTION	BY	DATE
1	ISSUED FOR PERMIT	AR+ID	03-07-2024

CLIENT: M/s. S.R. and Co.

SECOND FLOOR ROOF BEAM DETAILS			
TYPE	SIZE BxD	AT MIDSPAN	AT SUPPORT
SRB1	200x450		
SRB2	200x450		
SRB3	200x450		
SRB4	200x525		
SRB5	200x525		
SRB6	200x375		
SRB7	300x525		

SECOND FLOOR ROOF BEAM DETAILS			
TYPE	SIZE BxD	AT MIDSPAN	AT SUPPORT
SRB8	200x525		
SRB9	200x525		
SRB10	200x525 TO 200x600		
SRB11	200x600		
SRB12	200x450		
SRB13	200x525		

E. R. Arunkumar
Er. I. R. ARUNKUMAR, M.E., (Structural), M.I.E.
 Consulting Structural Engineer,
 Chartered Civil Engineer (M- 165213-B)
 DTCE Regn. No. CGLDIST / SE/GR-1/2025/11/012
 No. 10, 2nd Sector, 9th Street,
 K.K.Nagar, Chennai - 600 078.



SECOND FLOOR ROOF BEAM DETAILS			
TYPE	SIZE BxD	AT MIDSPAN	AT SUPPORT
SRB20	200x375		

TYPE	SIZE BxD	AT MIDSPAN	AT SUPPORT
SRB21	200x525		
SRB22	200x600		
SRB23 (TOP ROD EXTEND TO SLAB)	200x600		
SRB24	200x525		
SRB25	200x450		
SRB26	200x375		

GENERAL NOTES:

- 1) All dimensions are in Millimeters.
- 2) Concrete Grade = M25
- 3) Minimum Cement content = 340kg/m³
- 4) Steel Grade: Tor Fe-500
- 5) Clear cover: Footing= 50,
R.C.C Wall= 25,
Column Cover To The Main
Reinforcement = 40,
Beam = 25,
Slab = 20
- 6) Lap length
Compression (Column) : 45 ϕ
Tension (Beam & Slab) : 57 ϕ
- 7) Provide spacer bar at every 20 ϕ intervals
- 8) The column center should coincide
with center of footing
- 9) The column & foundation are designed for
Still & 4 floors only
- 10) Do not scale this drawing and follow
structural dimensions only
- 11) No changes shall be made without the
Consent of the structural consultant.

GOOD FOR CONSTRUCTION

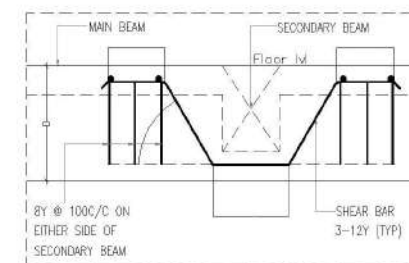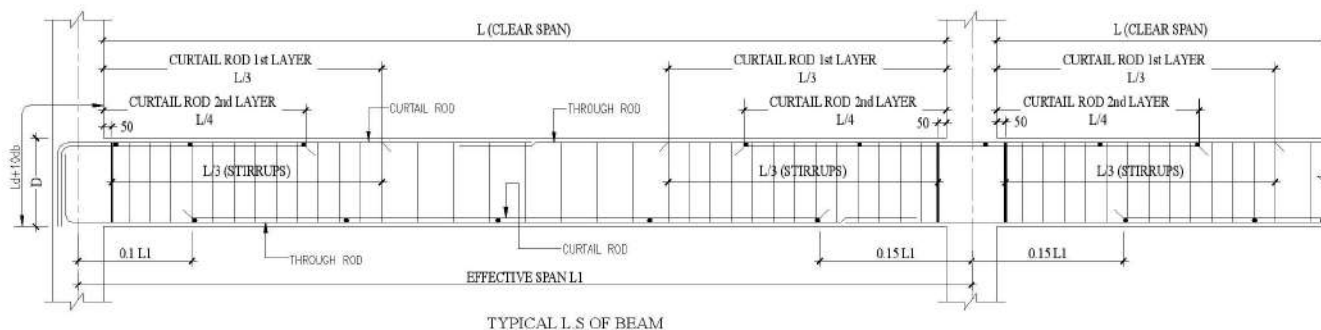


REV	DESCRIPTION	BY	DATE
DATE			

IR. R. R. R.
Er. I. RARUNKUMAR, M.E. (Structural), M.L.E.
 Consulting Structural Engineer,
 Chartered Civil Engineer (M-165213-B)
 DTCP Regn. No. CGLD/ST / 52/GR-1/2025/11/012
 No. 10, 2nd Sector, 9th Street,
 KKNagar, Chennai - 600 078.

- GENERAL NOTES:**
- 1) All dimensions are in Millimeters.
 - 2) Concrete Grade - M25
 - 3) Steel Grade - Fe-500
 - 4) Clear cover: Footings-50,
R.C.C. Wall-25,
Column Cover To The Main
Reinforcement - 40,
Beam - 25,
Slab - 20
 - 5) Lap length
Compression (Column) : 45 Ø
Tension (Beam & Slab) : 57 Ø
 - 6) Provide space bar at every 100mm intervals
 - 7) The column center should coincide with center of footing.
 - 8) The column & foundation are designed for Soil + 4 floors only.
 - 9) Do not scale this drawing and follow architectural drawing dimensions only.
 - 10) No changes shall be made without the consent of the structural consultant.

GOOD FOR CONSTRUCTION

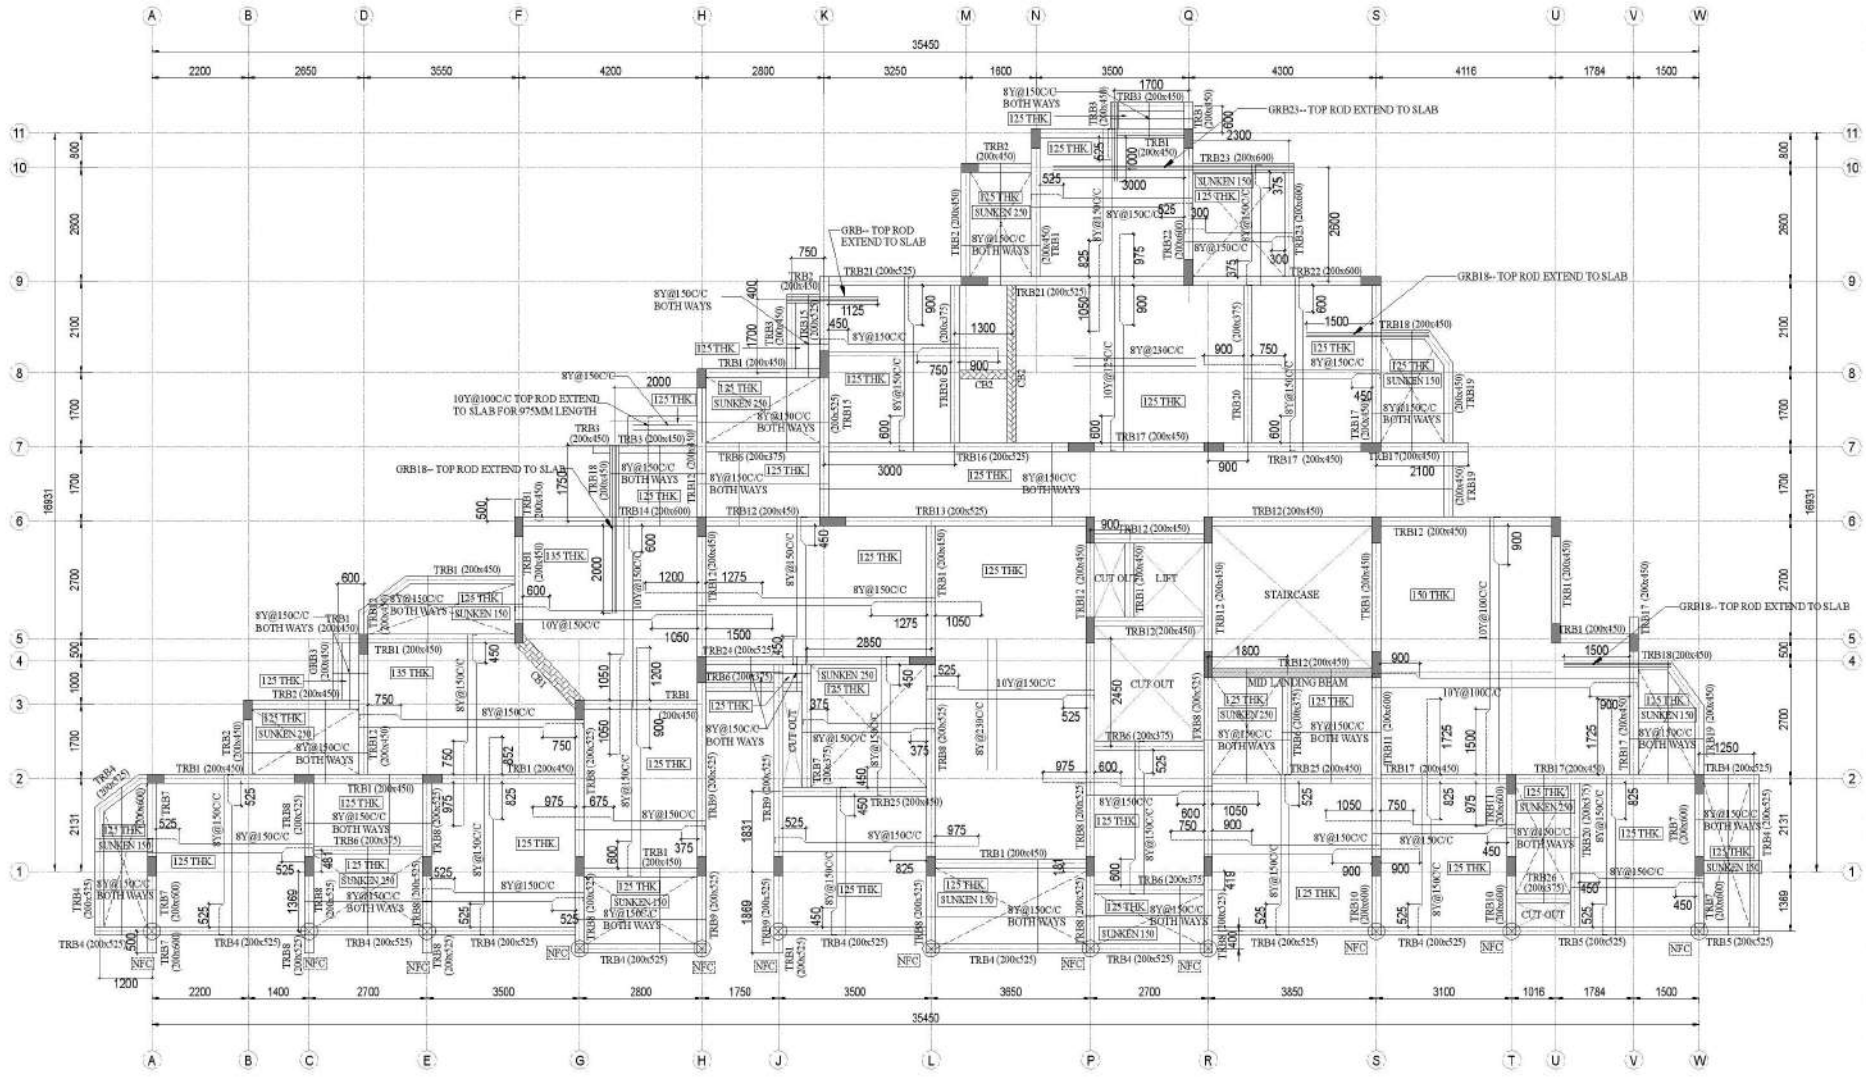

REV	DESCRIPTION	BY	DATE



DRAWING TITLE: THIRD FLOOR ROOF BEAM & SLAB LAYOUT

STRUCTURAL CONSULTANT:



THIRD FLOOR ROOF BEAM DETAILS			
TYPE	SIZE BxD	AT MIDSPAN	AT SUPPORT
TRB1	200x450		
TRB2	200x450		
TRB3	200x450		
TRB4	200x525		
TRB5	200x525		
TRB6	200x375		
TRB7	300x525		

TYPE	SIZE BxD	AT MIDSPAN	AT SUPPORT
TRB8	200x525		
TRB9	200x525		
TRB10	200x525 TO 200x600		
TRB11	200x600		
TRB12	200x450		
TRB13	200x525		

Er. I. RARUNKUMAAR, M.E. (Structural), M.I.E.
Consulting Structural Engineer,
Chartered Civil Engineer (M- 165213-8)
DTPC Regn.No.CGLDIST / SE/GR-1/2025/11/012
No. 10, 2nd Sector, 9th Street,
K.K.Nagar, Chennai - 600 078.

THIRD FLOOR ROOF BEAM DETAILS			
TYPE	SIZE BxD	AT MIDSPAN	AT SUPPORT
TRB14	200x600		
TRB15	200x525		
TRB16	200x525		
TRB17	200x450		
TRB18	200x450 (TOP ROD EXTEND TO SLAB)		
TRB19	200x450		
TRB20	200x375		



THIRD FLOOR ROOF BEAM DETAILS			
TYPE	SIZE BxD	AT MIDSPAN	AT SUPPORT
TRB21	200x525		
TRB22	200x600		
TRB23 (TOP ROD EXTEND TO SLAB)	200x600		
TRB24	200x525		
TRB25	200x450		
TRB26	200x375		

DETAIL OF NFC-1

300
135
4-12Y
8Y @ 150 C/C
4-12Y

DETAIL OF CB-1

200
125
2-12Y
8Y @ 150C/C
3-12Y
DETAIL OF CB-2

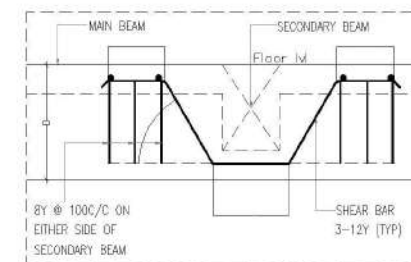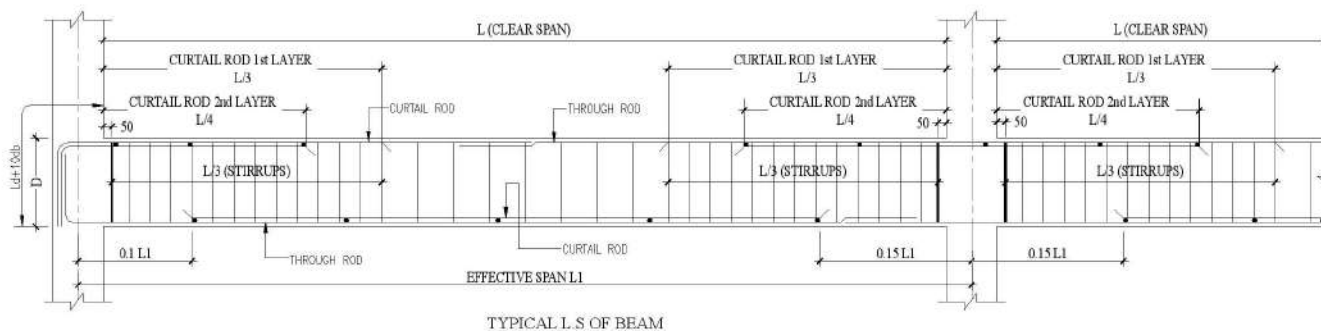

GENERAL NOTES:

- 1) All dimensions are in Millimeters.
- 2) Concrete Grade = M25
- 3) Minimum Cement content = 340kg/m³
- 4) Steel Grade: Tor Fe-500
- 5) Clear cover: Footing= 50,
R.C.C Wall= 25,
Column Cover To The Main
Reinforcement = 40,
Beam = 25,
Slab = 20
- 6) Lap length
Compression (Column) : 45 ϕ
Tension (Beam & Slab) : 57 ϕ
- 7) Provide spacer bar at every 20 ϕ intervals
- 8) The column center should coincide
with center of footing
- 9) The column & foundation are designed for
Still & 4 floors only
- 10) Do not scale this drawing and follow
structural dimensions only
- 11) No changes shall be made without the
Consent of the structural consultant.


GOOD FOR CONSTRUCTION

REV	DESCRIPTION	BY	DATE

Er. I. RARUNKUMAR, M.E. (Structural), M.L.E.
 Consulting Structural Engineer,
 Chartered Civil Engineer (M-165213-B)
 DTCP Regn. No. CGLDAST / SE/CR-1/2025/11/012
 No. 10, 2nd Sector, 9th Street,
 KKNagar, Chennai - 600 078.

- GENERAL NOTES:**
- 1) All dimensions are in Millimeters.
 - 2) Concrete Grade - M25
 - 3) Steel Grade - Fe-500
 - 4) Clear cover: Footings-50,
R.C.C. Wall-25,
Column Cover To The Main
Reinforcement - 40,
Beam - 25,
Slab - 20
 - 5) Lap length
Compression (Column) : 45 Ø
Tension (Beam & Slab) : 57 Ø
 - 6) Provide space bar at every 100 intervals
 - 7) The column center should coincide
with center of footing.
 - 8) The column & foundation are designed for
 - 9) Do not scale this drawing and follow
architectural drawing dimensions only.
 - 10) No changes shall be made without the
consent of the structural consultant.

GOOD FOR CONSTRUCTION

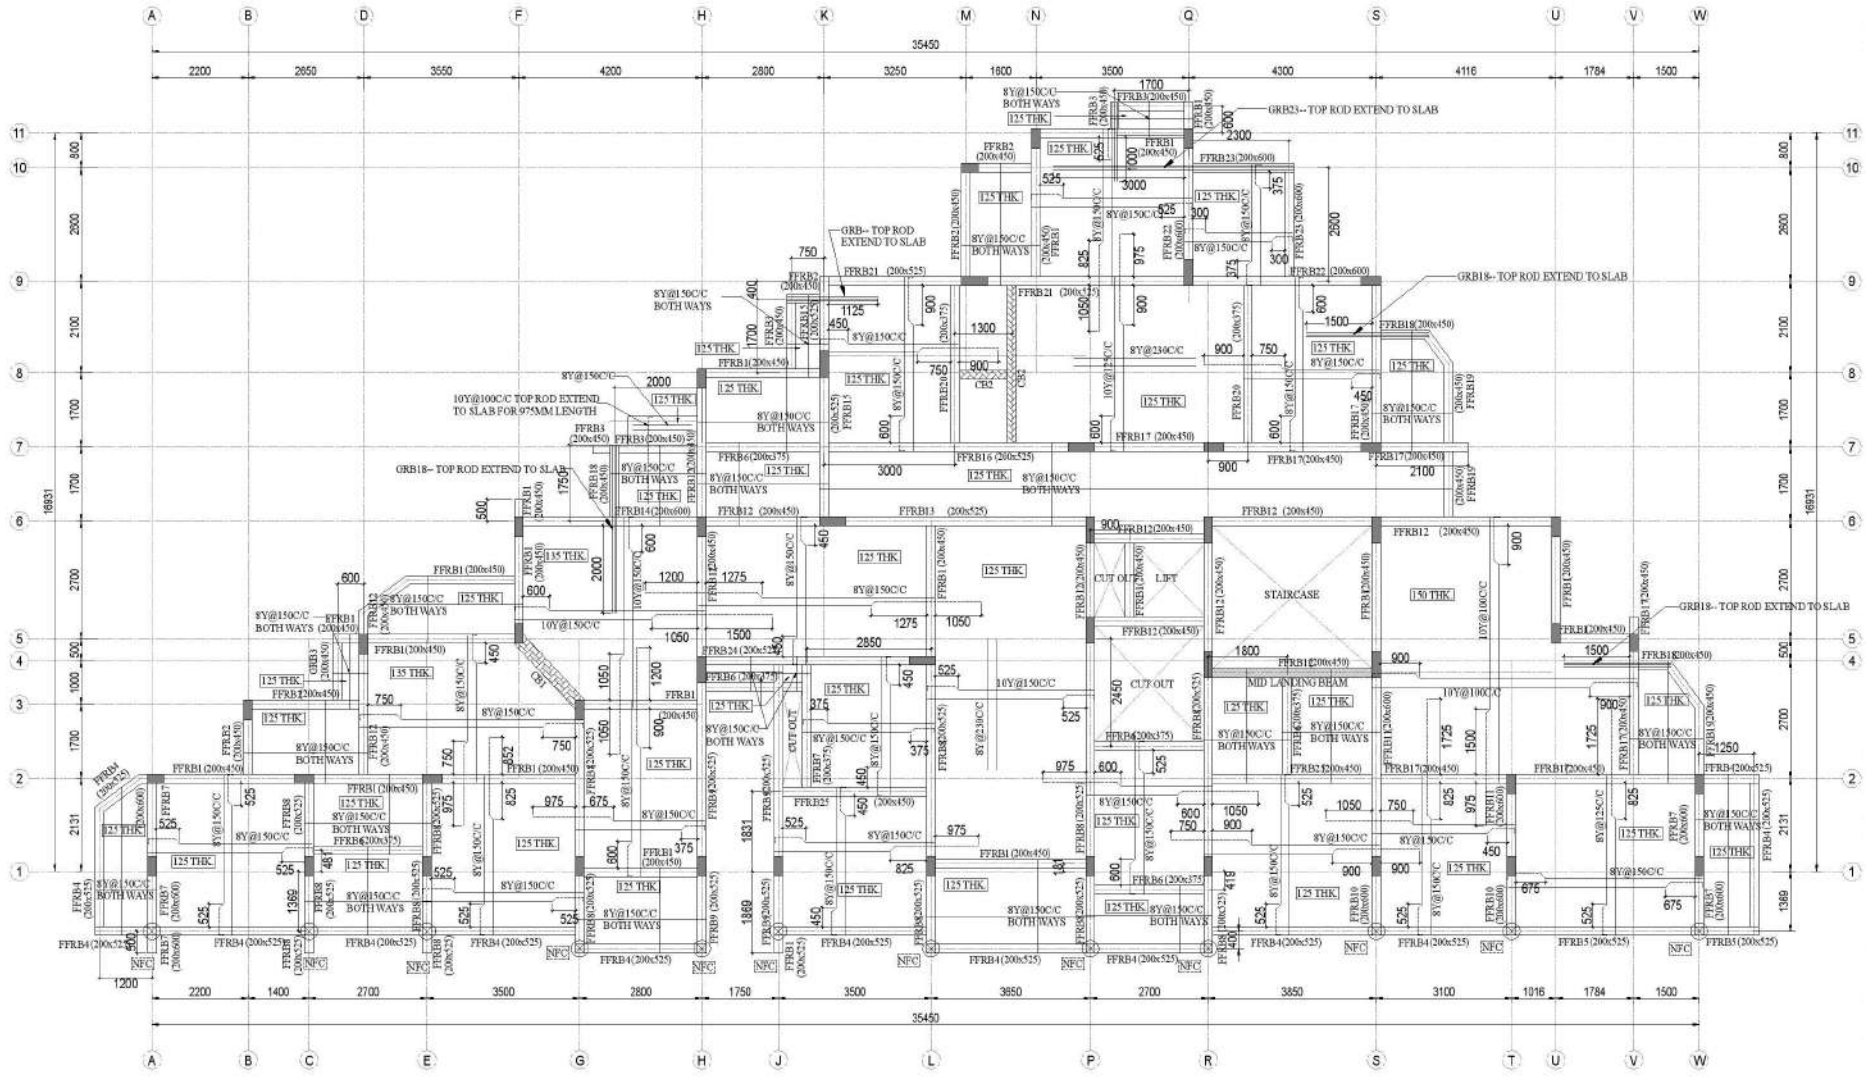

REV	DESCRIPTION	BY	DATE
1	ISSUED FOR PERMIT	IR	05-03-2025
2	FOR CONSTRUCTION	IR	05-03-2025

CLIENT: M/s. S.R. and Co. Hoasr.


DRAWING TITLE: FOURTH FLOOR ROOF BEAM & SLAB LAYOUT

STRUCTURAL CONSULTANT: **AKR** ENGINEERS & ARCHITECTS

SCALE: 1:100

SHEET NO: 42

APPROVED BY: *[Signature]*

FOURTH FLOOR ROOF BEAM DETAILS			
TYPE	SIZE BxD	AT MIDSPAN	AT SUPPORT
FFRB1	200x450		
FFRB2	200x450		
FFRB3	200x450		
FFRB4	200x525		
FFRB5	200x525		
FFRB6	200x375		
FFRB7	300x525		

FOURTH FLOOR ROOF BEAM DETAILS			
TYPE	SIZE BxD	AT MIDSPAN	AT SUPPORT
FFRB8	200x525		
FFRB9	200x525		
FFRB10	200x525 TO 200x600		
FFRB11	200x600		
FFRB12	200x450		
FFRB13	200x525		

E. R. Arunkumar
Er. I. R. ARUNKUMAR, M.E., (Structural), M.I.E.
 Consulting Structural Engineer,
 Chartered Civil Engineer (M- 165213-B)
 DTCE Regn. No. CGLDIST / SE/GR-1/2025/11/012
 No. 10, 2nd Sector, 9th Street,
 K.K.Nagar, Chennai - 600 078.

FOURTH FLOOR ROOF BEAM DETAILS			
TYPE	SIZE BxD	AT MIDSPAN	AT SUPPORT
FFR14	200x600		
FFR15	200x525		
FFR16	200x525		
FFR17	200x450		
FFR18	200x450 (TOP ROD EXTEND TO SLAB)		
FFR19	200x450		
FFR20	200x375		



TYPE	SIZE BxD	AT MIDSPAN	AT SUPPORT
FFRB21	200x525		
FFRB23	200x600 (TOP ROD EXTEND TO SLAB)		
FFRB24	200x525		
FFRB25	200x450		
FFRB26	200x375		

DETAIL OF NFC-1

300
135
4-12Y
8Y @ 150/C
4-12Y

DETAIL OF CB-1

200
125
2-12Y
8Y @ 150C/C
3-12Y
DETAIL OF CB-2

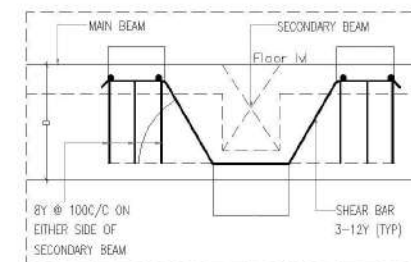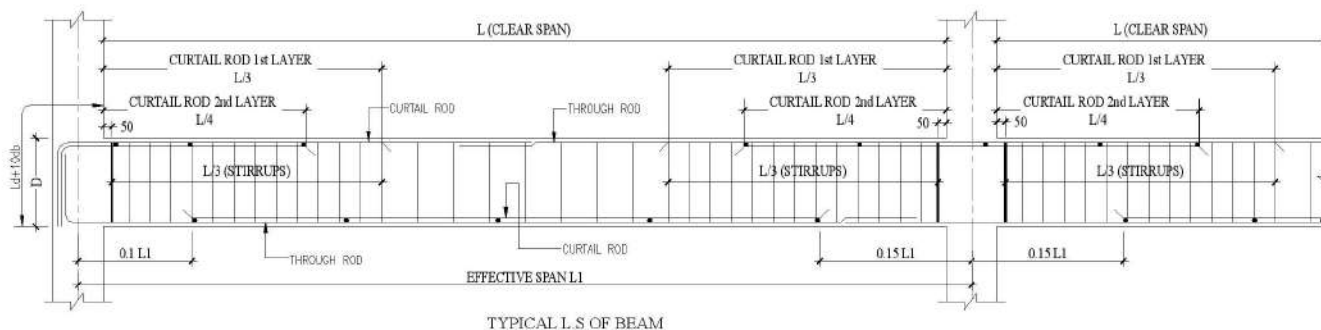



GENERAL NOTES:

- 1) All dimensions are in Millimeters.
- 2) Concrete Grade = M25
- 3) Minimum Cement content = 340kg/m³
- 4) Steel Grade: Tor Fe-500
- 5) Clear cover: Footing= 50,
R.C.C Wall= 25,
Column Cover To The Main
Reinforcement = 40,
Beam = 25,
Slab = 20
- 6) Lap length
Compression (Column) : 45 ϕ
Tension (Beam & Slab) : 57 ϕ
- 7) Provide spacer bar at every 20 ϕ intervals
- 8) The column center should coincide
with center of footing
- 9) The column & foundation are designed for
Still & 4 floors only
- 10) Do not scale this drawing and follow
structural dimensions only
- 11) No changes shall be made without the
Consent of the structural consultant.




GOOD FOR CONSTRUCTION

REV	DESCRIPTION	BY	DATE
ISSUING NO.	10238	03-25-1A	
CLIENT	M/S. S R and Co Haver,		
DRAWING TITLE			
FOURTH FLOOR ROOF BEAM DETAILS			
STRUCTURAL CONSULTANT:			
SCALE	1 : 60	DRAWN BY	CHIN
SHEET SIZE	A2	CHECKED BY	AKH
DATE			

MID LANDING BEAM			
TYPE	SIZE BxD	AT MIDSPAN	AT SUPPORT
MB1	200x450		

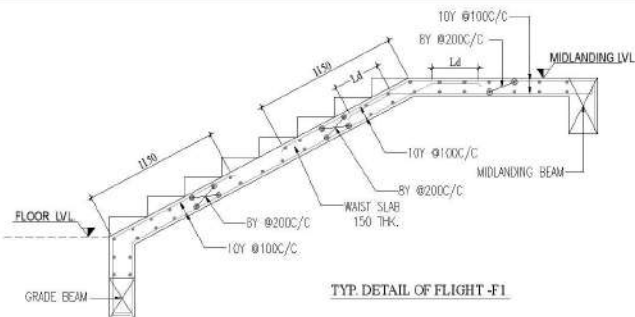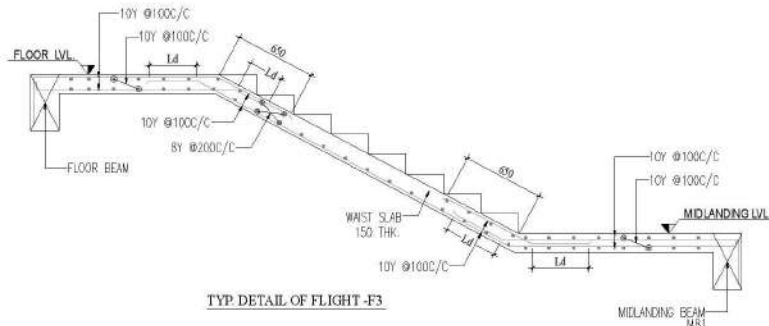

E. IRARUNKUMAR, M.E. (Structural), M.E.
 Consulting Structural Engineer,
 Chartered Civil Engineer (M-165213-8)
 D/CP Regn. No. CGDMST / SE/GR-1/2025/11/012
 No. 10, 2nd Sector, 9th Street,
 K.K. Nagar, Chennai - 600 078.

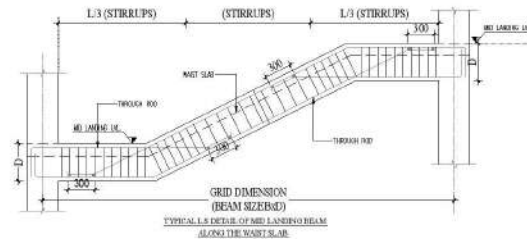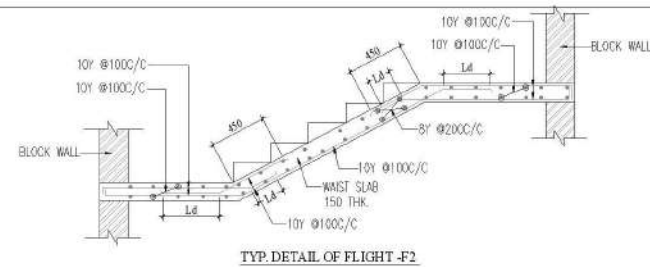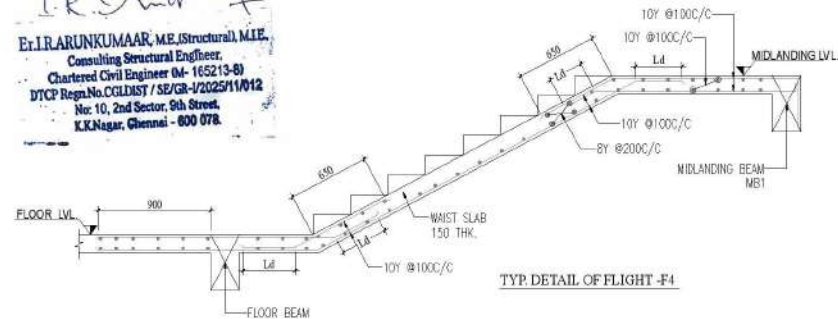

GENERAL NOTES :

- All dimensions are in millimeter.
- Concrete Mix : M30 grade
- Raft foundation Concrete Mix : M40 grade
- Steel grade : TMT Bars of Fe500D
- Conforming to IS 1786 - 2008.
Clear cover details :
Column clear cover -40mm,
Footing clear cover -50 mm,
Raft beam clear cover -50mm,
R.C.C wall clear cover -25mm,
Beam clear cover -25mm,
Slab clear cover -20mm.
- Lap length for all bars shall be 46 d where d is the diameter of the bar.
- The center line of column should coincide with center line of footing if not shown specifically.
- The Foundation and Columns are designed for Basement + Stilt + 11 floors only.
- Do not scale this drawing and follow architectural drawing dimensions only.
- No changes shall be made without the consent of the structural consultant.
- The position & size of duct beams, please refer architectural drawing.
- Provide spacer bar at every 900 intervals
- S.B.C of soil is taken as 200 kN/m² at 3.6m depth from NGL/EGL (as per soil)

PRELIMINARY DRAWING

REV.	DESCRIPTION	BY	DATE
DRAWING NO :	1536-ST-S-05	DATE :	21-01-2026

CLIENT:

M/s. S R and Co
Hosur.

ARCHITECTS :

ART+ID
ART+ID ARCHITECTS

#A/3g, 15TH MAIN ROAD, ANNA NAGAR, CHENNAI - 600 046.

PROJECT TITLE:

PROPOSED CONSTRUCTION OF
APARTMENT BUILDING AT
HOSUR TOWN & TALUK, KRISHNAGIRI DISTRICT.

DRAWING TITLE:

STAIRCASE - R.C DETAILS



STRUCTURAL CONSULTANT:

AKR
CONSULTANTS

E. IRARUNKUMAR, M.E. (Structural), M.E.
AKR CONSULTANTS
NO. 10, 9th STREET,
2nd SECTOR, K.K. NAGAR
CHENNAI - 600078
email : info@akrconsultants.com
Mob : +91 9994160046

SCALE	1 : 85	DRAWN BY	CHANDRU
SHEET SIZE	A2	CHECKED BY	AKR
APPROVED BY			E. IRARUNKUMAR

