
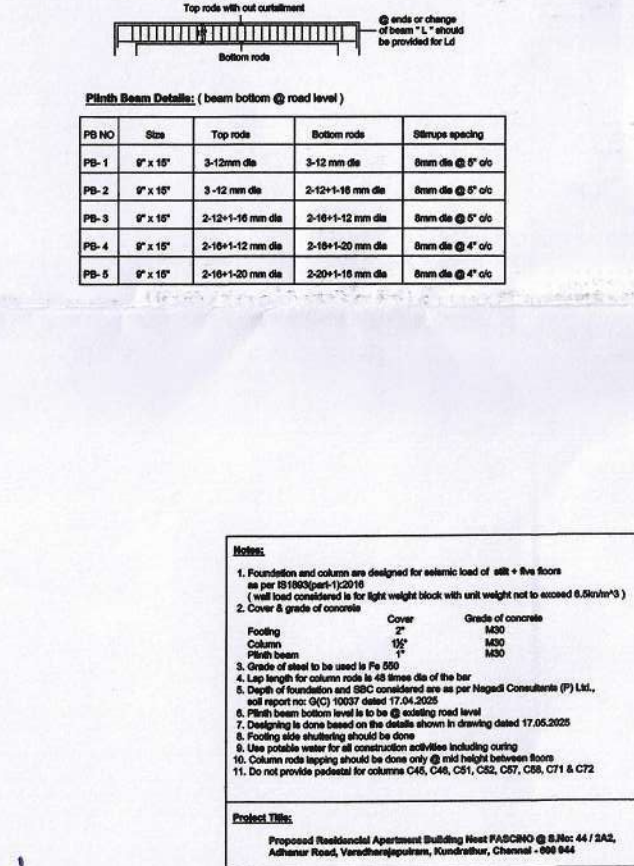


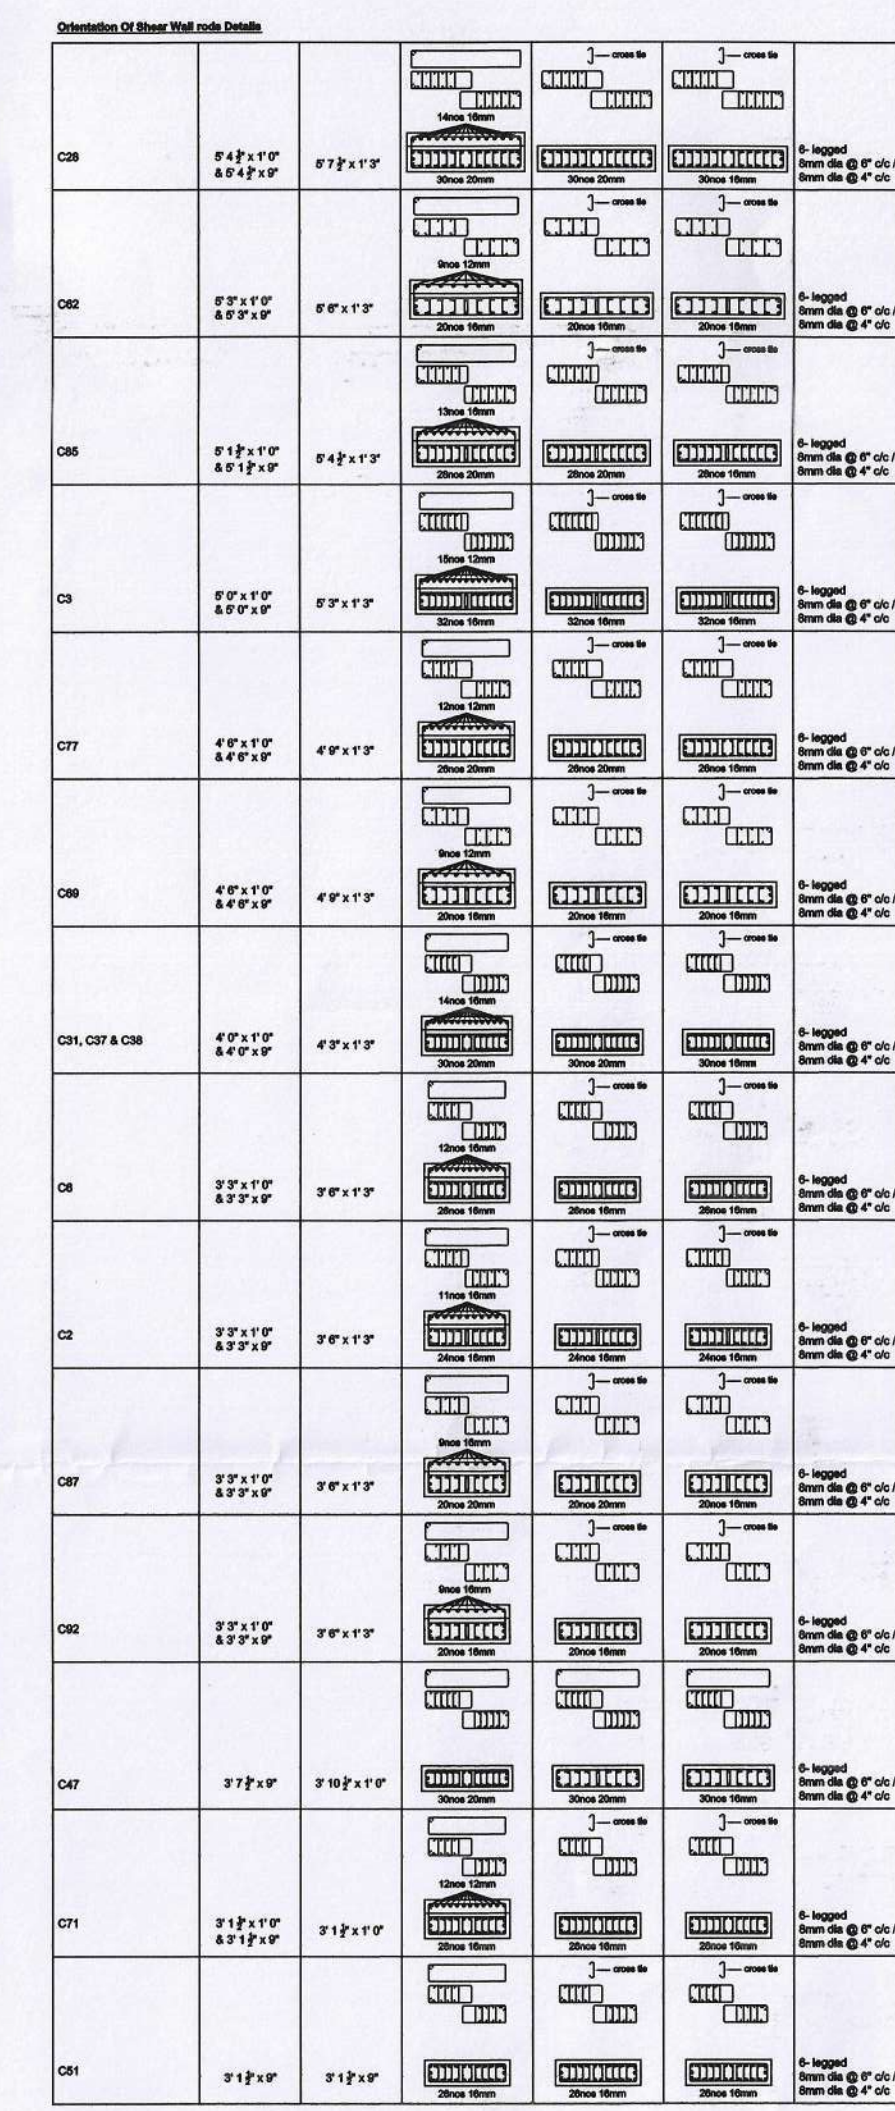

N. KANAGAVEL M.E, M.B.A., MIE., FIV Registered Structural Engineer Grade-I CMDA Reg. No. SE/GR-1/19/03/049 GCC Reg.No.RSEI100022019 CA-12, Taranganikem Complex, Ambattur Industrial Estate Mogappair West, Chennai - 600 050		Drawn To: Foundation, Columns and Wall: Design Details Scale: 1/4"=1'-0" Date: 15.07.2023		11 
