



PLAN SHOWING THE PROPOSED CONSTRUCTION OF R.C.C. ROOF RESIDENTIAL BUILDING IN R.S. NO: 1349/5G, OF ERODE 'C' VILLAGE.
SITE NO: 25 & 26, AT IRANIYAN STREET, SOLAR. ERODE CITY MUNICIPAL CORPORATION. ERODE TALUK & DISTRICT.

APPLICANT :- M/s. CHEVELL CONSORTIUM


SCALE = 1:100

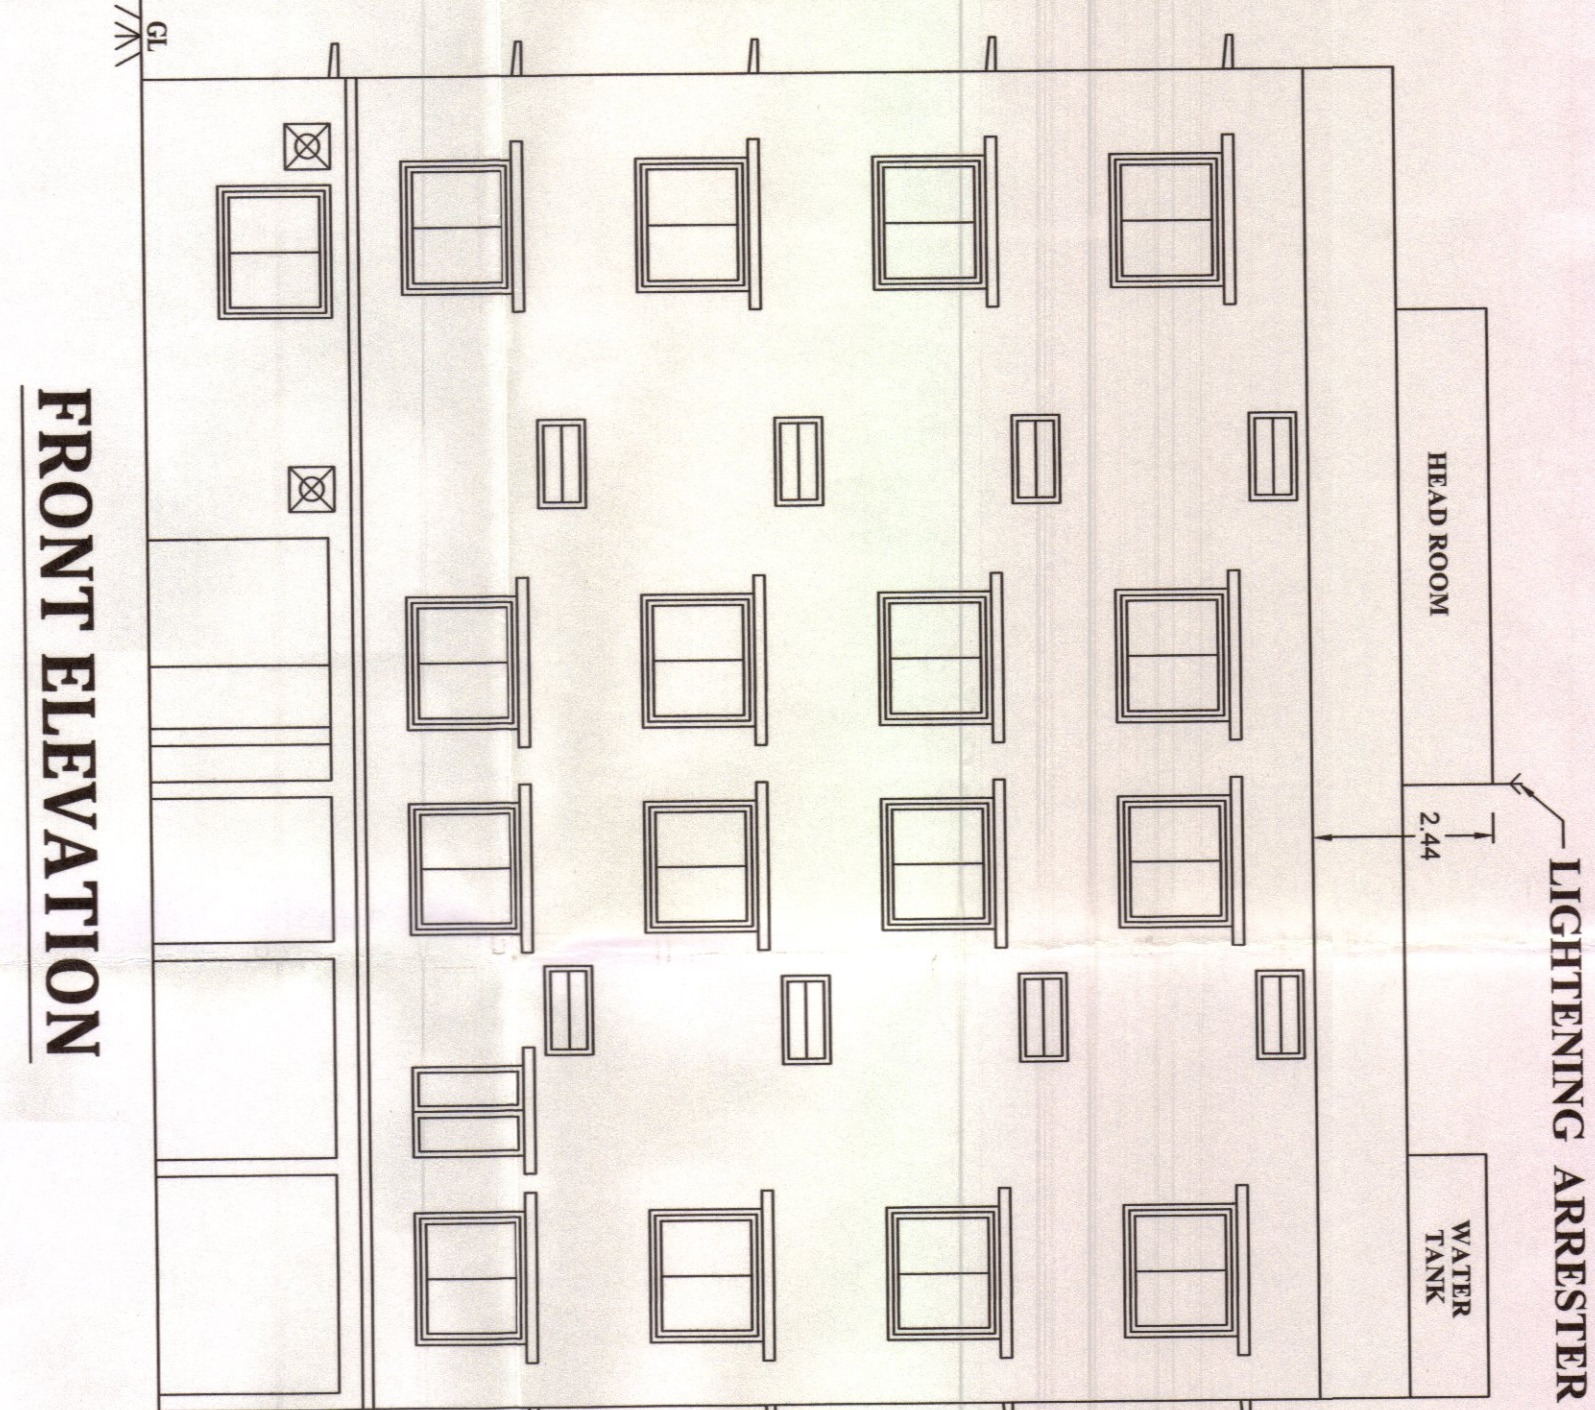


FRONT ELEVATION

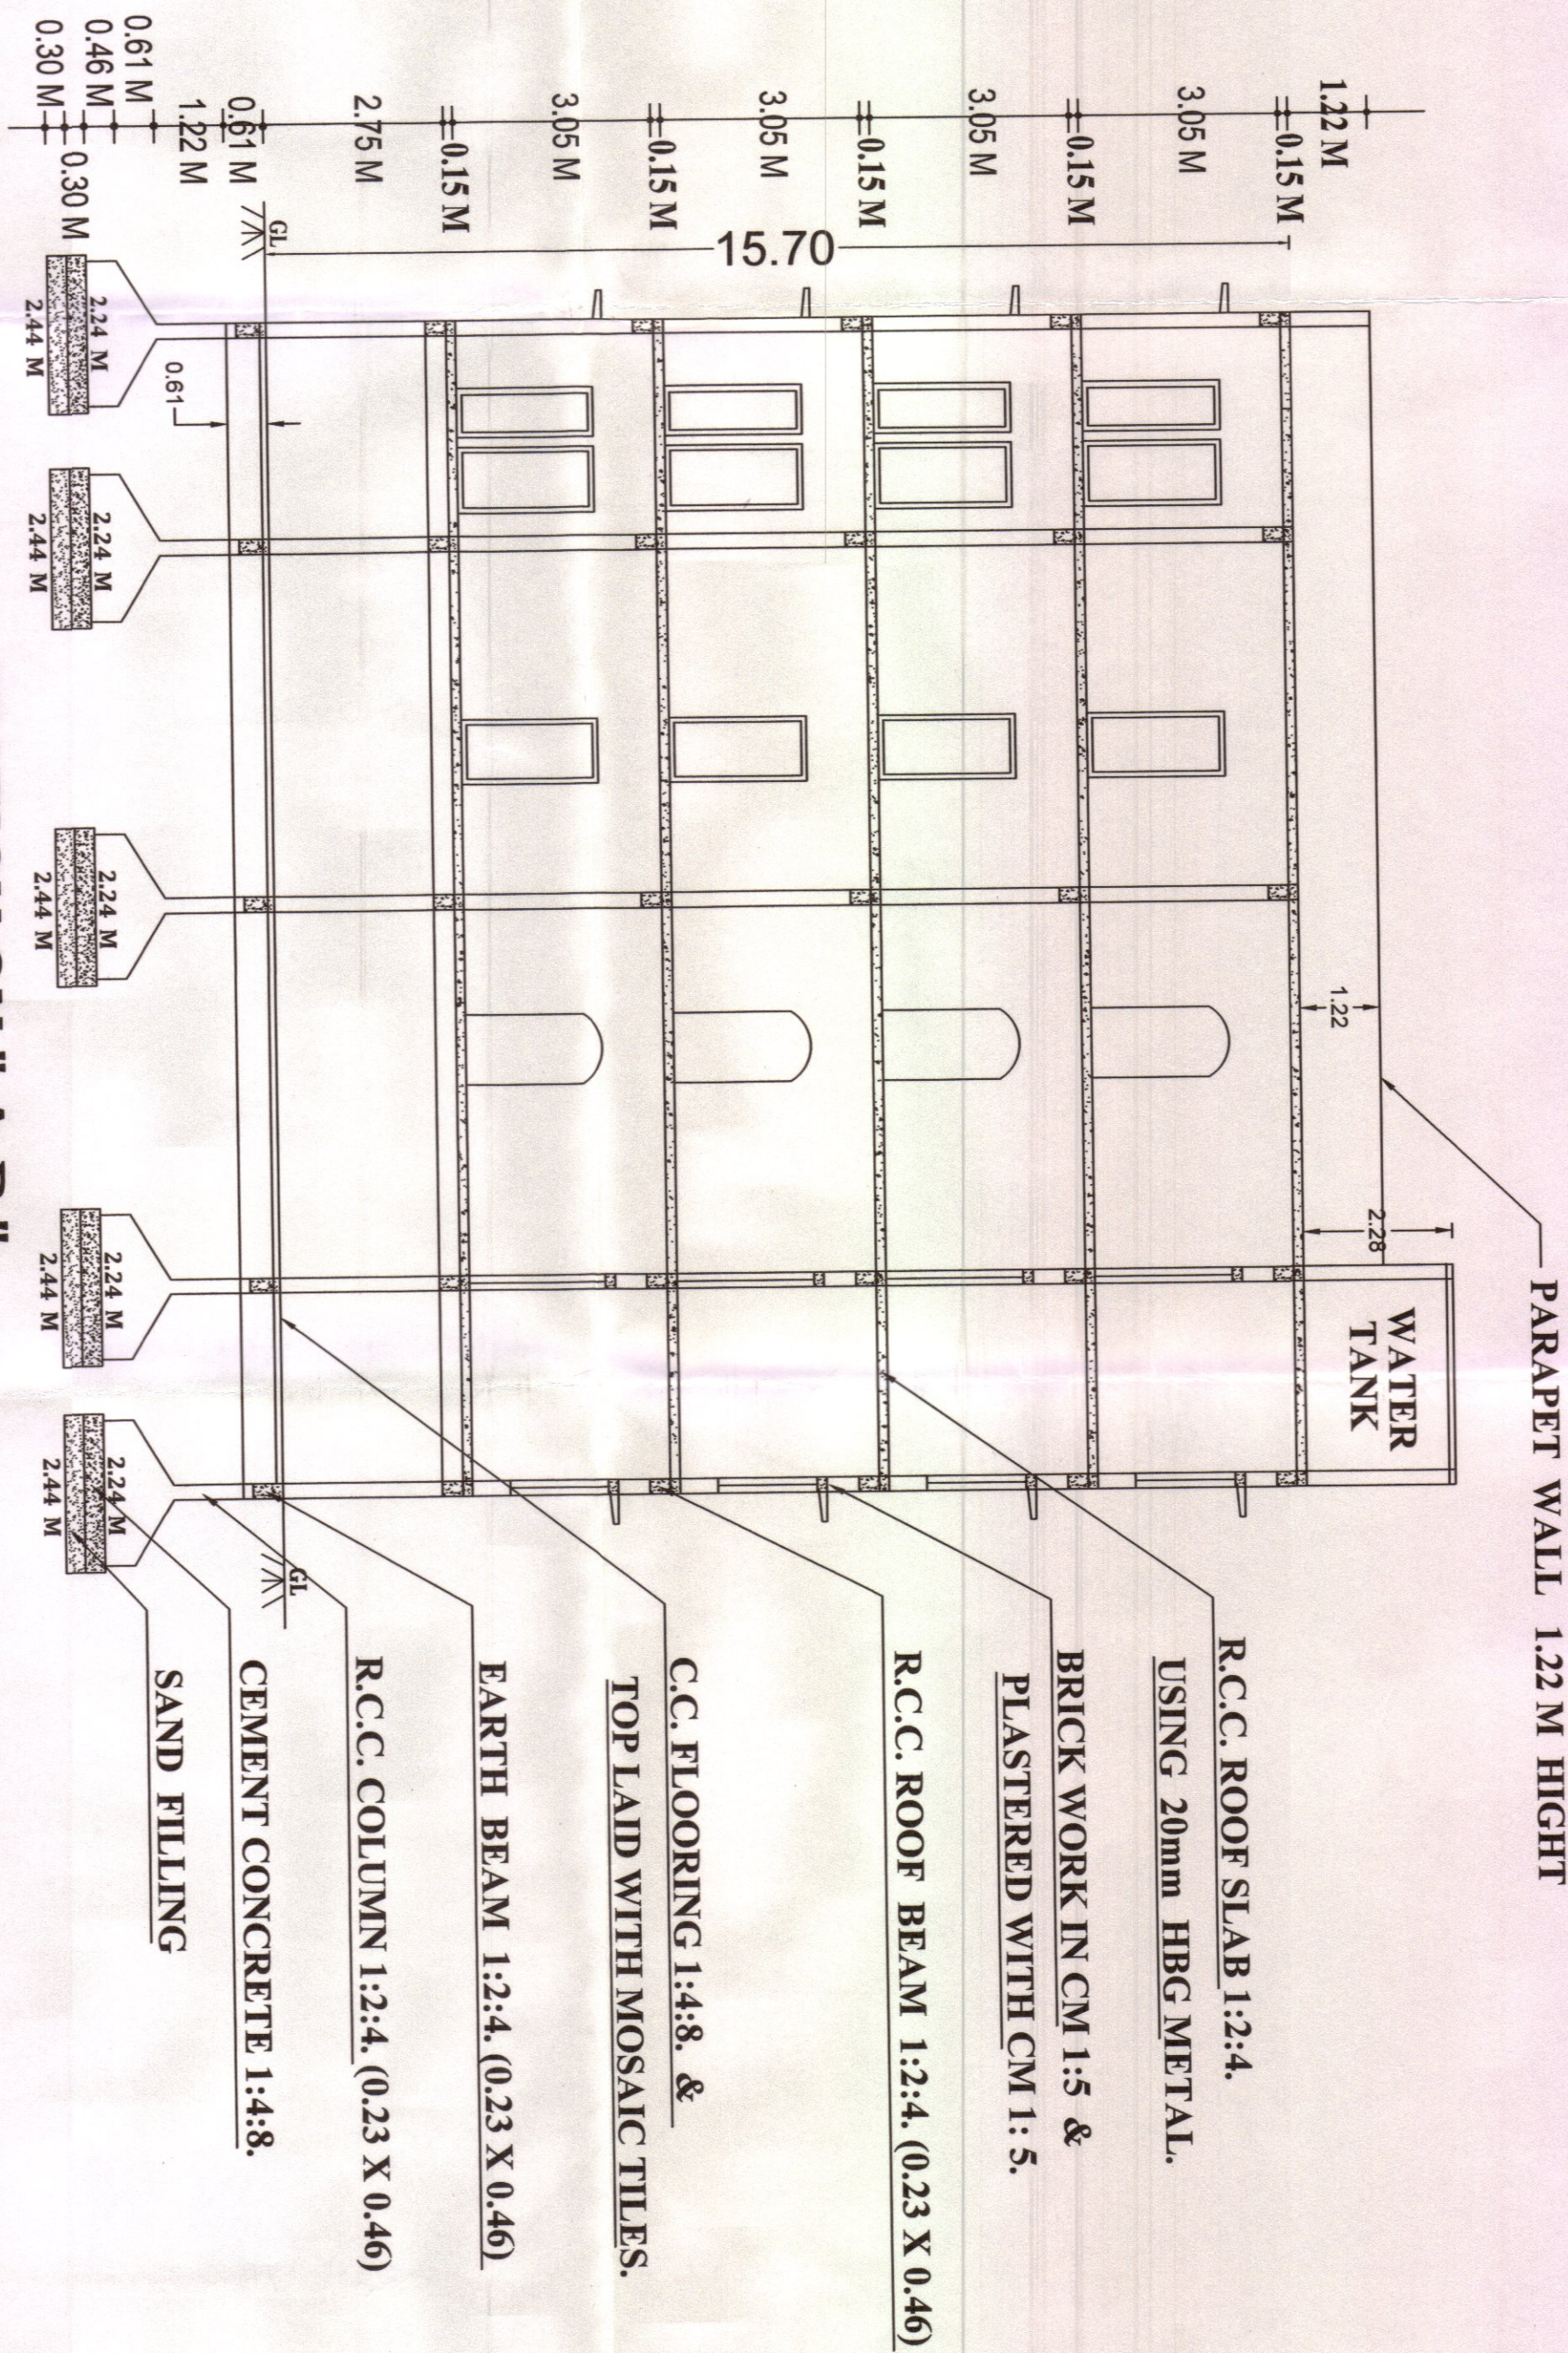


SECTION ON "A-B"

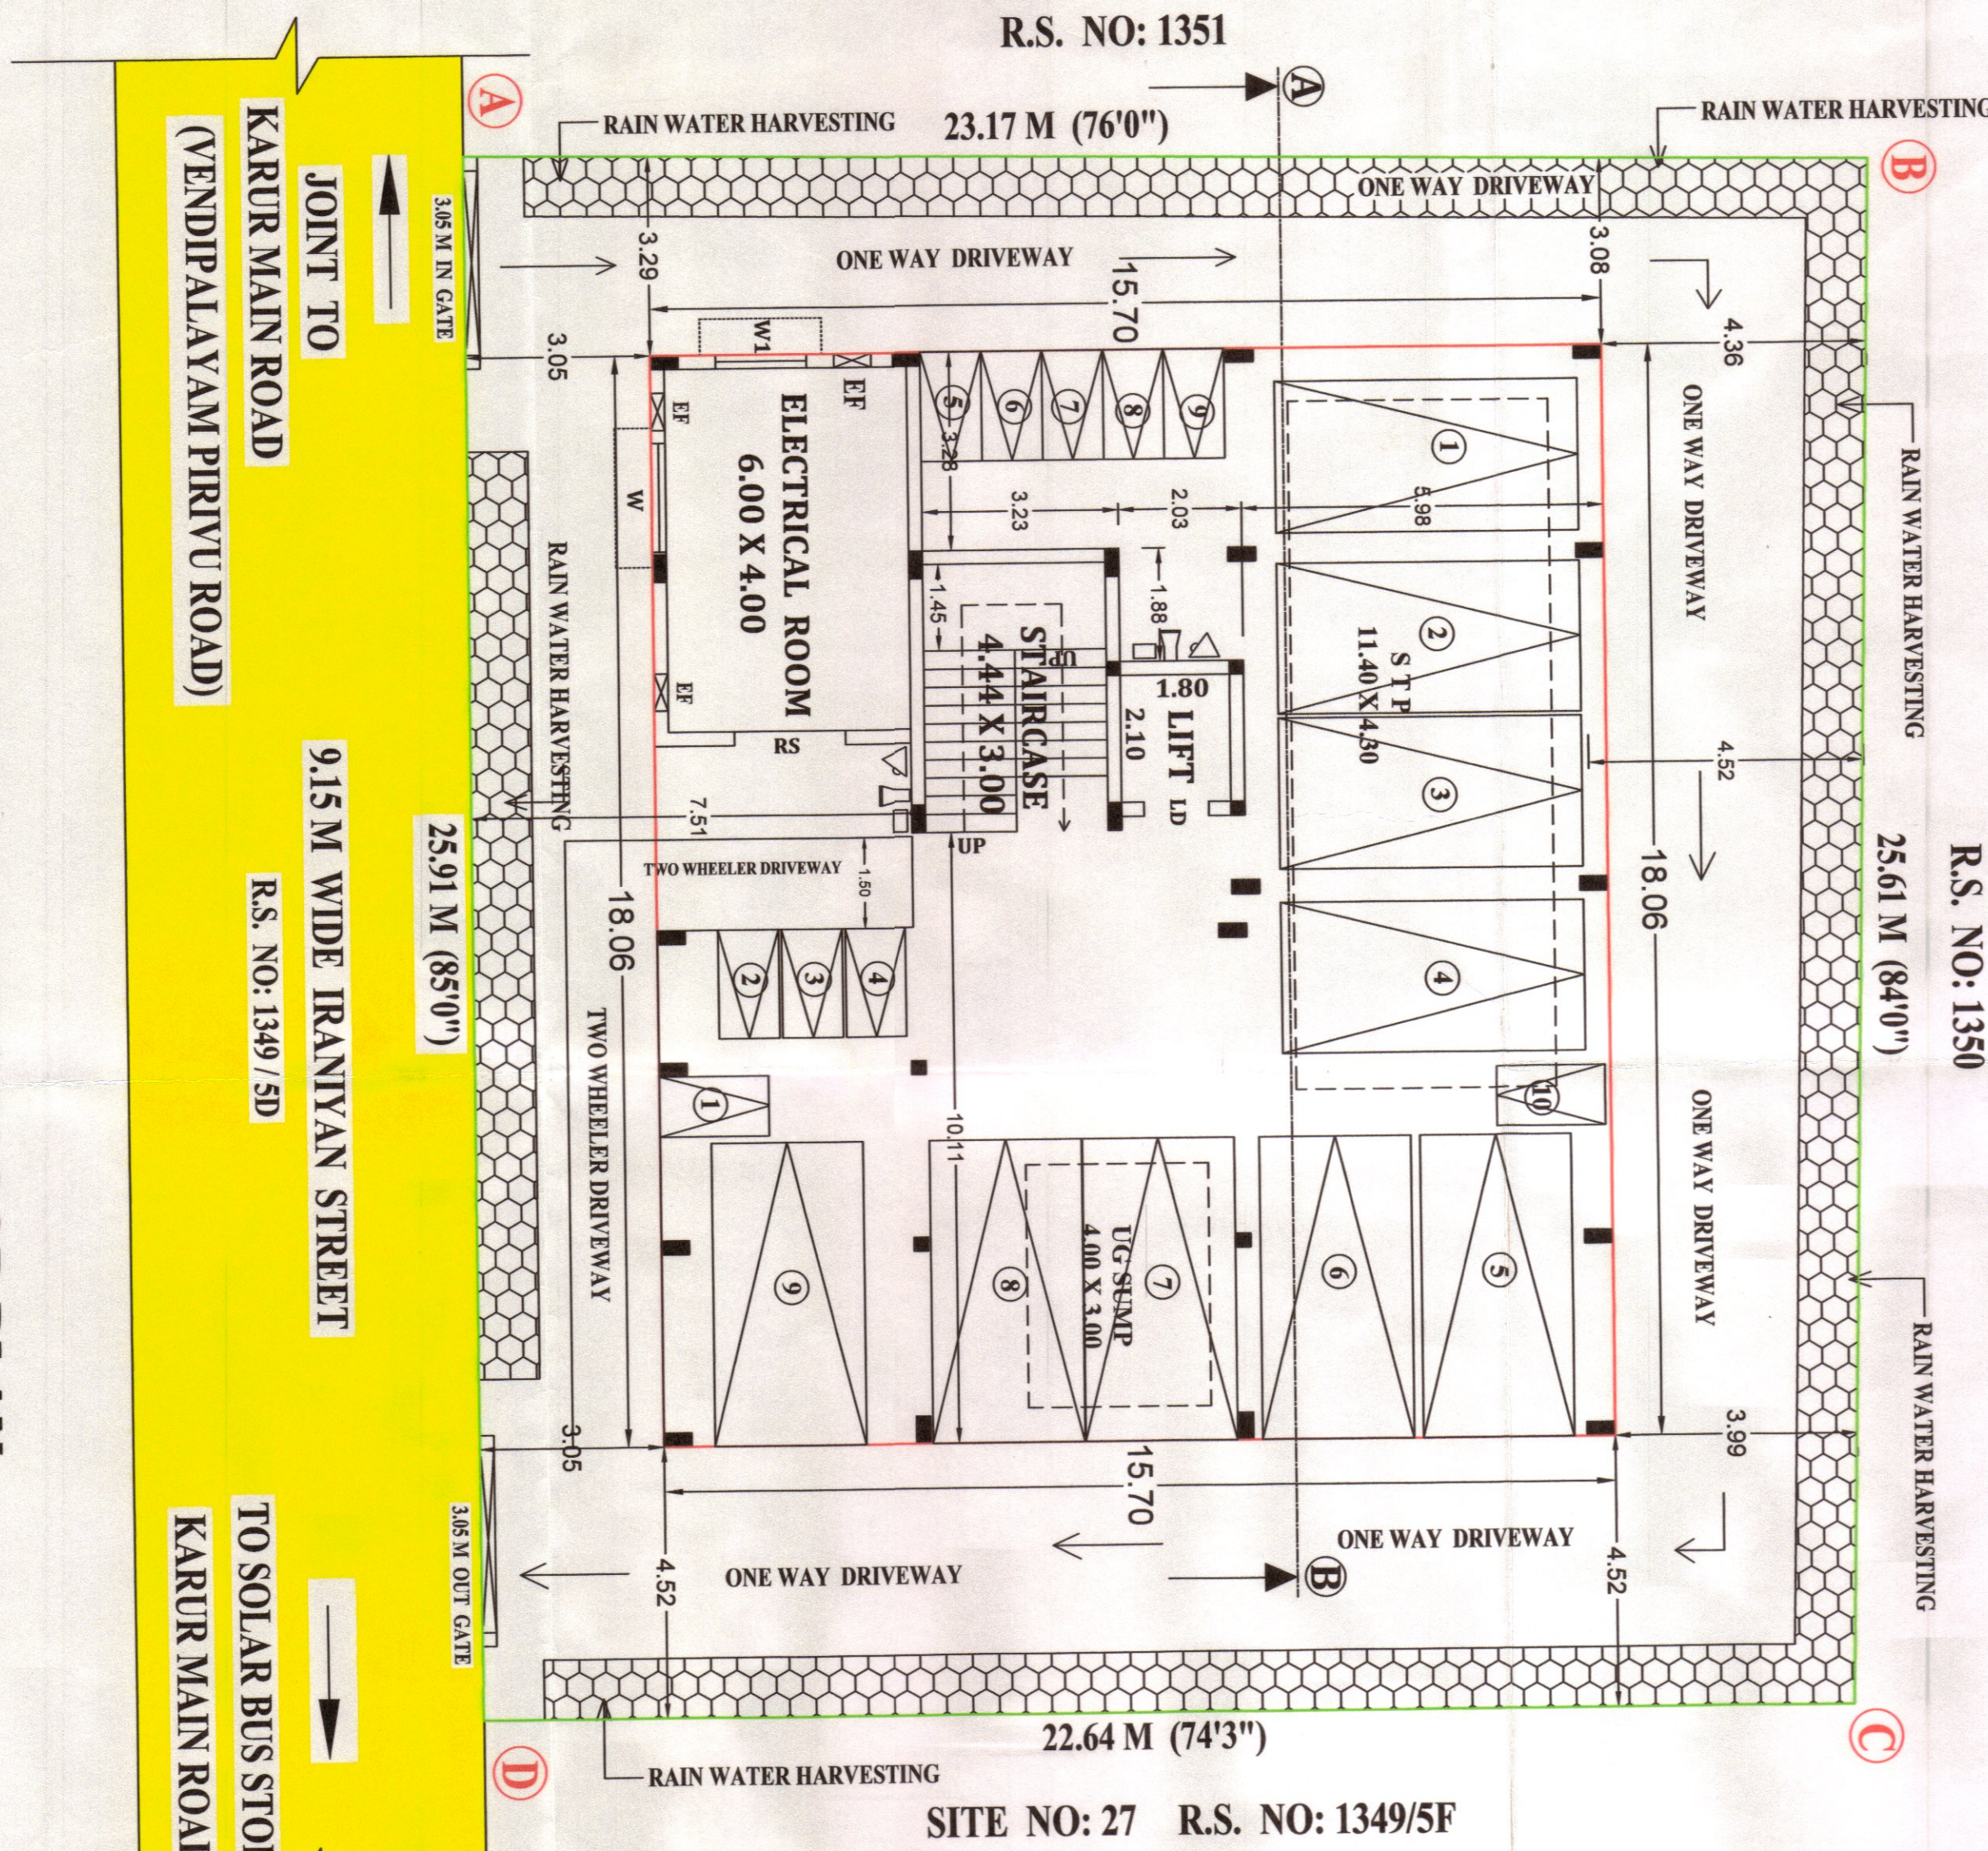

SITE NO: 27 R.S. NO: 1349/5F

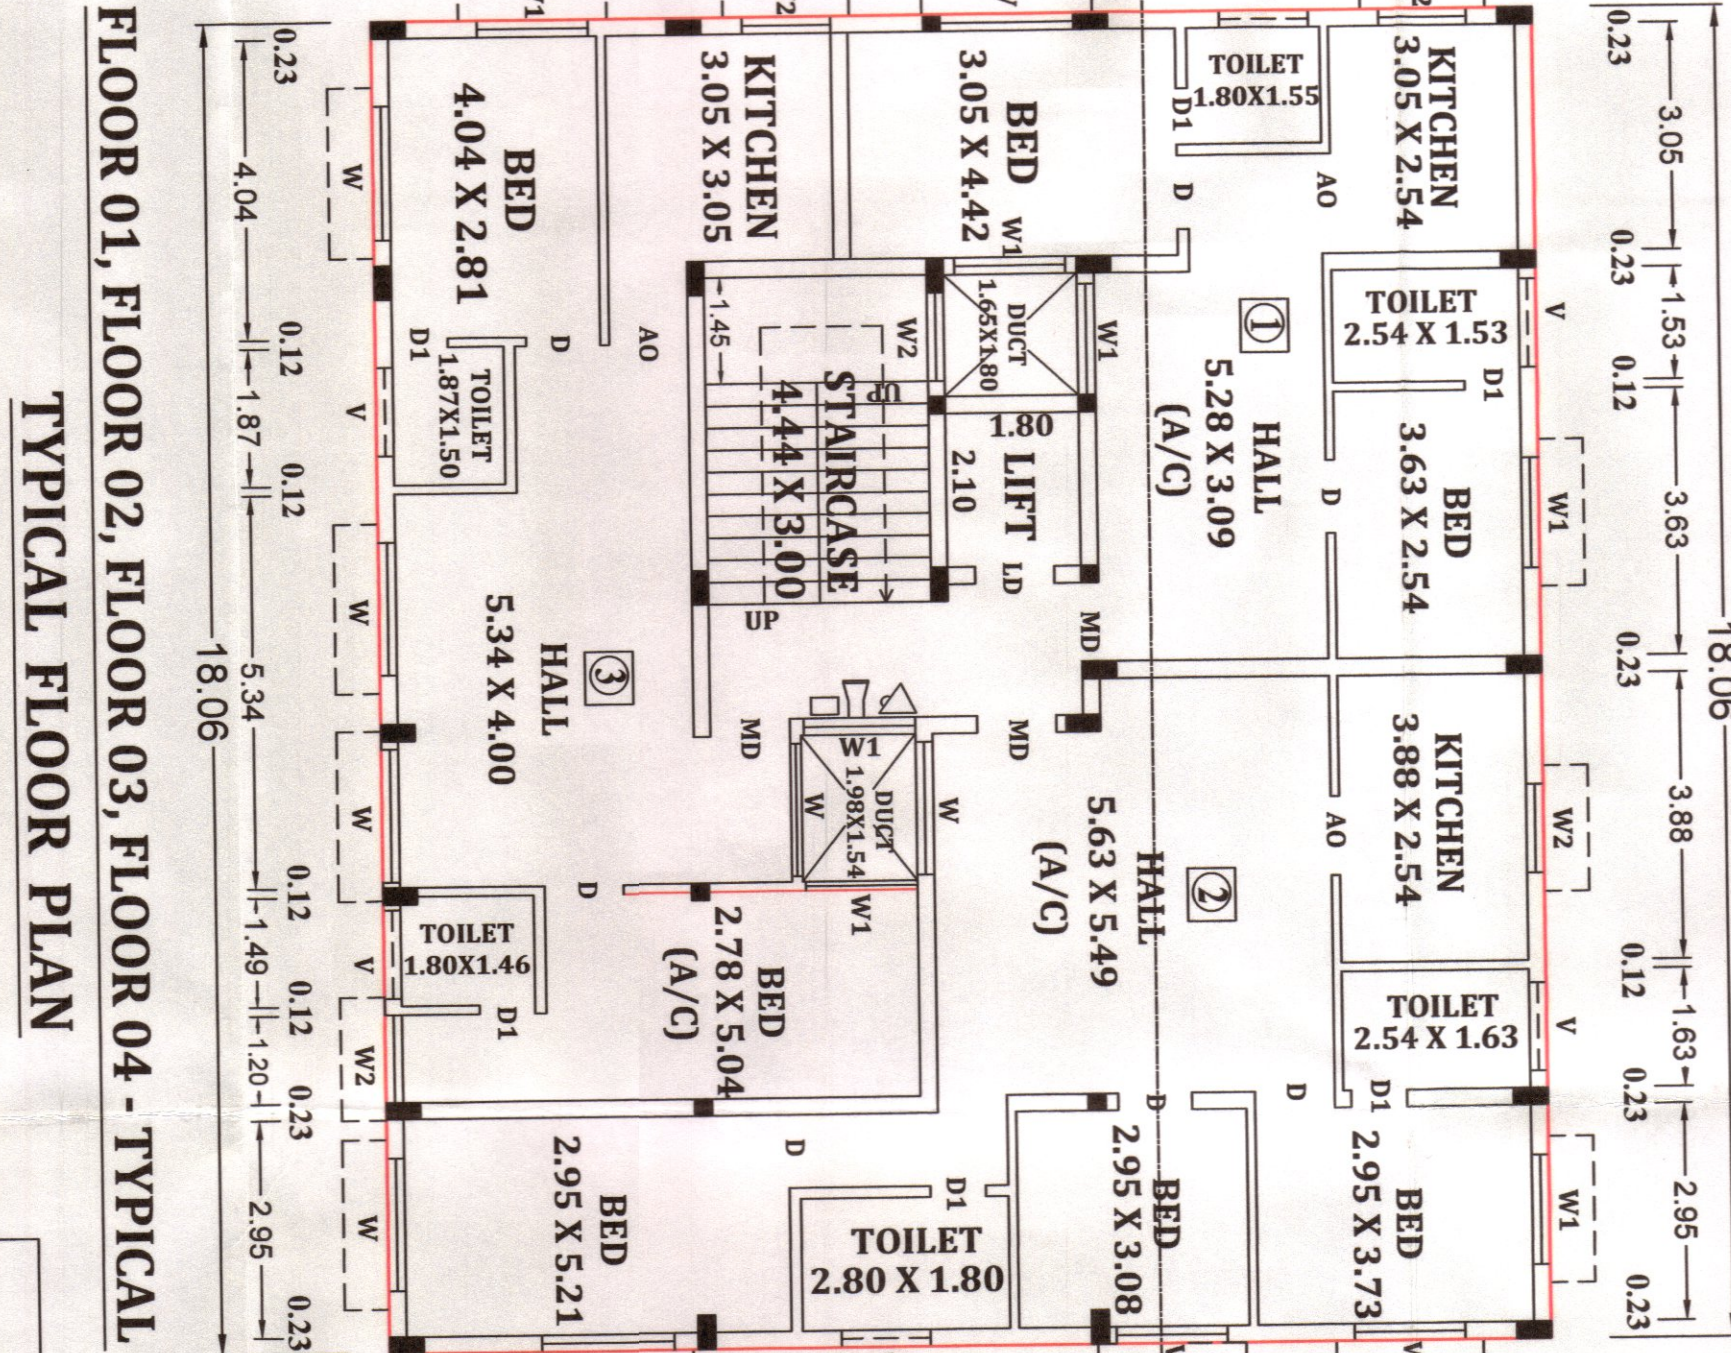

TYPICAL FLOOR PLAN

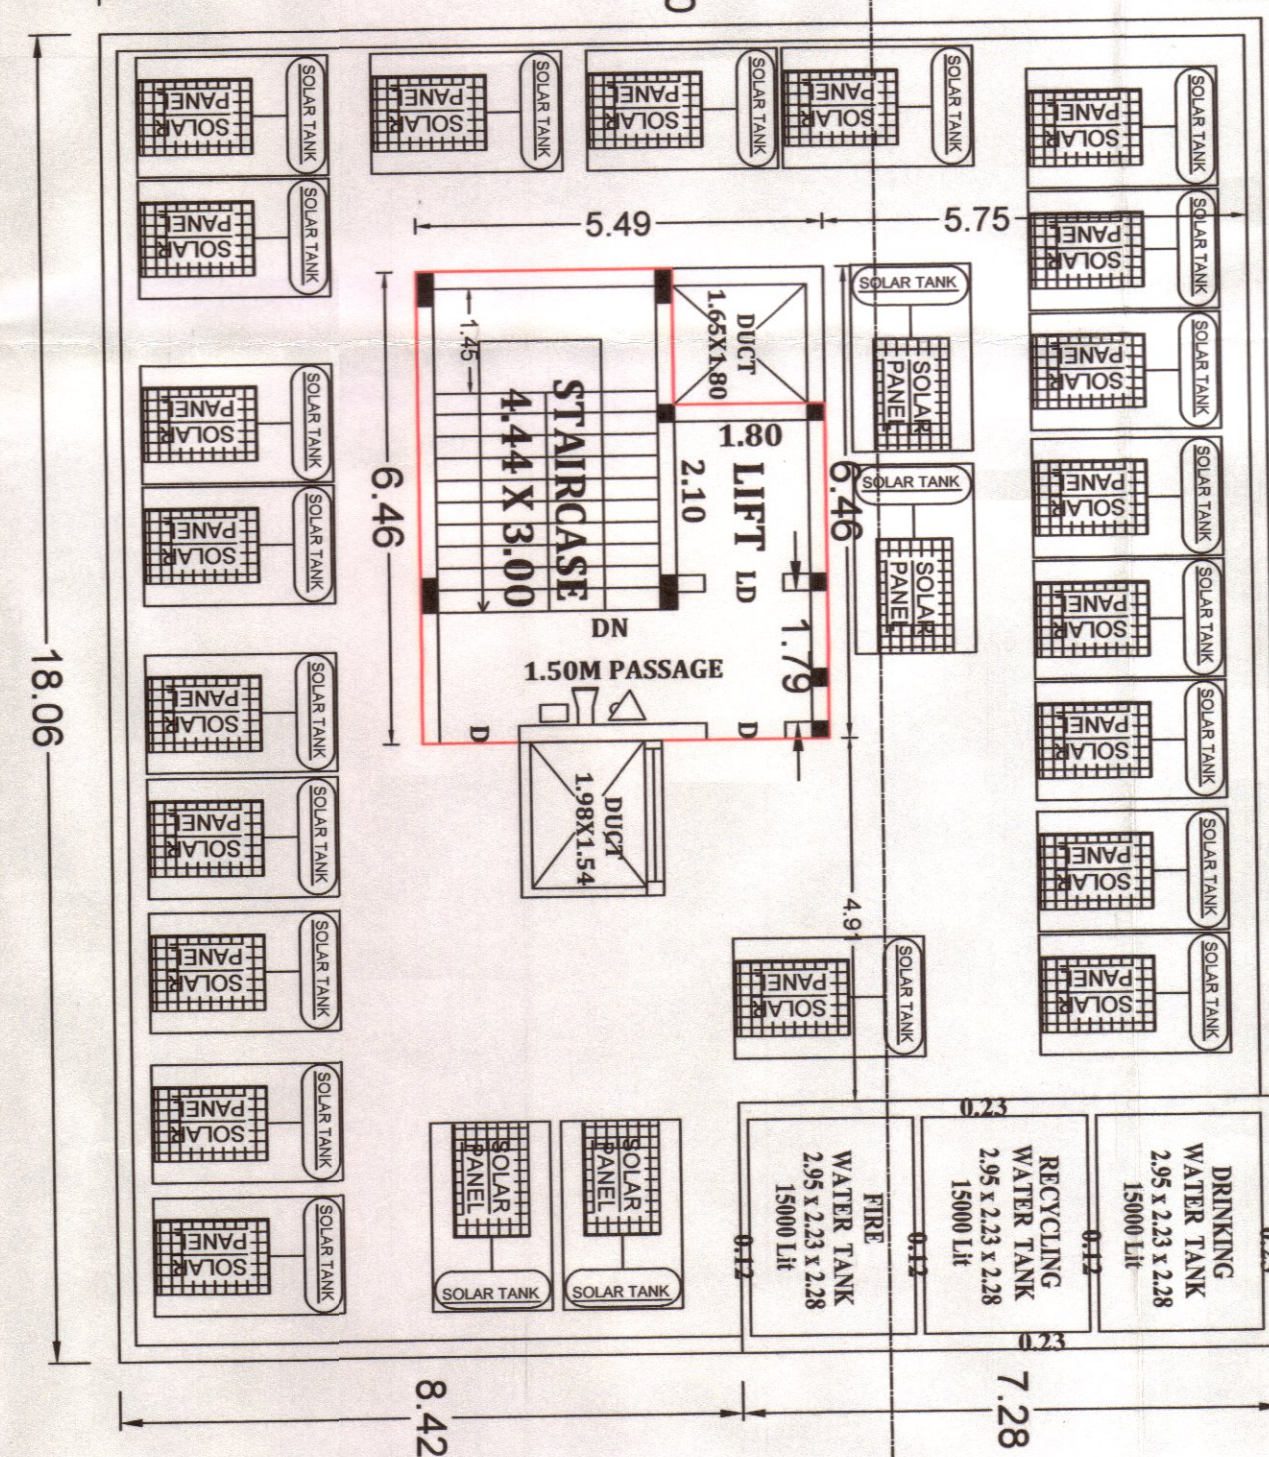

OPEN TERRACE FLOOR PLAN

INDIVIDUAL FLAT AREA AND PARKING DETAILS :-

UNIT NAME	AREA IN SQ.MT.	TYPE OF UNIT	NO. OF UNITS	CAR PARKING REQUIRED	PARKING PROVIDED	TWO WHEELER REQUIRED	TWO WHEELER PROVIDED
1	67.49	BELOW 75	4	9 Nos.	9 Nos.	9 Nos.	10 Nos.
2	98.74	ABOVE 75	4	9 Nos.	9 Nos.	9 Nos.	10 Nos.
3	74.86	BELOW 75	4	9 Nos.	9 Nos.	9 Nos.	10 Nos.
			12				

INDEX: SITE BOUNDARY
PROPOSED BUILDING
EXISTING ROAD
DRIVEWAY
FIRE FIGHTING ARRANGEMENTS
F.E. FIRE EXTINGUISHER
A.C.A.S. AUTOMATIC DETECTION & ALARM SYSTEM
P.A.S. PUBLIC ADDRESS SYSTEM
LIGHTNING ARRESTER

DETAILS OF EARTHQUAKE RESISTANT DESIGN BONDING
SECTION ON A-A

PLAN INFO	MD=589.96
FILE OR PL	600.00
AS PER DOCUMENT	589.96
SURVEY NO	1349/5G
PATTA NO	7847
PILOT NO	25 & 29
VILLAGE-ERODE	
TALUK-ERODE	
DISTRICT-ERODE	
SLDGE-YES	
CRDNO	
SECURITY_ZONE=NO	
NEARER GOVT OR AIDED SCHOOL=NO	
ROAD WIDTH=9.15	
ROAD LENGTH=500	
AVG PLOT DEPTH=25.91	
AVG PLOT WIDTH=22.61	
LAND USE ZONE = RESIDENTIAL	
RWH DECLARED=YES	
AREA TYPE-OTHERS	
BUILDING NEAR TO RIVER=NO	
BUILDING NEAR MONUMENT=NO	
BUILDING NEAR GOVT OR AIDED SCHOOL=NO	
PREMIUM FSI REQUIRED=NO	
IS APPROVED LAYOUT=YES	
OSR APPLICABLE=YES	
OSR SURRENDER=NO	
OSR SURR. BUYBACK RETAIN EXISTING=NO	
IS SWIMMING POOL EXISTING=NO	
IS "HERITAGE" TOWN LESS THAN 1 KM RADIOUS=NO	

சுற்று, உரிமை வழங்கப்பட்டது.
சுற்று அளவுகளும் எண்(56/9) 12.466872
சுற்று உரிமை எண் 056/புது/9/35
இலாபநிலையாகப் பதிவு செய்யப் பட்டது
