

PLAN SHOWING THE PROPOSED CONSTRUCTION OF
R.C.C ROOF BASEMENT-42, STILT, FIRST TO ELEVENTH FLOOR
AND TERRACE FLOOR RESIDENTIAL APARTMENT BUILDING IN
T.S.NOS.12012, 12013, 12014, WARD NO. (A) 44, BLOCK-NO.3,
(OLD SENO 1818P, 192P, 161P), AT CHOOKAMPUR ROAD,
KIMARAPALAYAM VILLAGE, COMBATORE CORPORATION,
PERUR TALUK, COMBATORE DISTRICT.

NAME OF THE POWER OF
M-SANAPATHI
AT TORRES
P.O. VS BALAJARAK CO.,

ONLINE APPLICATION NO: SWP/BA/658/18/02/25

SCALE: 1:100

All dimensions are in "Meters"



PROPOSED BUILDING DETAILS	

AREA OF DETAILS:-	



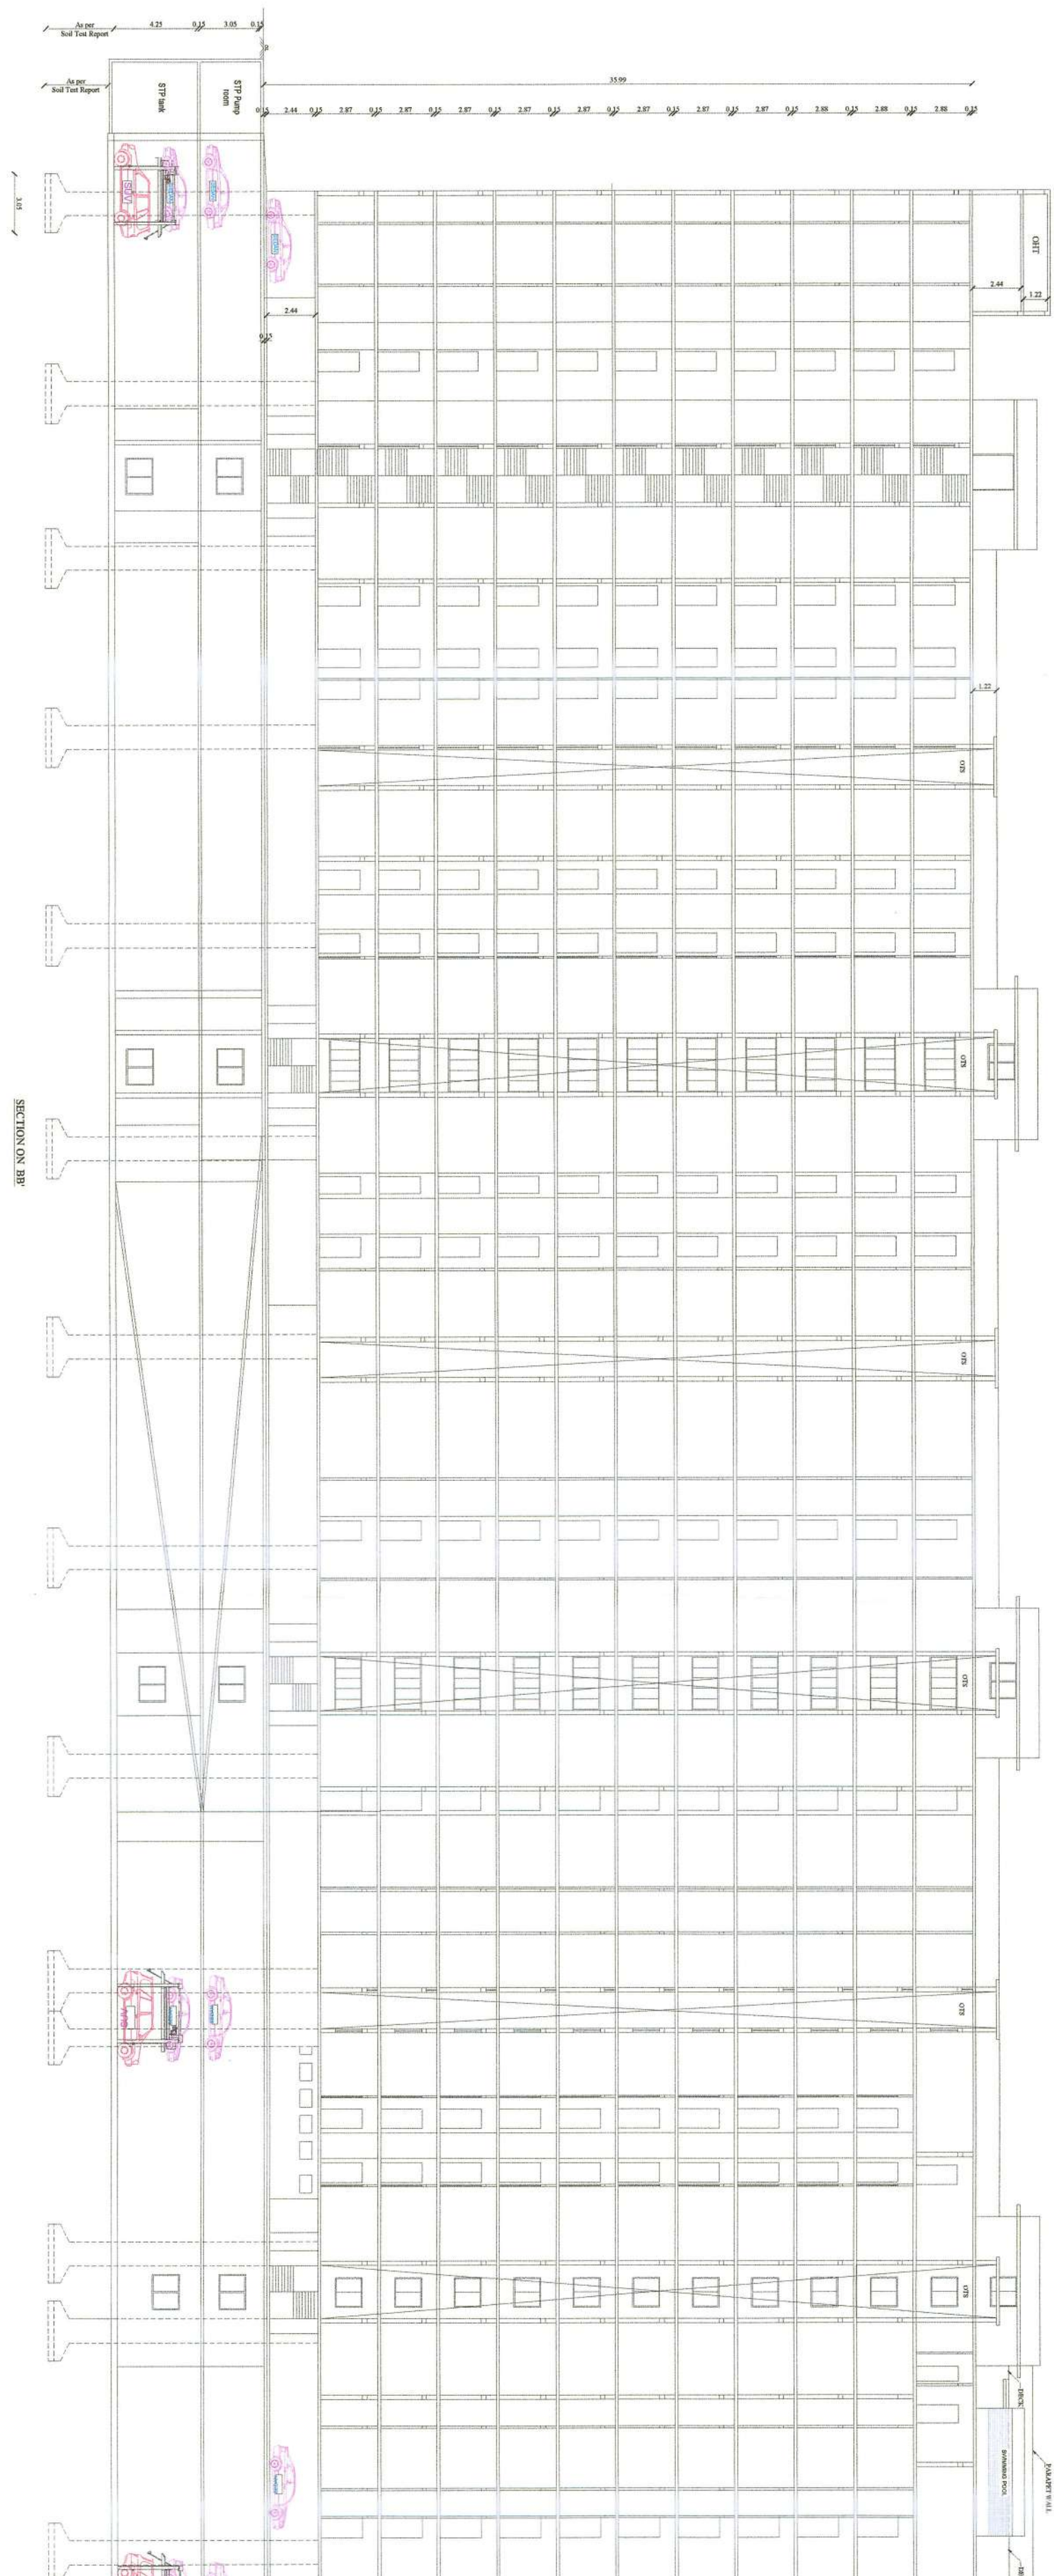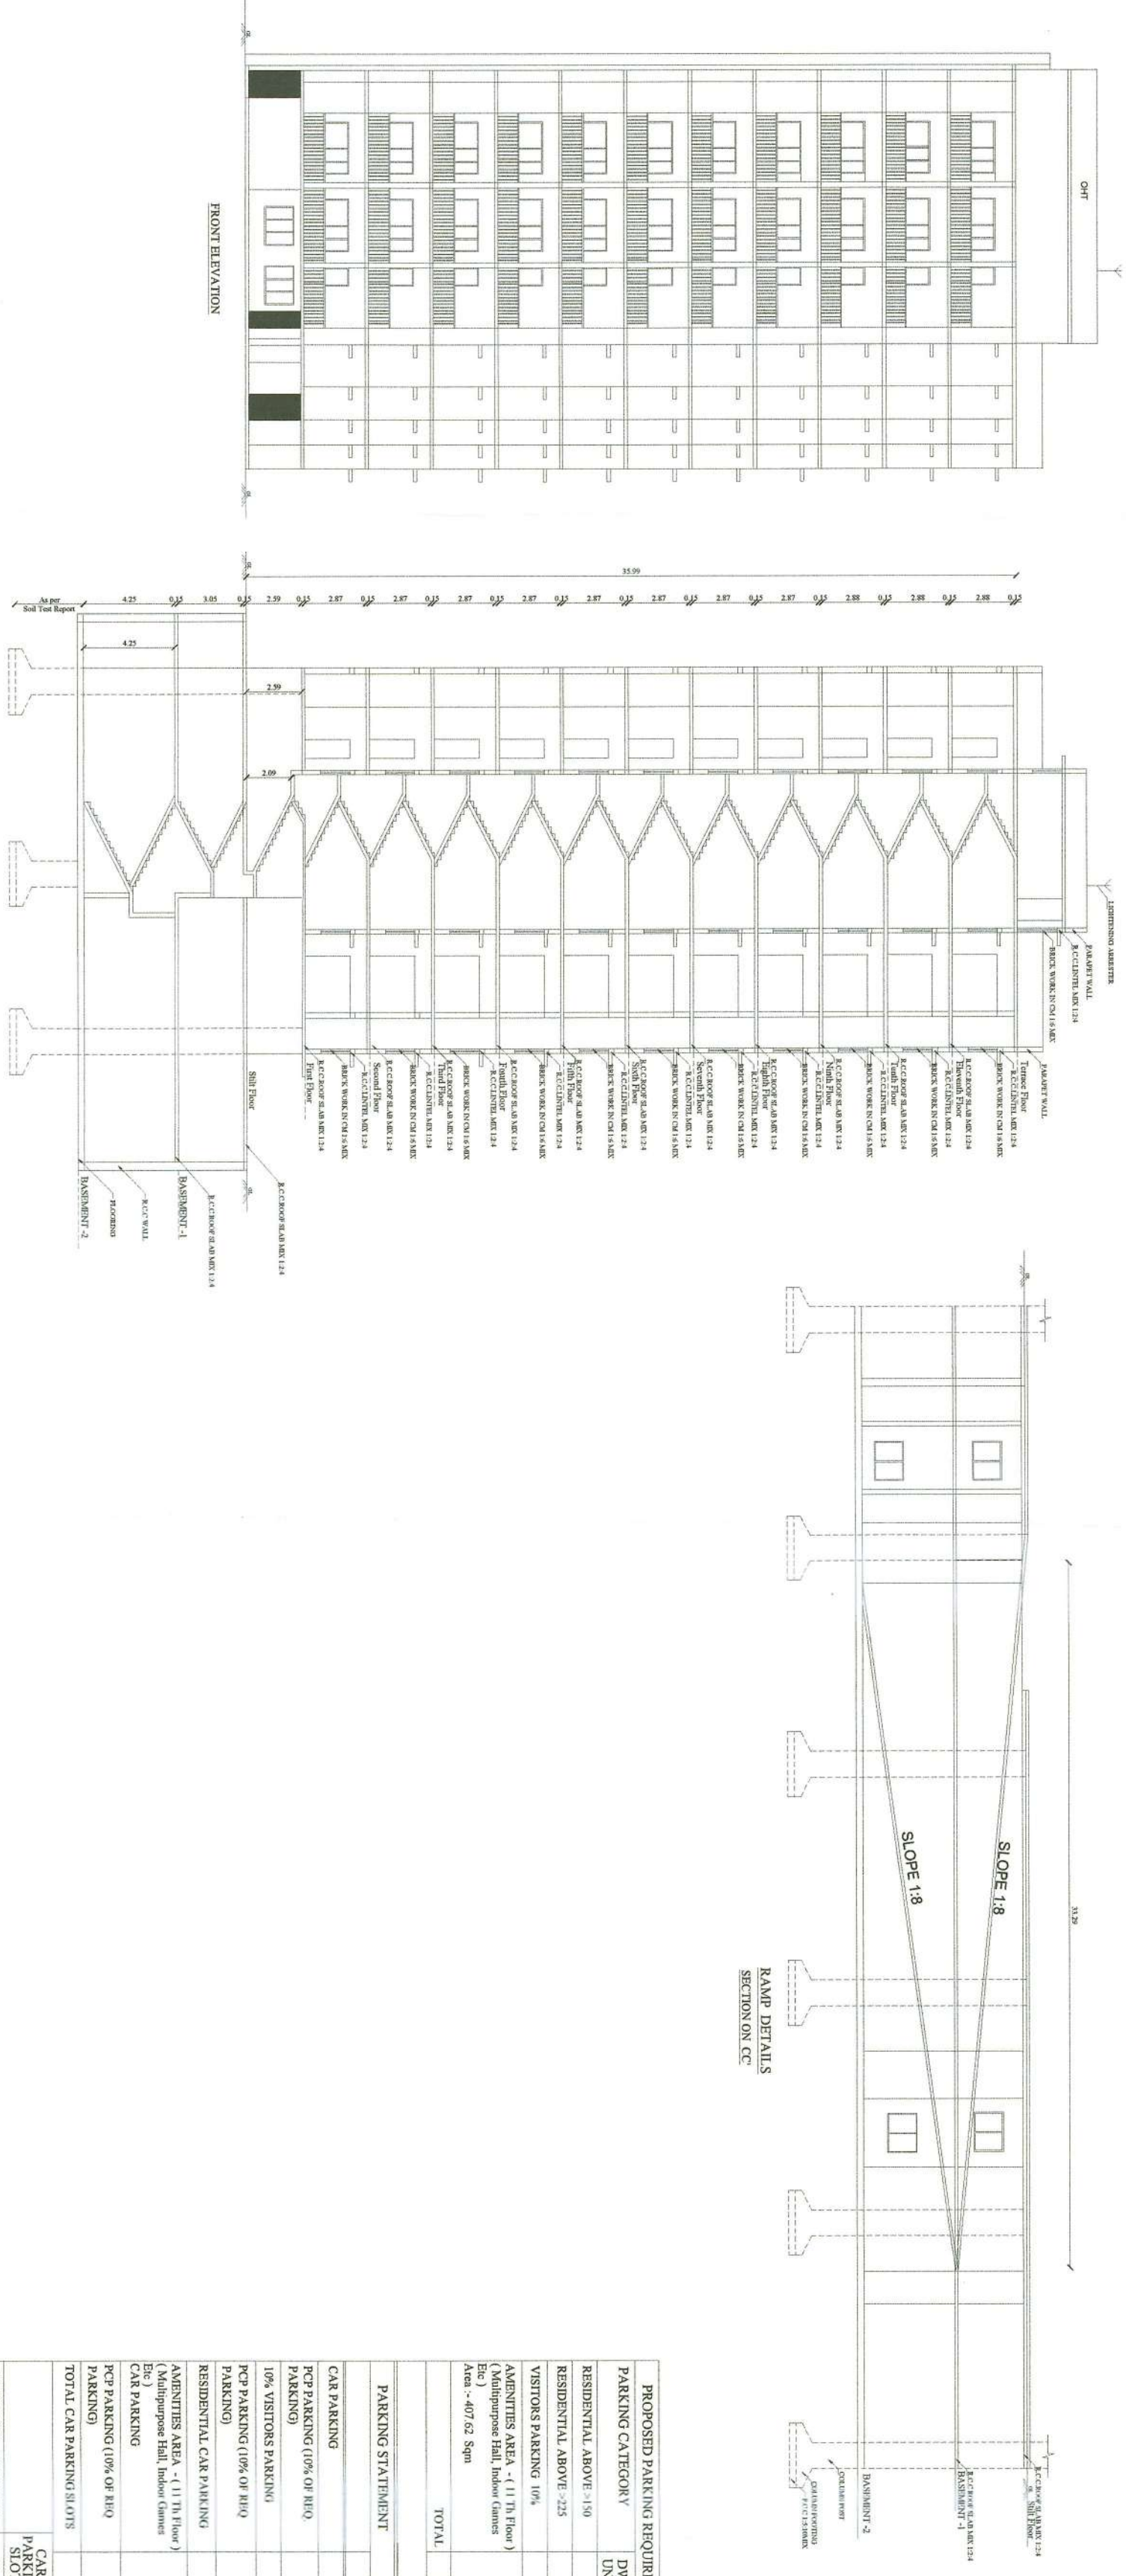

Signature of the Engineer
Date: 14/07/2025
Signature of the Director
Date: 14/07/2025



Signature valid Signature valid



