



Your trusted partner for buying, selling, and managing property,
ensuring hassle-free service with 100% transparency.

3/350/2 Mettukuppam,
OMR Thoraipakkam,
Chennai, India

hello@verified.realestate

+91 9996 12 9996

Official Property Record

Digitally Verified Record - Powered by Verified  RealEstate™



P.P.A approved by
C.M.D.A vide
Lr.No...SNDP/PP/NHRB/5/0616/2023
Dated...12/04/2024

பெருநகர் சென்னை மாநகராட்சி, பாணித்துறை
கல். இ. கலாபாணி எண். CER/WP/NIE/00273/2024


SITE CUM GROUND FLOOR PLAN PLAN(Scale - 1:250)

This Planning Permission issued under New Rule THCDPR, 2019 is subject to final outcome of the VOP, (S/O) No.064 of 2019 and VAPR (AC) No. 0072 A of 13 of 2019.

UserDefinedMetric (841.00 x 1500.00MM)


Applicants (Owner / Developer / Power of Attorney)

This is a system generated drawing as per the soft copy submitted by the Architect/ License Engineer

For (Deputy) Planner / Chief Planner / Member (Secretary)

QR

er

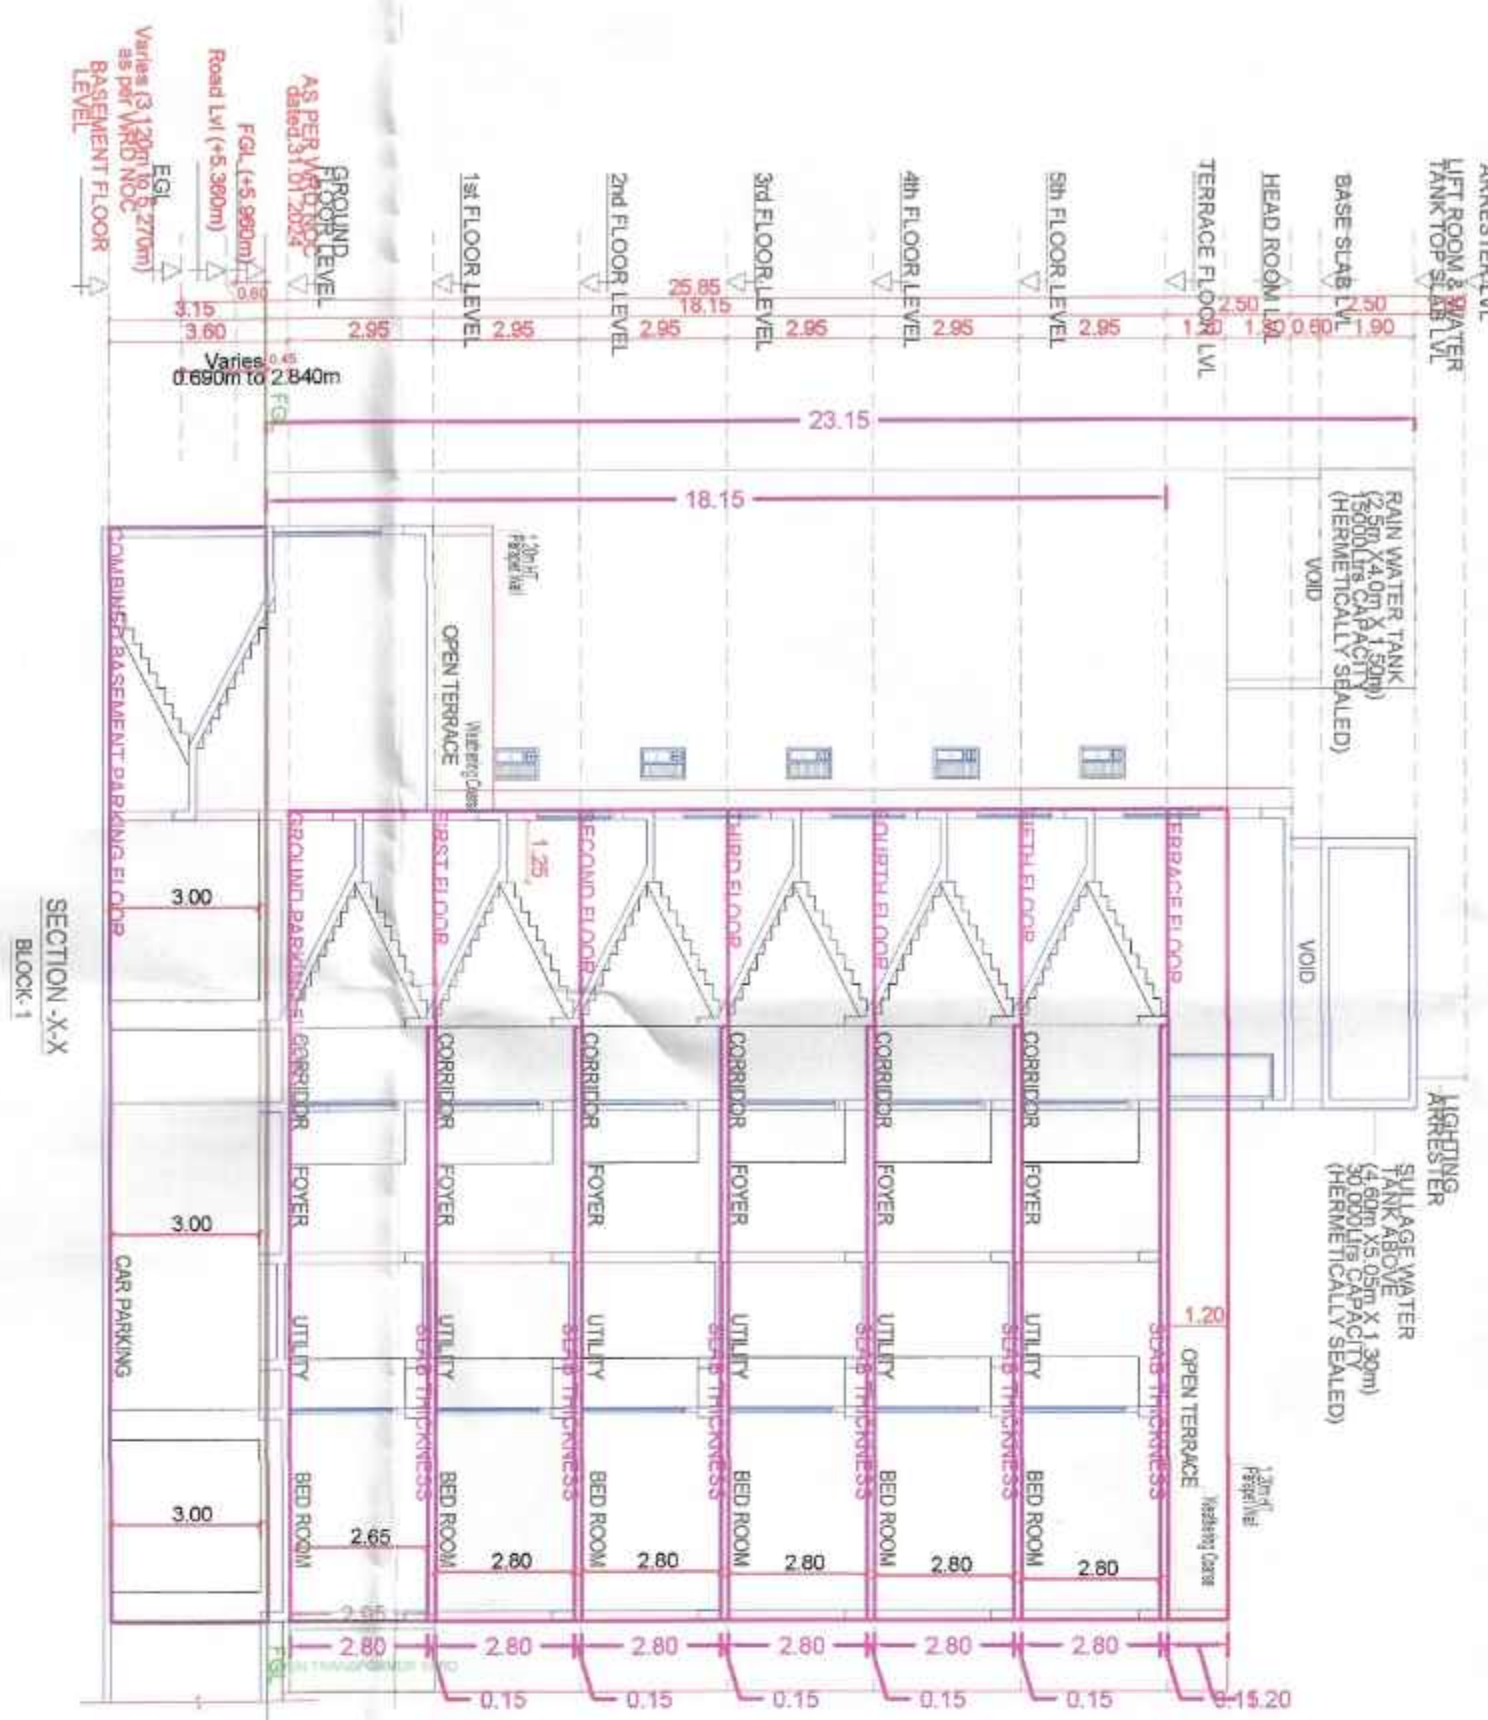

APPROVAL CONDITION	
SCALE 1:150	
CHENNAI METROPOLITAN DEVELOPMENT AUTHORITY	
APPROVED	
SUBJECT TO THE CONDITIONS MENTIONED IN THIS OFFICE	
For (Deputy Planner / Chief Planner / Member Secretary)	
This Approval is valid only after building Permits is issued by the concerned Local Body.	
OR	
CODE	

[illegible]

மாதுதாயர் நகல்
மாணிக்கசுந்தரம்

FIRST FLOOR PLAN

BLOCK-2

P.P.A approved by
C.M.D. A wide /P/1418 RB/s/1016/2023
Ls.No. 11101/2023
Dated: 11/11/2023

The floor plan illustrates a multi-story residential building layout. It features several units, each equipped with a living room, kitchen, bedrooms, bathrooms, and balconies. The plan is organized around central corridors, with one labeled 'CORRIDOR 1.50 WIDE' and another 'CORRIDOR 1.00 WIDE'. A central area is designated as 'OPEN TERRACE @ FIRST FLOOR LEVEL'. The plan includes room numbers, dimensions, and various fixtures like doors, windows, and stairs. A circular stamp is visible in the bottom right corner.



This is a system generated drawing as per the soft copy submitted by the Architect License Engineer

[illegible]

The approval issued under New Rule TNCD & BR, 2019 is subject to the outcome of Writ Petition in WP (MD) No.8948 of 2019 before the Madurai Bench of Madras High Court.

F.P.A approved by
C.M.D.A vide
Lr.No. CMDA/PO/MPB/5/06/2023
Dated 12/04/2024

SECOND FLOOR PLAN

BLOCK-2

THIRD FLOOR PLAN

BLOCK-2

SCALE

CHENNAI METROPOLITAN DEVELOPMENT AUTHORITY
APPROVED

SUBJECT TO THE CONDITIONS MENTIONED IN THIS OFFIC




PLAN SHOWING THE PROPOSED CONSTRUCTION OF RESIDENTIAL GROUP DEVELOPMENT COMPRISING 4 BLOCKS AND COMBINED BASEMENT;
BLOCK 1: BASEMENT FLOOR + GROUND FLOOR + 5 FLOORS (18.15M HEIGHT) RESIDENTIAL BUILDING WITH 95 DWELLING UNITS, BLOCK 2: BASEMENT FLOOR + GROUND FLOOR + 4 FLOORS + 5TH FLOOR PART (18.15M HEIGHT) RESIDENTIAL BUILDING WITH 54 DWELLING UNITS AND SWIMMING POOL, INDOOR GAMES ROOM, ASSOCIATION ROOM, VIDEO GAMES ROOM & KIDS PLAY ROOM; BLOCK 3: BASEMENT FLOOR + GROUND FLOOR + 5 FLOORS (18.15M HEIGHT) RESIDENTIAL BUILDING WITH 36 DWELLING UNITS; BLOCK 4: BASEMENT FLOOR + GROUND FLOOR + 5 FLOORS (18.15M HEIGHT) RESIDENTIAL BUILDING WITH 24 DWELLING UNITS, TOTALY 209 DWELLING UNITS AVAILING PREMIUM FSI IN SNOS.10/1, 10/5, 10/6, 10/7, 10/8, 10/11A, 11/7A, 11/8A1A, 11/8B, 11/8C1A, 11/8C1B, 11/8C2, 11/8C3, 11/8C4, 11/9A, 11/10B1B, 11/10B2, 12/1A, AND 12/1B OF NEELANKARAI VILLAGE AND S.NO.23/24 OF SEEVARAM VILLAGE WITHIN THE LIMIT OF GREATER CHENNAI CORPORATION.

P.P.A approved by




ELEVATION OF BLOCK-3

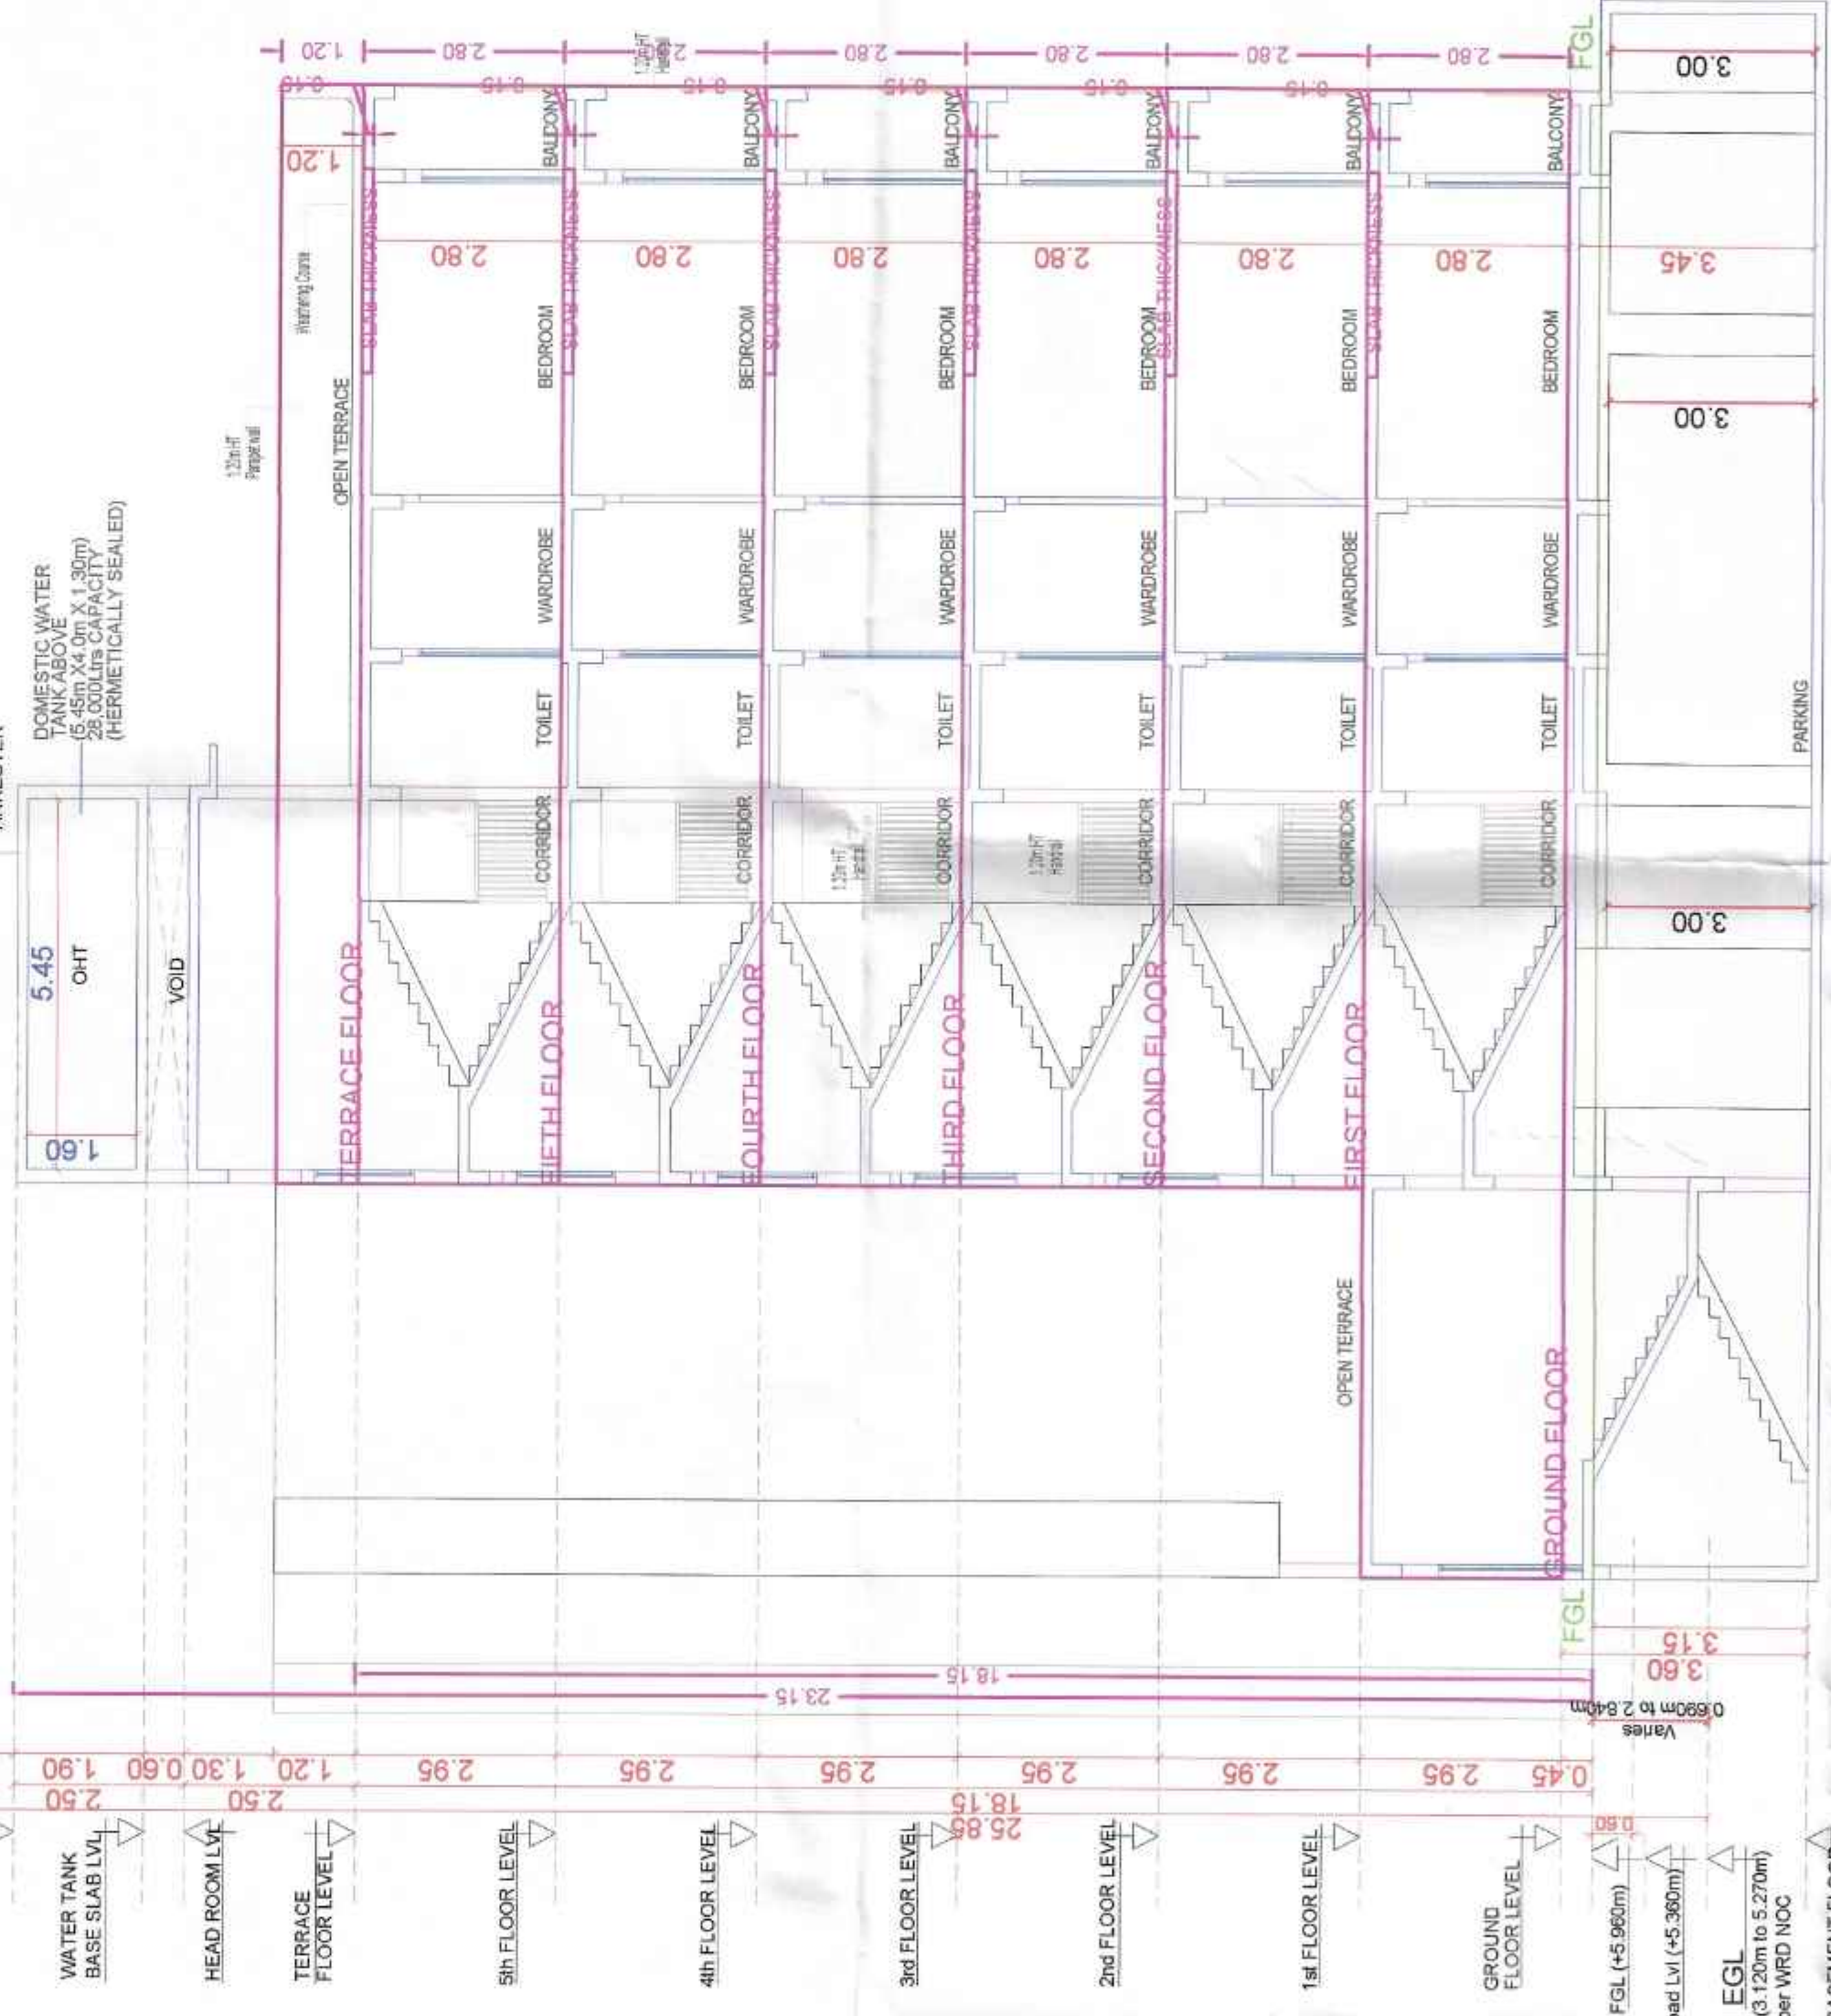

SECTION A-A
BLOCK-3

The approval issued under New Rule TNCDA & B.R. 2019 is subject to the out come of Writ Petition in WP (MD) No.8948 of 2019 filed in Madras High Court

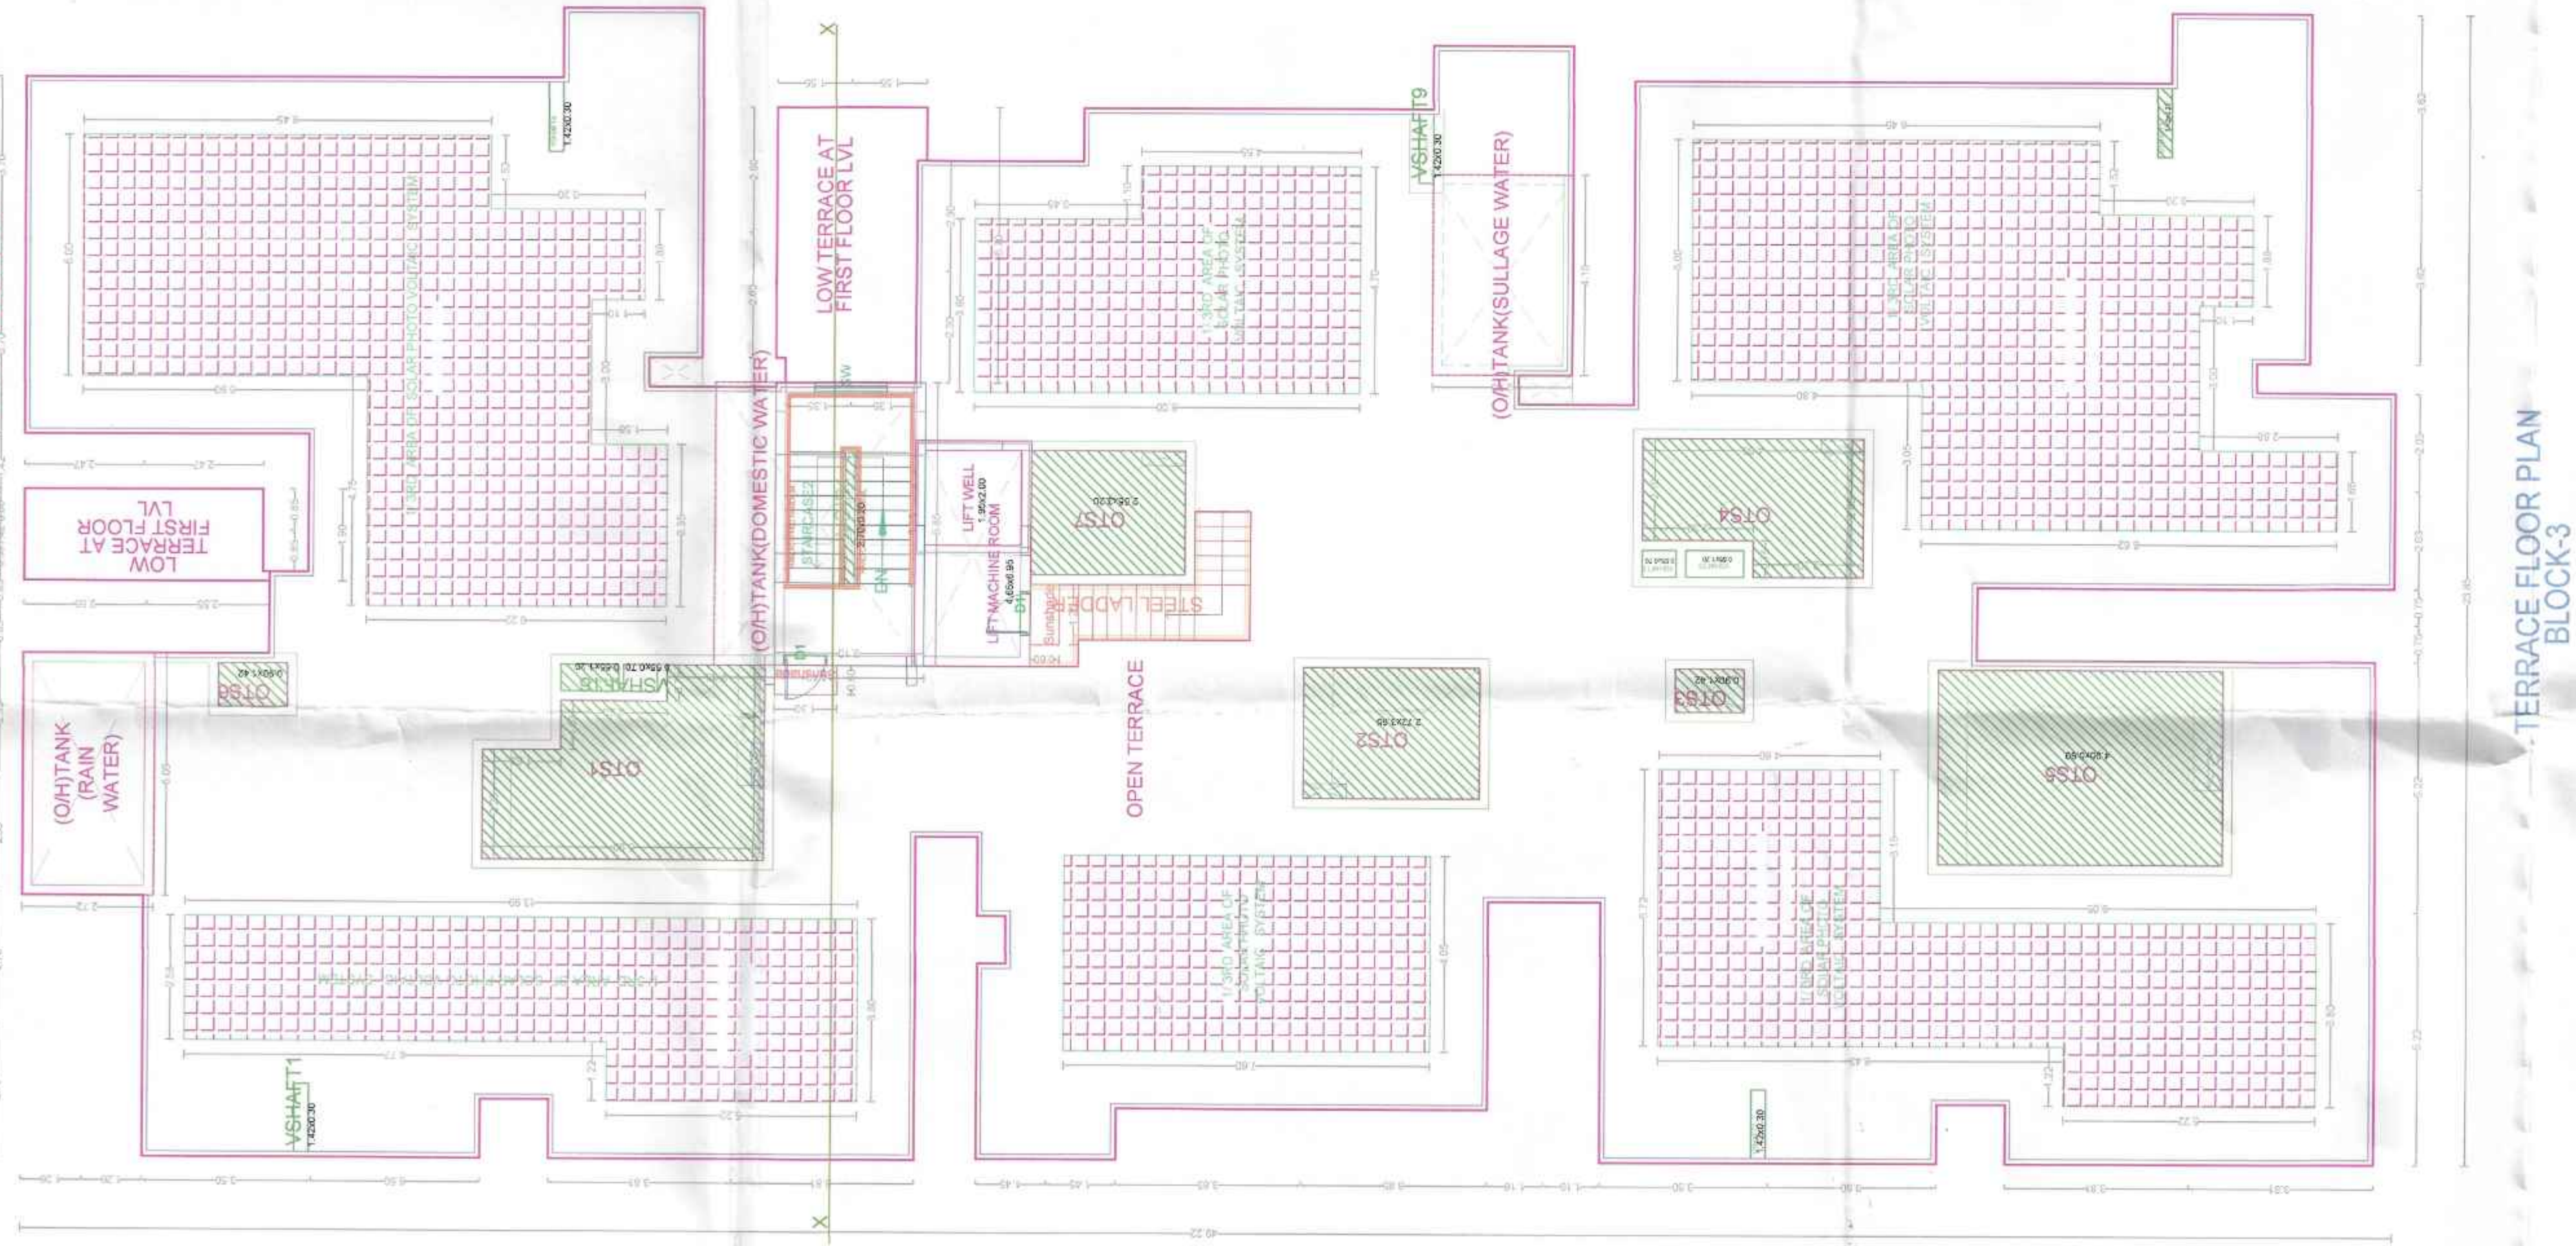

TERRACE FLOOR PLAN
BLOCK-3

APPROVAL CONDITION

SCALE 1:100



CHENNAI METROPOLITAN DEVELOPMENT AUTHORITY
APPROVED


SUBJECT TO THE CONDITIONS MENTIONED IN THIS OFFICE

For (Deputy Planner / Chief Planner / Member-Secretary)
High Rise Building / Non-High Rise Building
The Approval is valid only after building Permit is issued by the concerned Local Body

QR
CODE

This is a system generated drawing as per the soft copy submitted by the Architect / License Engineer

Applicants (Owner / Developer / Power of Attorney)

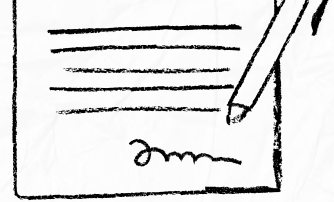

our services doesn't just end there



Buying & Selling Services

Property Buying Assistance, Property Selling Support, Market Price Analysis, Owner Outreach and Negotiation.



Legal & Documentation Services

Certified EC, Patta, legal opinions, property verification, due diligence, litigation solutions, and legal heir certificates.



Property Development & Approvals

Building plan approvals, construction, layout and sub-division approvals, zone conversion, and occupancy certification.




NRI & Investment Services

Escrow Services, Rentals, Litigation Solutions, Property Valuation and Property Management



Compliance & Special Services

Demolition, Vaasthu checks, regularization of unauthorized buildings, and office space solutions.

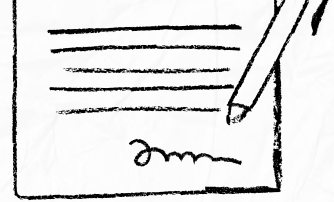

 **empowering your real estate decisions**
with smart tools



Property Valuation & Cost Estimation

Guideline Value, Apartment Composite Value, Stamp Duty & Registration Fees Calculator, Building Value Calculator, Capital Gains Calculator, Area Unit Converter, Length Unit Converter



Ownership, Compliance & Legal Verification

Encumbrance Certificate (EC) Search, Find Your SRO, Temple Property Check, WAQF Property Check, View Patta/Chitta, View FMB, Patta Analyzer, EC Analyzer



Zoning & Land Use Analysis

Land Use Zone Finder, CRZ Zone Check, Aquifer Zone Check, CBA Check, EWS Check, Road Width Check, Proposed Road Widening Check, FSI Calculator



Property Documentation & Workflow Tools

Forms & Templates, Document Generator, Document Translation, Dictionary



Vastu & Property Management Tools

Home Vastu Shastra, Plot Vastu Shastra, Property Management



We're honored to be part of your
real estate journey

3/350/2 Mettukuppam,
OMR Thoraipakkam,
Chennai, India

hello@verified.realestate
[+91 9996 12 9996](tel:+919996129996)
www.verified.realestate