

Verified RealEstate™

Your trusted partner for buying, selling, and managing property,
ensuring hassle-free service with 100% transparency.

3/350/2 Mettukuppam,
OMR Thoraipakkam,
Chennai, India




hello@verified.realestate

+91 9996 12 9996


www.verified.realestate

Official Property Record




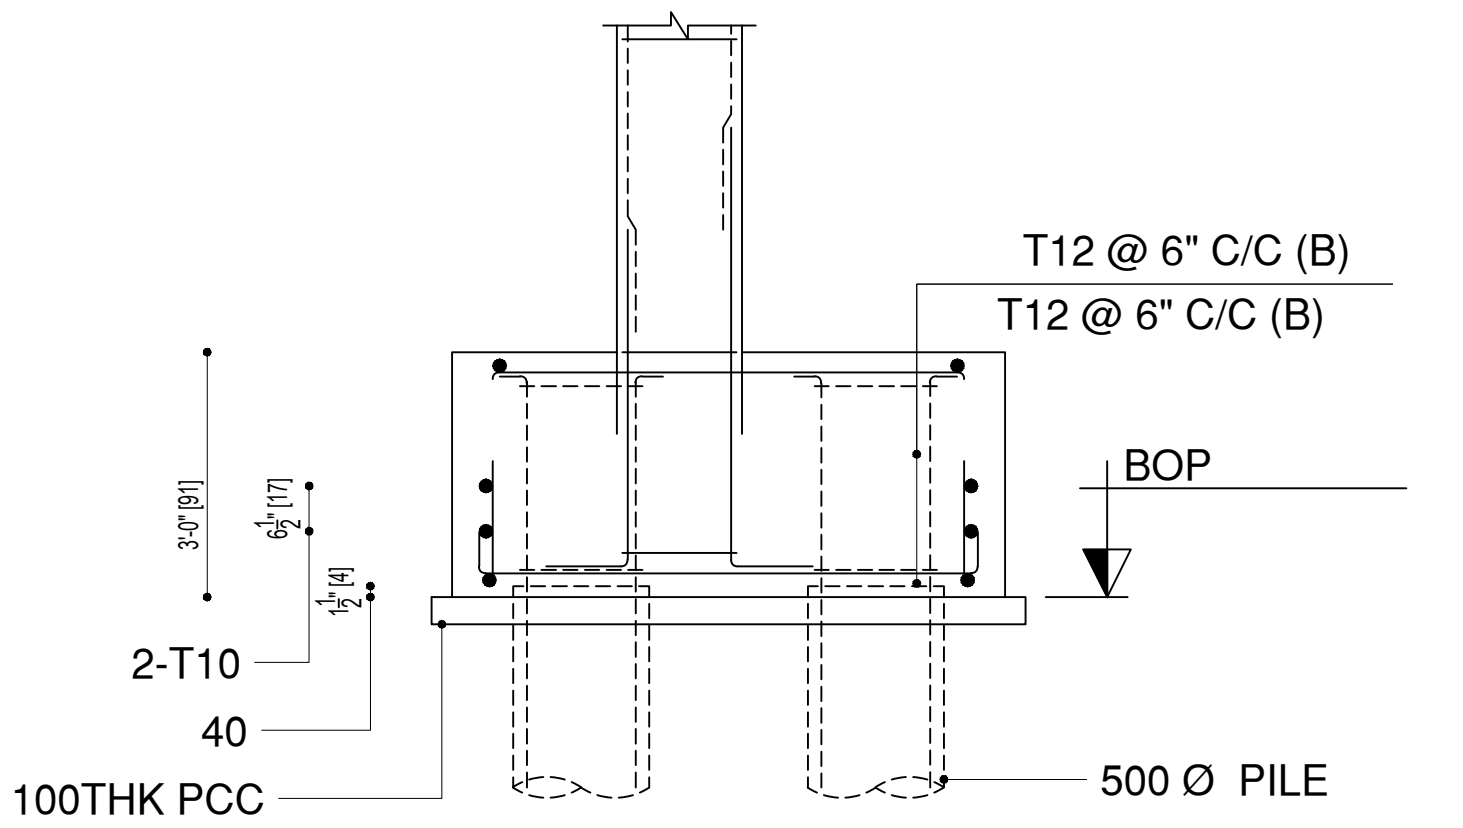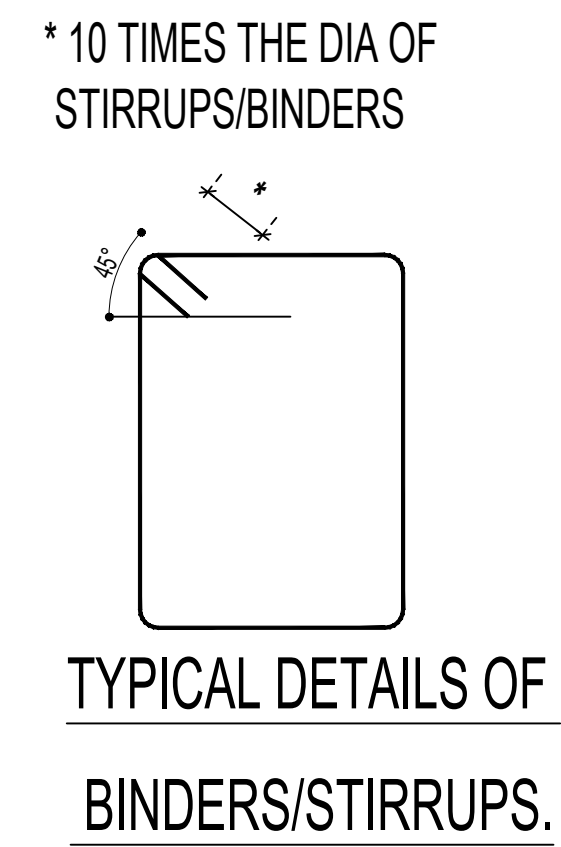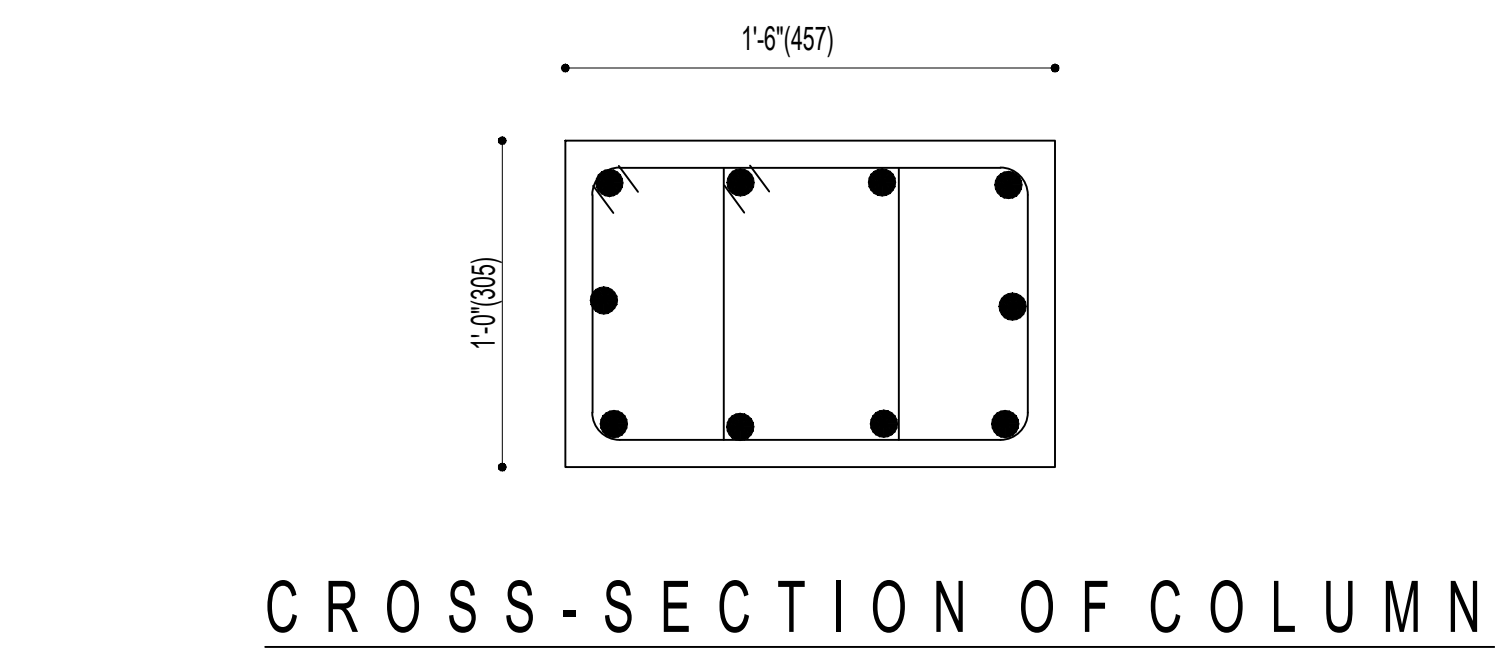


SECTION - S2 - S2

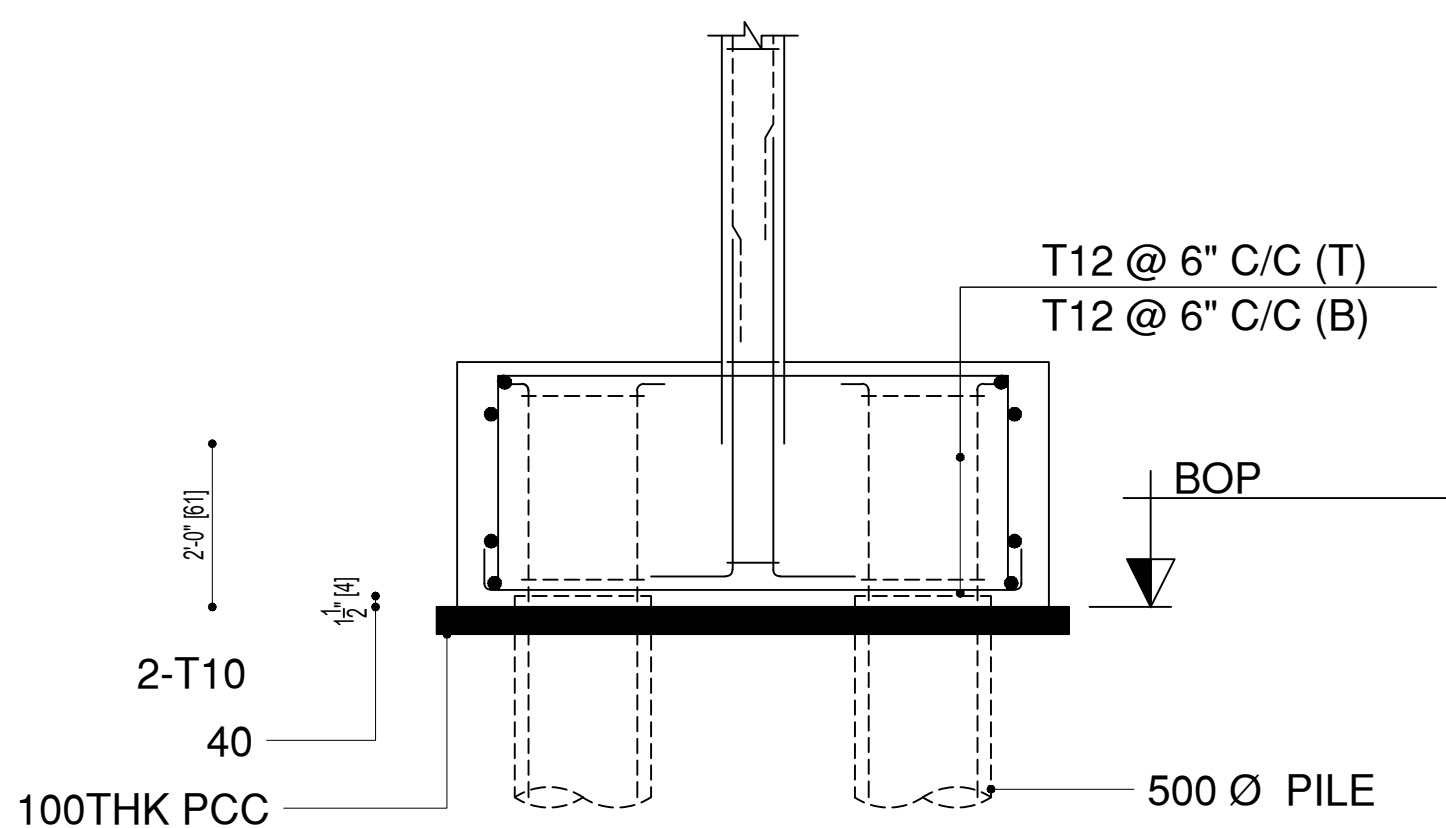


SECTION - S1 - S1

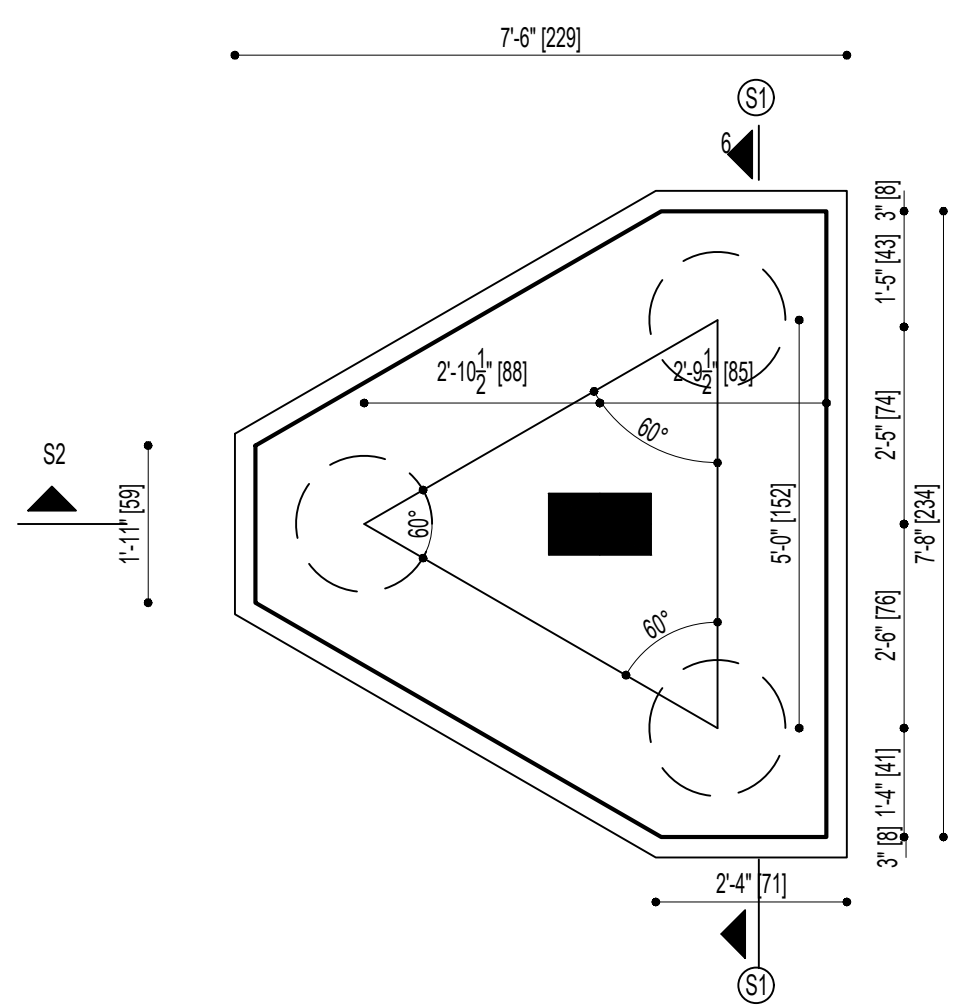

PLAN OF PILE CAP

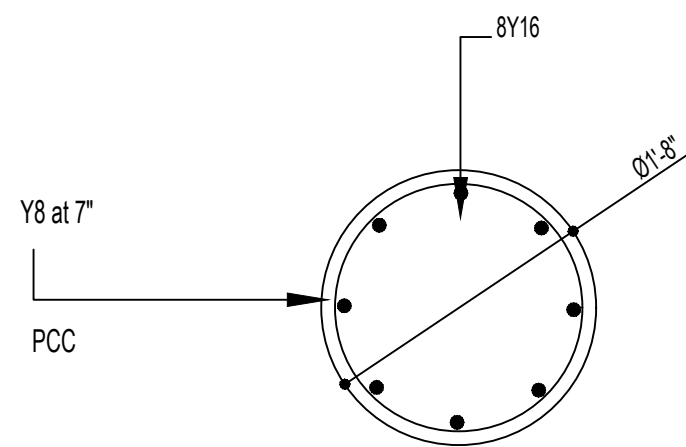


CROSS - SECTION OF PILE

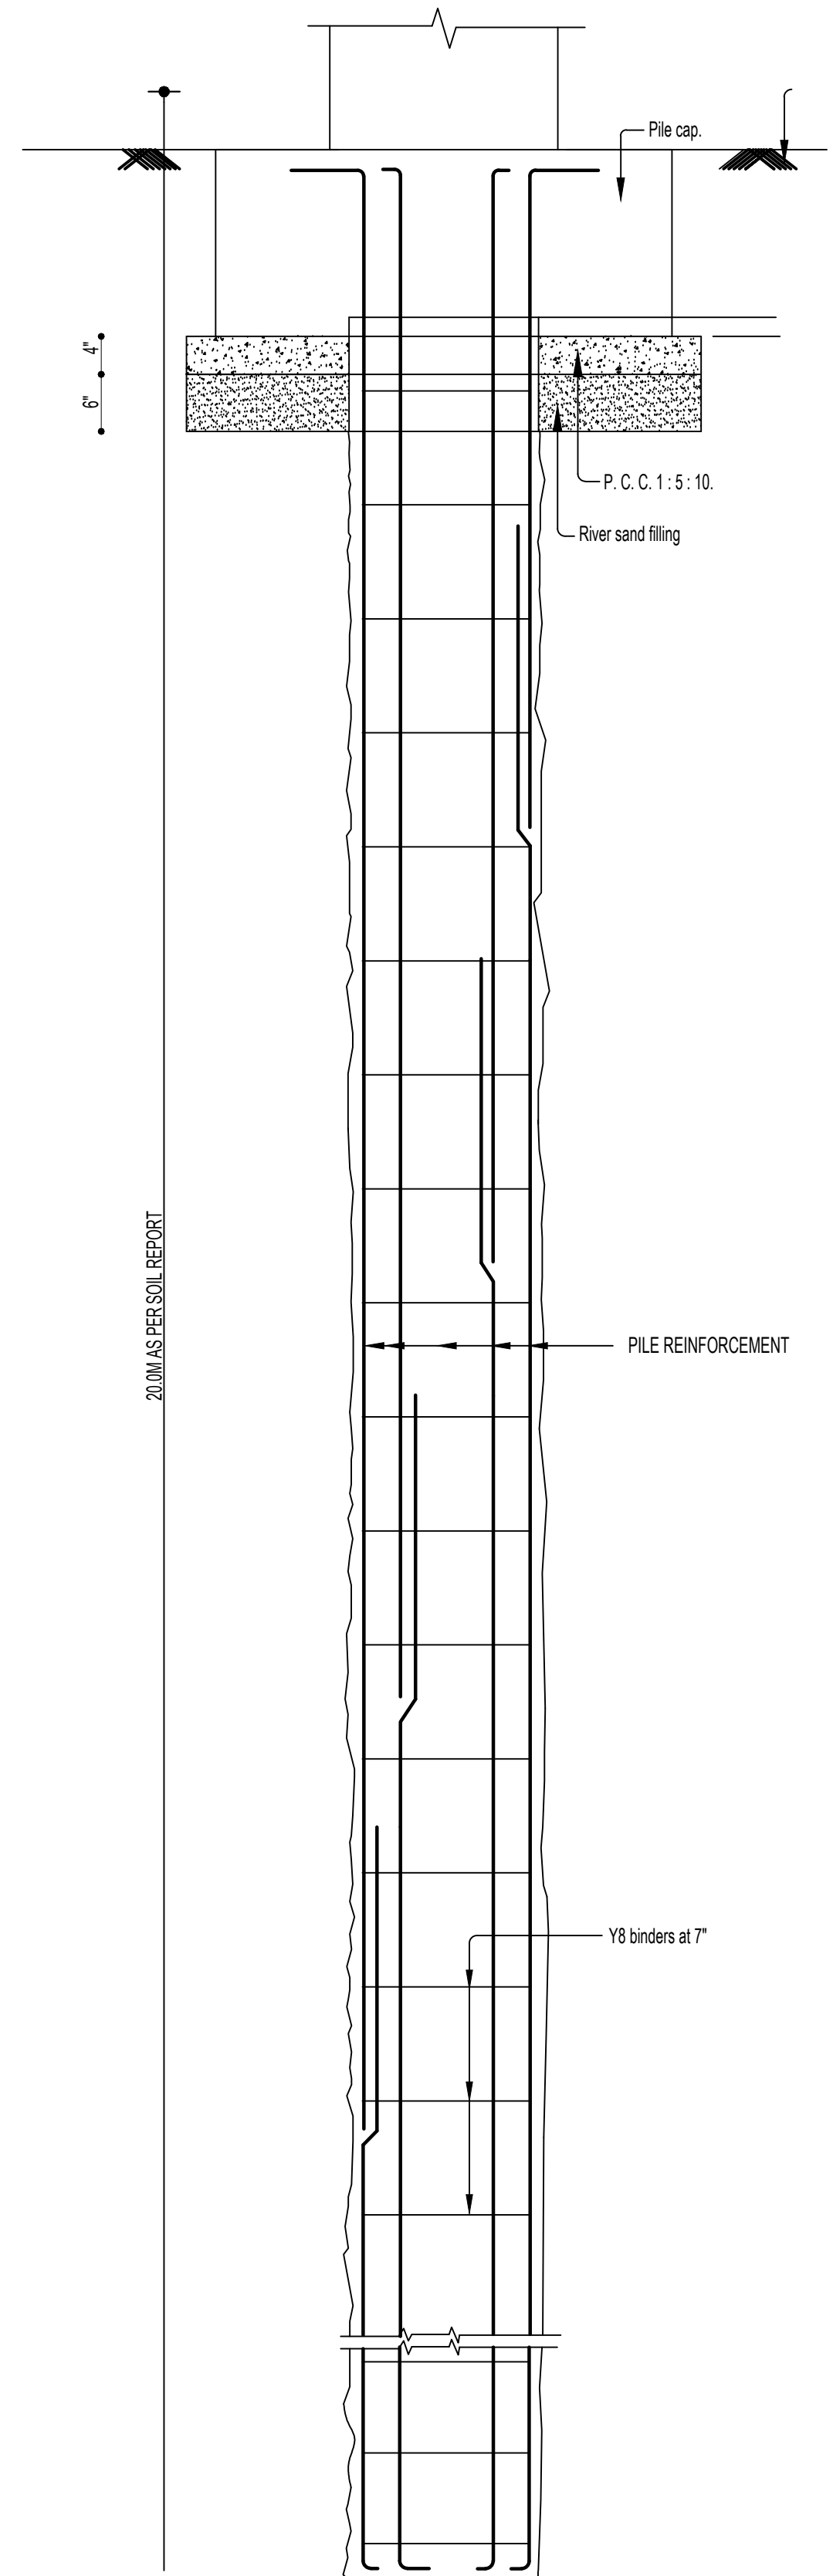

LONGITUDINAL SECTION OF BORED CAST-IN-SITU PILES

PLAN SHOWING THE PROPOSED SHOWROOM/ OFFICE BUILDING AT PLOT NO : 4617, DOOR NO : 217, " Y " BLOCK,SECOND AVENUE, ANNA NAGAR, CHENNAI - 600 040.COMPRISED IN OLD S.NO : 51 PART, T.S.NO :4 , BLOCK NO : 1-A, OF NADUVAKARAI VILLAGE, IN GREATER CHENNAI CORPORATION DIVISION NO - 100 .ZONE - 08

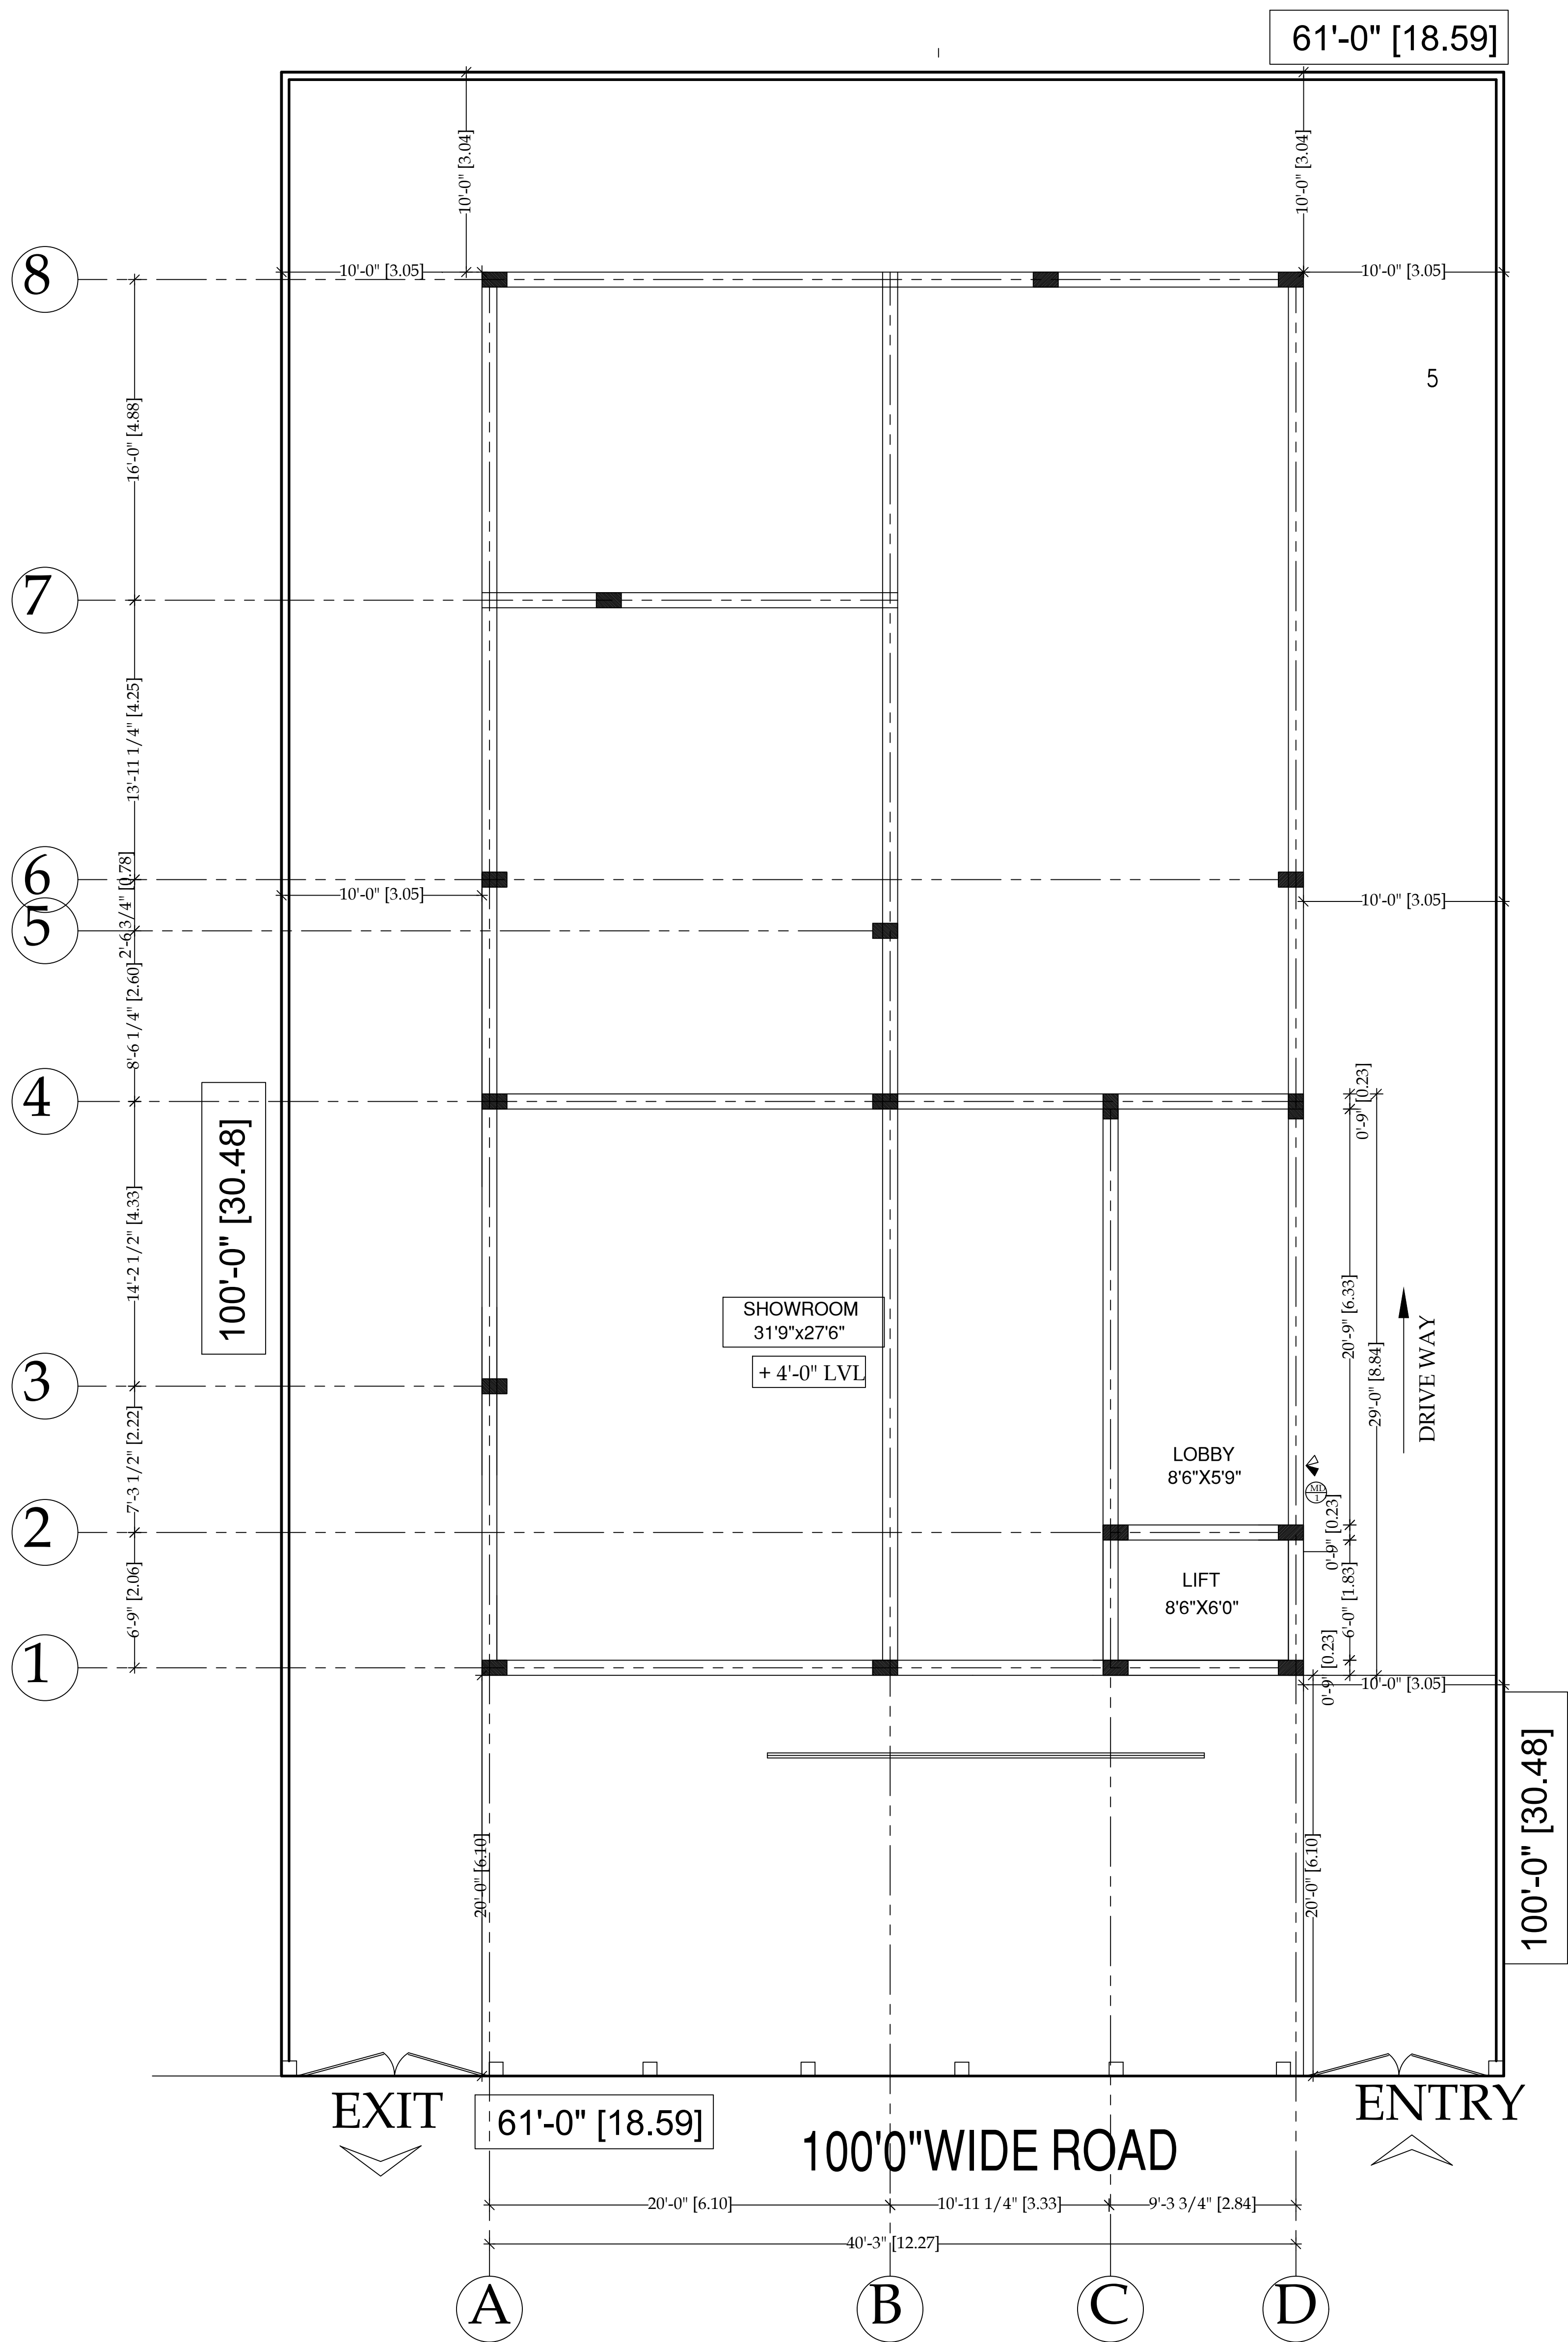

PLAN SHOWING THE PROPOSED SHOWROOM/ OFFICE BUILDING
AT PLOT NO : 4617, DOOR NO : 217, " Y " BLOCK,SECOND AVENUE,
ANNA NAGAR, CHENNAI - 600 040.COMPRISED IN OLD S.NO : 51 PART,
T.S.NO :4 , BLOCK NO : 1-A, OF NADUVAKARAI VILLAGE, IN
GREATER CHENNAI CORPORATION DIVISION NO - 100 .ZONE - 08

Our services go beyond



Buying & Selling Services

Property Buying Assistance, Property Selling Support, Market Price Analysis, Owner Outreach and Negotiation.



Legal & Documentation Services

Certified EC, Patta, legal opinions, property verification, due diligence, litigation solutions, and legal heir certificates.



Property Development & Approvals

Building plan approvals, construction, layout and sub-division approvals, zone conversion, and occupancy certification.



NRI & Investment Services

Escrow Services, Rentals, Litigation Solutions, Property Valuation and Property Management



Compliance & Special Services

Demolition, Vaasthu checks, regularization of unauthorized buildings, and office space solutions.

Smarter Tools, Stronger Decisions



Property Valuation & Cost Estimation

Guideline Value, Apartment Composite Value, Stamp Duty & Registration Fees Calculator, Building Value Calculator, Capital Gains Calculator, Area Unit Converter, Length Unit Converter



Ownership, Compliance & Legal Verification

Encumbrance Certificate (EC) Search, Find Your SRO, Temple Property Check, WAQF Property Check, View Patta/Chitta, View FMB, Patta Analyzer, EC Analyzer



Zoning & Land Use Analysis

Land Use Zone Finder, CRZ Zone Check, Aquifer Zone Check, CBA Check, EWS Check, Road Width Check, Proposed Road Widening Check, FSI Calculator



Property Documentation & Workflow Tools

Forms & Templates, Document Generator, Document Translation, Dictionary



Vastu & Property Management Tools

Home Vastu Shastra, Plot Vastu Shastra, Property Management

Verified RealEstateTM

We're honored to be part of your
real estate journey

3/350/2 Mettukuppam,
OMR Thoraipakkam,
Chennai, India

hello@verified.realestate
+91 9996 12 9996
www.verified.realestate