








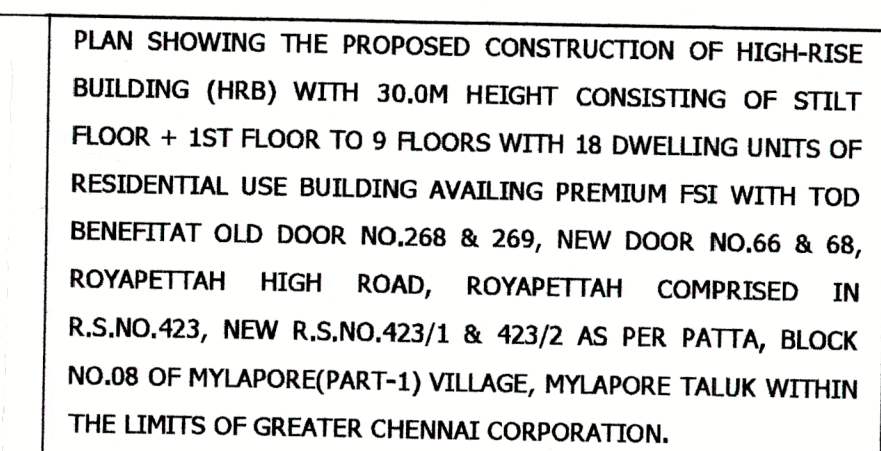


A) AREA STATEMENT	SQ.M.
AREA AS PER PATTA	1243.50
AREA AS PER DOCUMENT	1243.31
AREA CONSIDERED FOR FSI	1243.31
STREET ALIGNMENT/ ROAD WIDENING/LINK ROAD	59.48
OSR AREA	0.00
TOTAL FSI AREA	3448.07
FSI FACTOR	2.773
COVERAGE AREA (PERCENTAGE %)	377.52 (30.36%)

A) PARKING STATEMENT		
VEHICLE	REQUIRED	PROVIDED
LORRY	-	0
CAR	30	32
TWO WHEELER	0	0
CYCLE	-	0

FLOOR WISE FSI STATEMENT-A (HRL-RESIDENTIAL)							
FLOORING FLOOR	FSI AREA				DU	TOTAL FSI AREA	
	COMM.	RES.	IND.	NST.			
STILT PARKING FLOOR	0.00	0.00	0.00	0.00	0	0.00	
FIRST FLOOR	0.00	375.00	0.00	0.00	2	375.00	
SECOND FLOOR	0.00	375.00	0.00	0.00	2	375.00	
THIRD FLOOR	0.00	375.00	0.00	0.00	2	375.00	
FOURTH FLOOR	0.00	375.00	0.00	0.00	2	375.00	
FIFTH FLOOR	0.00	375.00	0.00	0.00	2	375.00	
SIXTH FLOOR	0.00	375.00	0.00	0.00	2	375.00	
SEVENTH FLOOR	0.00	375.00	0.00	0.00	2	375.00	
EIGHTH FLOOR	0.00	375.00	0.00	0.00	2	375.00	
NINTH FLOOR	0.00	375.00	0.00	0.00	2	375.00	
Tenue	0.00	0.00	0.00	0.00	0	0.00	
Total	0.00	3600.00	0.00	0.00	14	3600.00	

BUILDING WISE FSI STATEMENT							3448.37
BUILDING	NO OF SAME BUILDING	FSI AREA				DU	TOTAL
		COMM.	RESL.	IND.	ENGT.		FSI AREA
A-1 (NRB_RE_)		0.03	3448.37	0.00	0.00	18	3448.37
Total		0.03	3448.37	0.00	0.00	18	3448.37

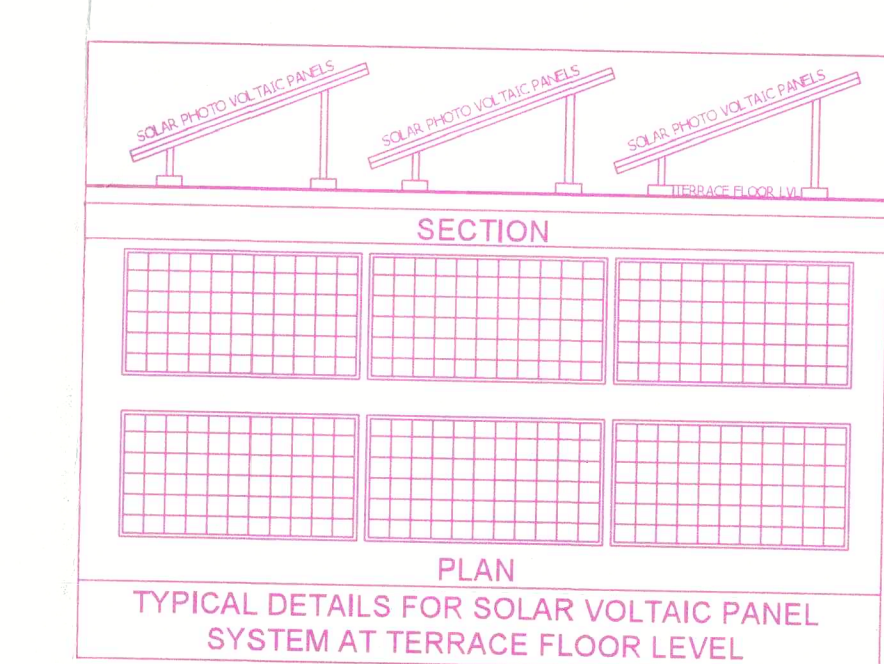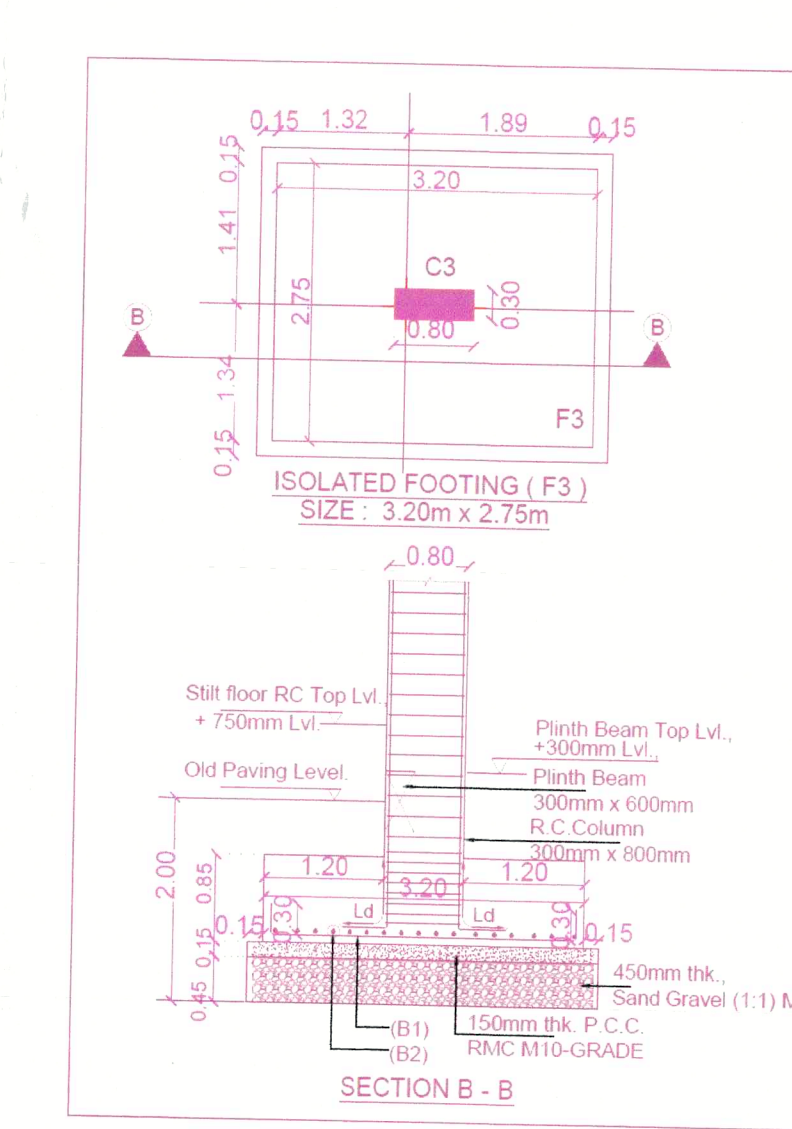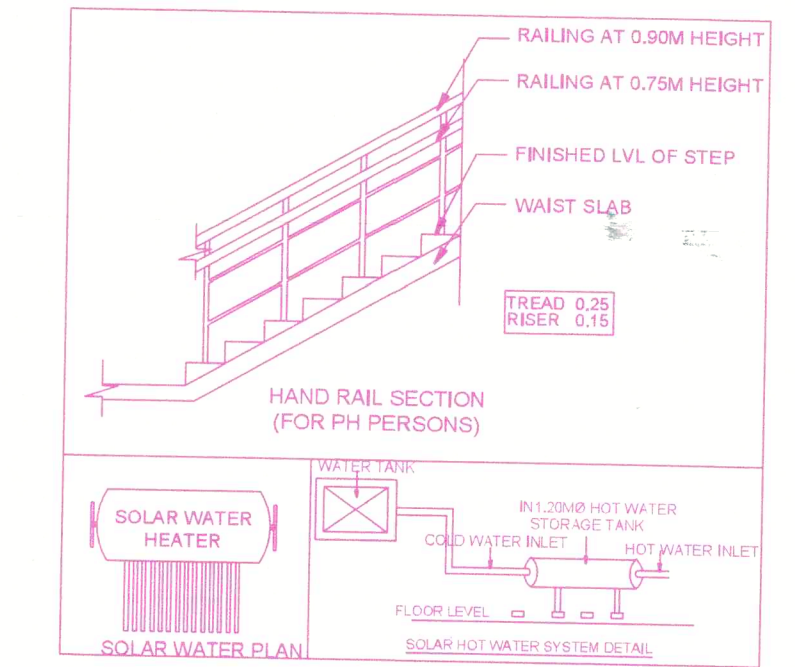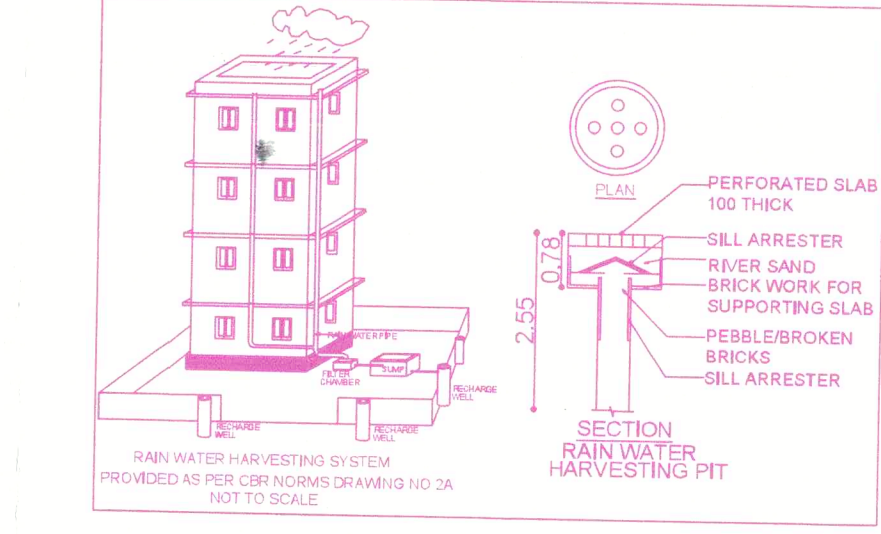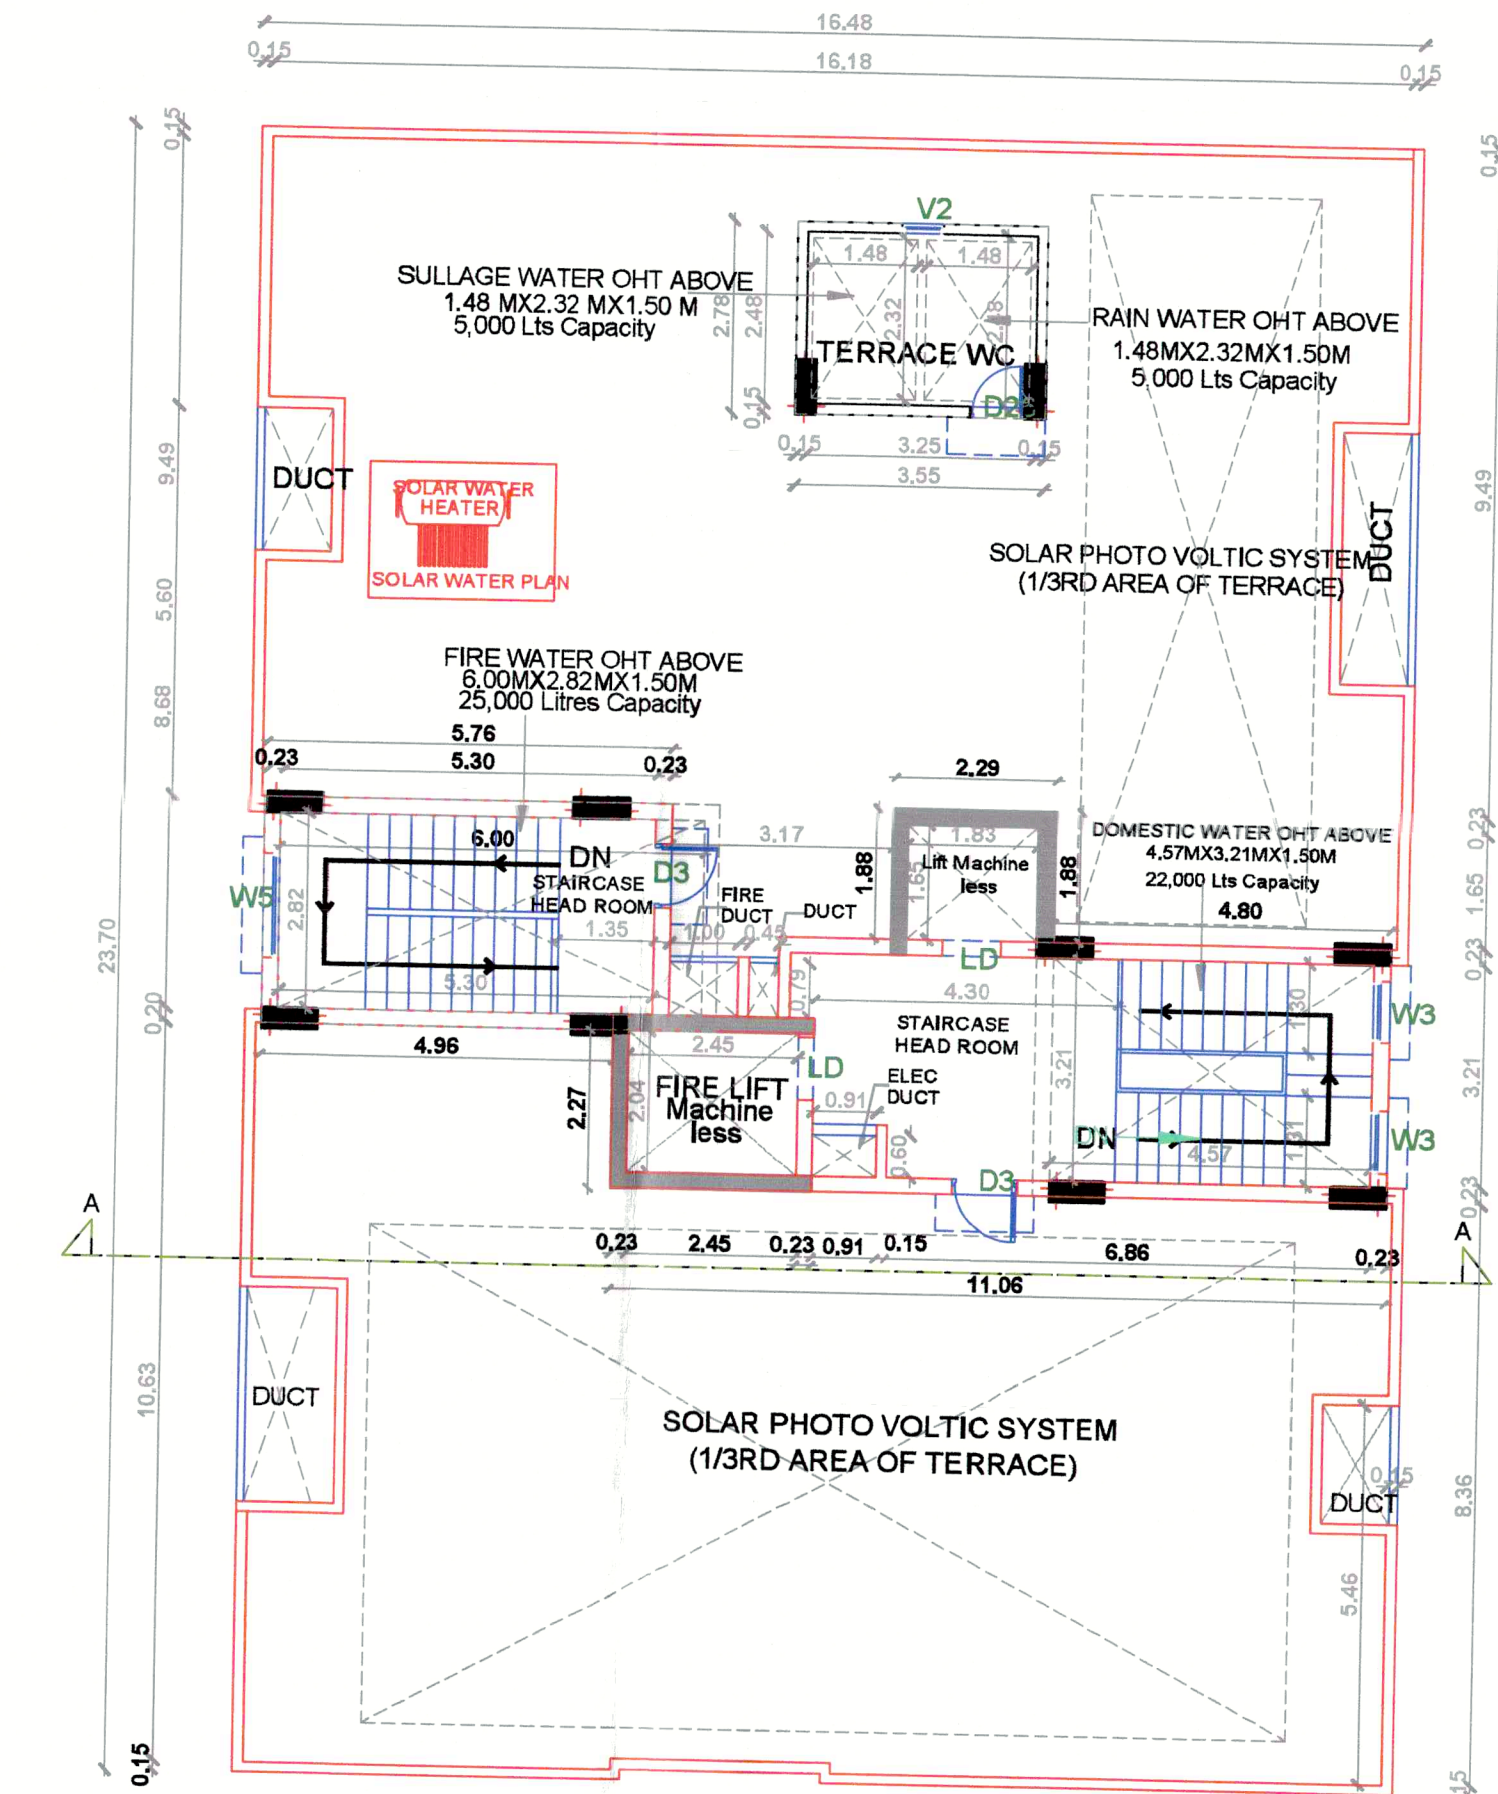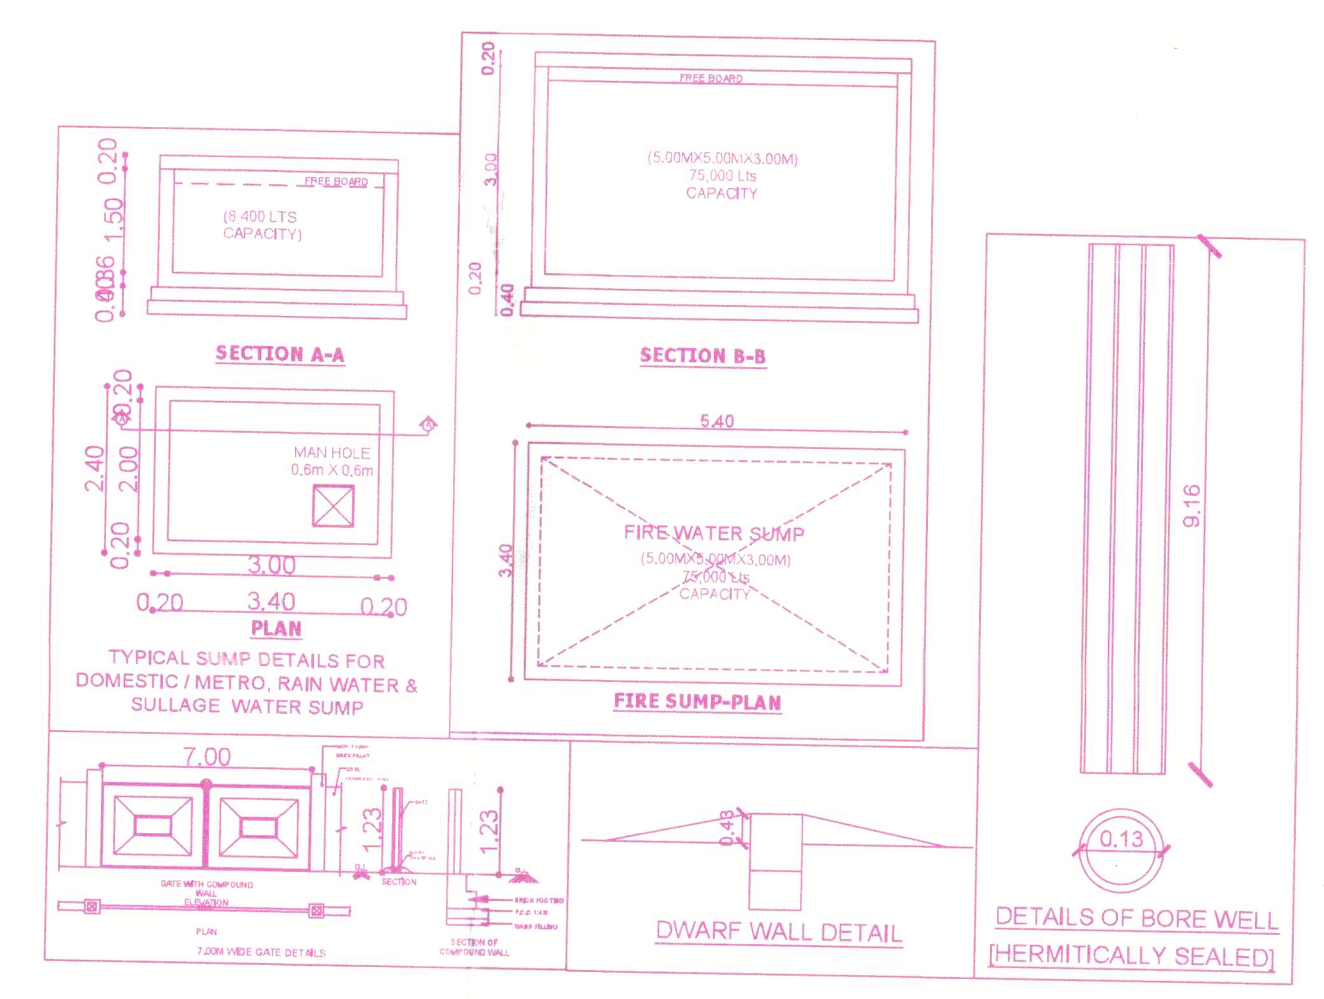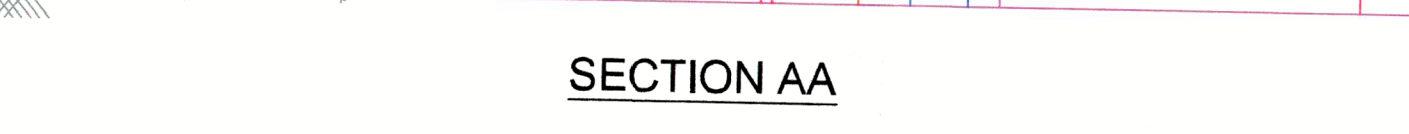

APPROVAL CONDITION

SCALE 1

CHENNAI METROPOLITAN DEVELOPMENT AUTHORITY

APPROVED

SUBJECT TO THE CONDITIONS MENTIONED IN THIS OFF

Signature valid

For (Deputy Planner / Chief Planner / Member-Secretary)
High Rise Building / Non High Rise Building

This Approval is valid only after building Permit is issued by the concerned Local Body.

QR
CODE