

PLAN SHOWING THE PROPOSED CONSTRUCTION OF MIXED (COMMERCIAL AND RESIDENTIAL) GROUP DEVELOPMENT BUILDINGS IN S.F.No: 25/1A, 25/1B, 28/1B2, 28/3 & 49/2B, THUDIYALUR VILLAGE, COIMBATORE NORTH TALUK, NORTH ZONE, COIMBATORE CORPORATION.

SCALE 1 : 100

BLOCK - A



All Dimensions are in Meter

BUILDING AREA DETAILS :-		In Sq.M.	
FLOOR NAME	F.S.I Area	Non F.S.I Area	Total Area
BLOCK - A			
STILT FLOOR	42.13	2069.87	2112.00
FIRST FLOOR	1834.85	277.15	2112.00
SECOND FLOOR	1834.85	277.15	2112.00
THIRD FLOOR	1834.85	277.15	2112.00
FOURTH FLOOR	1834.85	277.15	2112.00
FIFTH FLOOR	1834.85	277.15	2112.00











No. Of Dwellings in Block - A = 70

JOINERY DETAILS :-		Metre
R.G.S	ROLLING GRILL SHUTTER	3.00 x 2.65
M.D	MAIN DOOR	1.07 x 2.10
D	DOOR	1.00 x 2.10
D1	DOOR	0.84 x 2.10
L.D	LIFT DOOR	1.07 x 2.10
O	OPEN	1.00 x 2.10
W	WINDOW	1.80 x 1.37
W1	WINDOW	1.50 x 1.37
V	VENTILATOR	1.20 x 0.60
V1	VENTILATOR	0.90 x 0.60

NOTE:
 1. Mechanical Ventilation to be Provided where ever necessary.
 2. O.D. 15 M.A. 10/5 Dated - 04.02.2019 Annexure - IV Part - I (1) - Parking spaces for visitors shall be provided to the extent of 10% of the number stipulated above rounded to the nearest whole number where number of dwelling units exceeds six.

Online Application Number - SWP/BPA/756012/2026
 Applicant Name : CONFIANCE BUSINESS SOLUTIONS

PROPOSED BUILDING BLOCK - A DWELLING AREA DETAILS	
FLOOR	DWELLING NO. & AREA IN SQ.M.
A	123.80
B	125.36
C	122.39
D	94.90
E	100.74
F	99.66
G	99.66
H	99.66
I	99.66
J	139.29
K	124.74
L	96.42
M	121.61
N	91.09

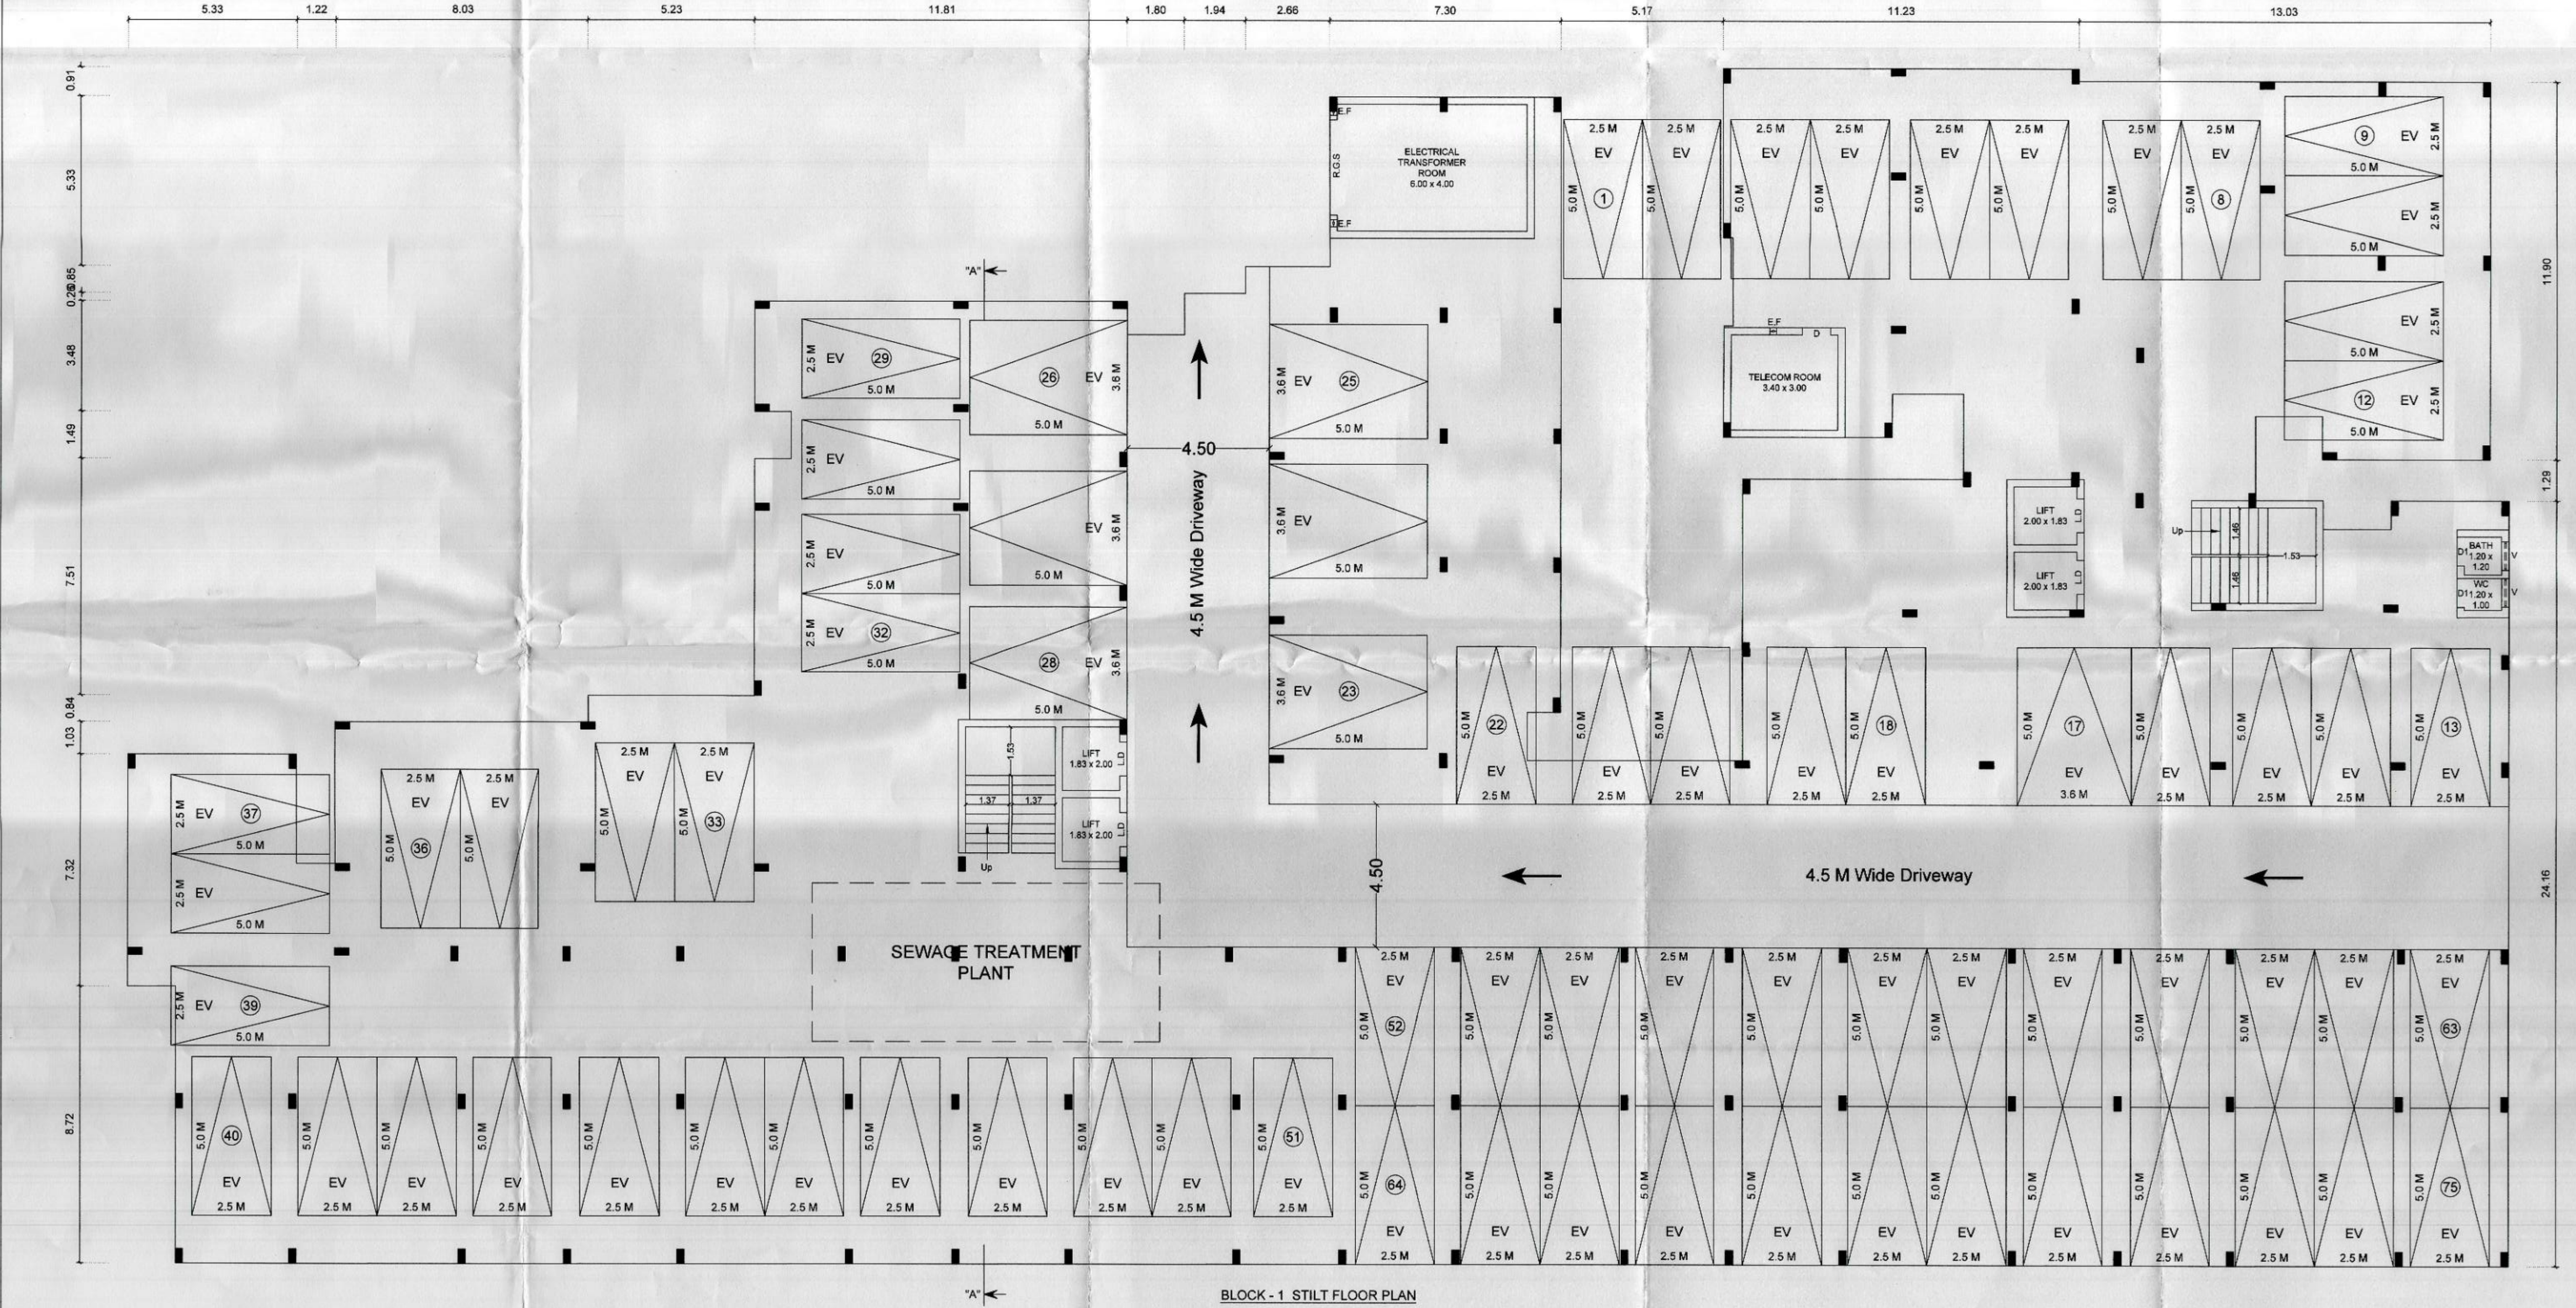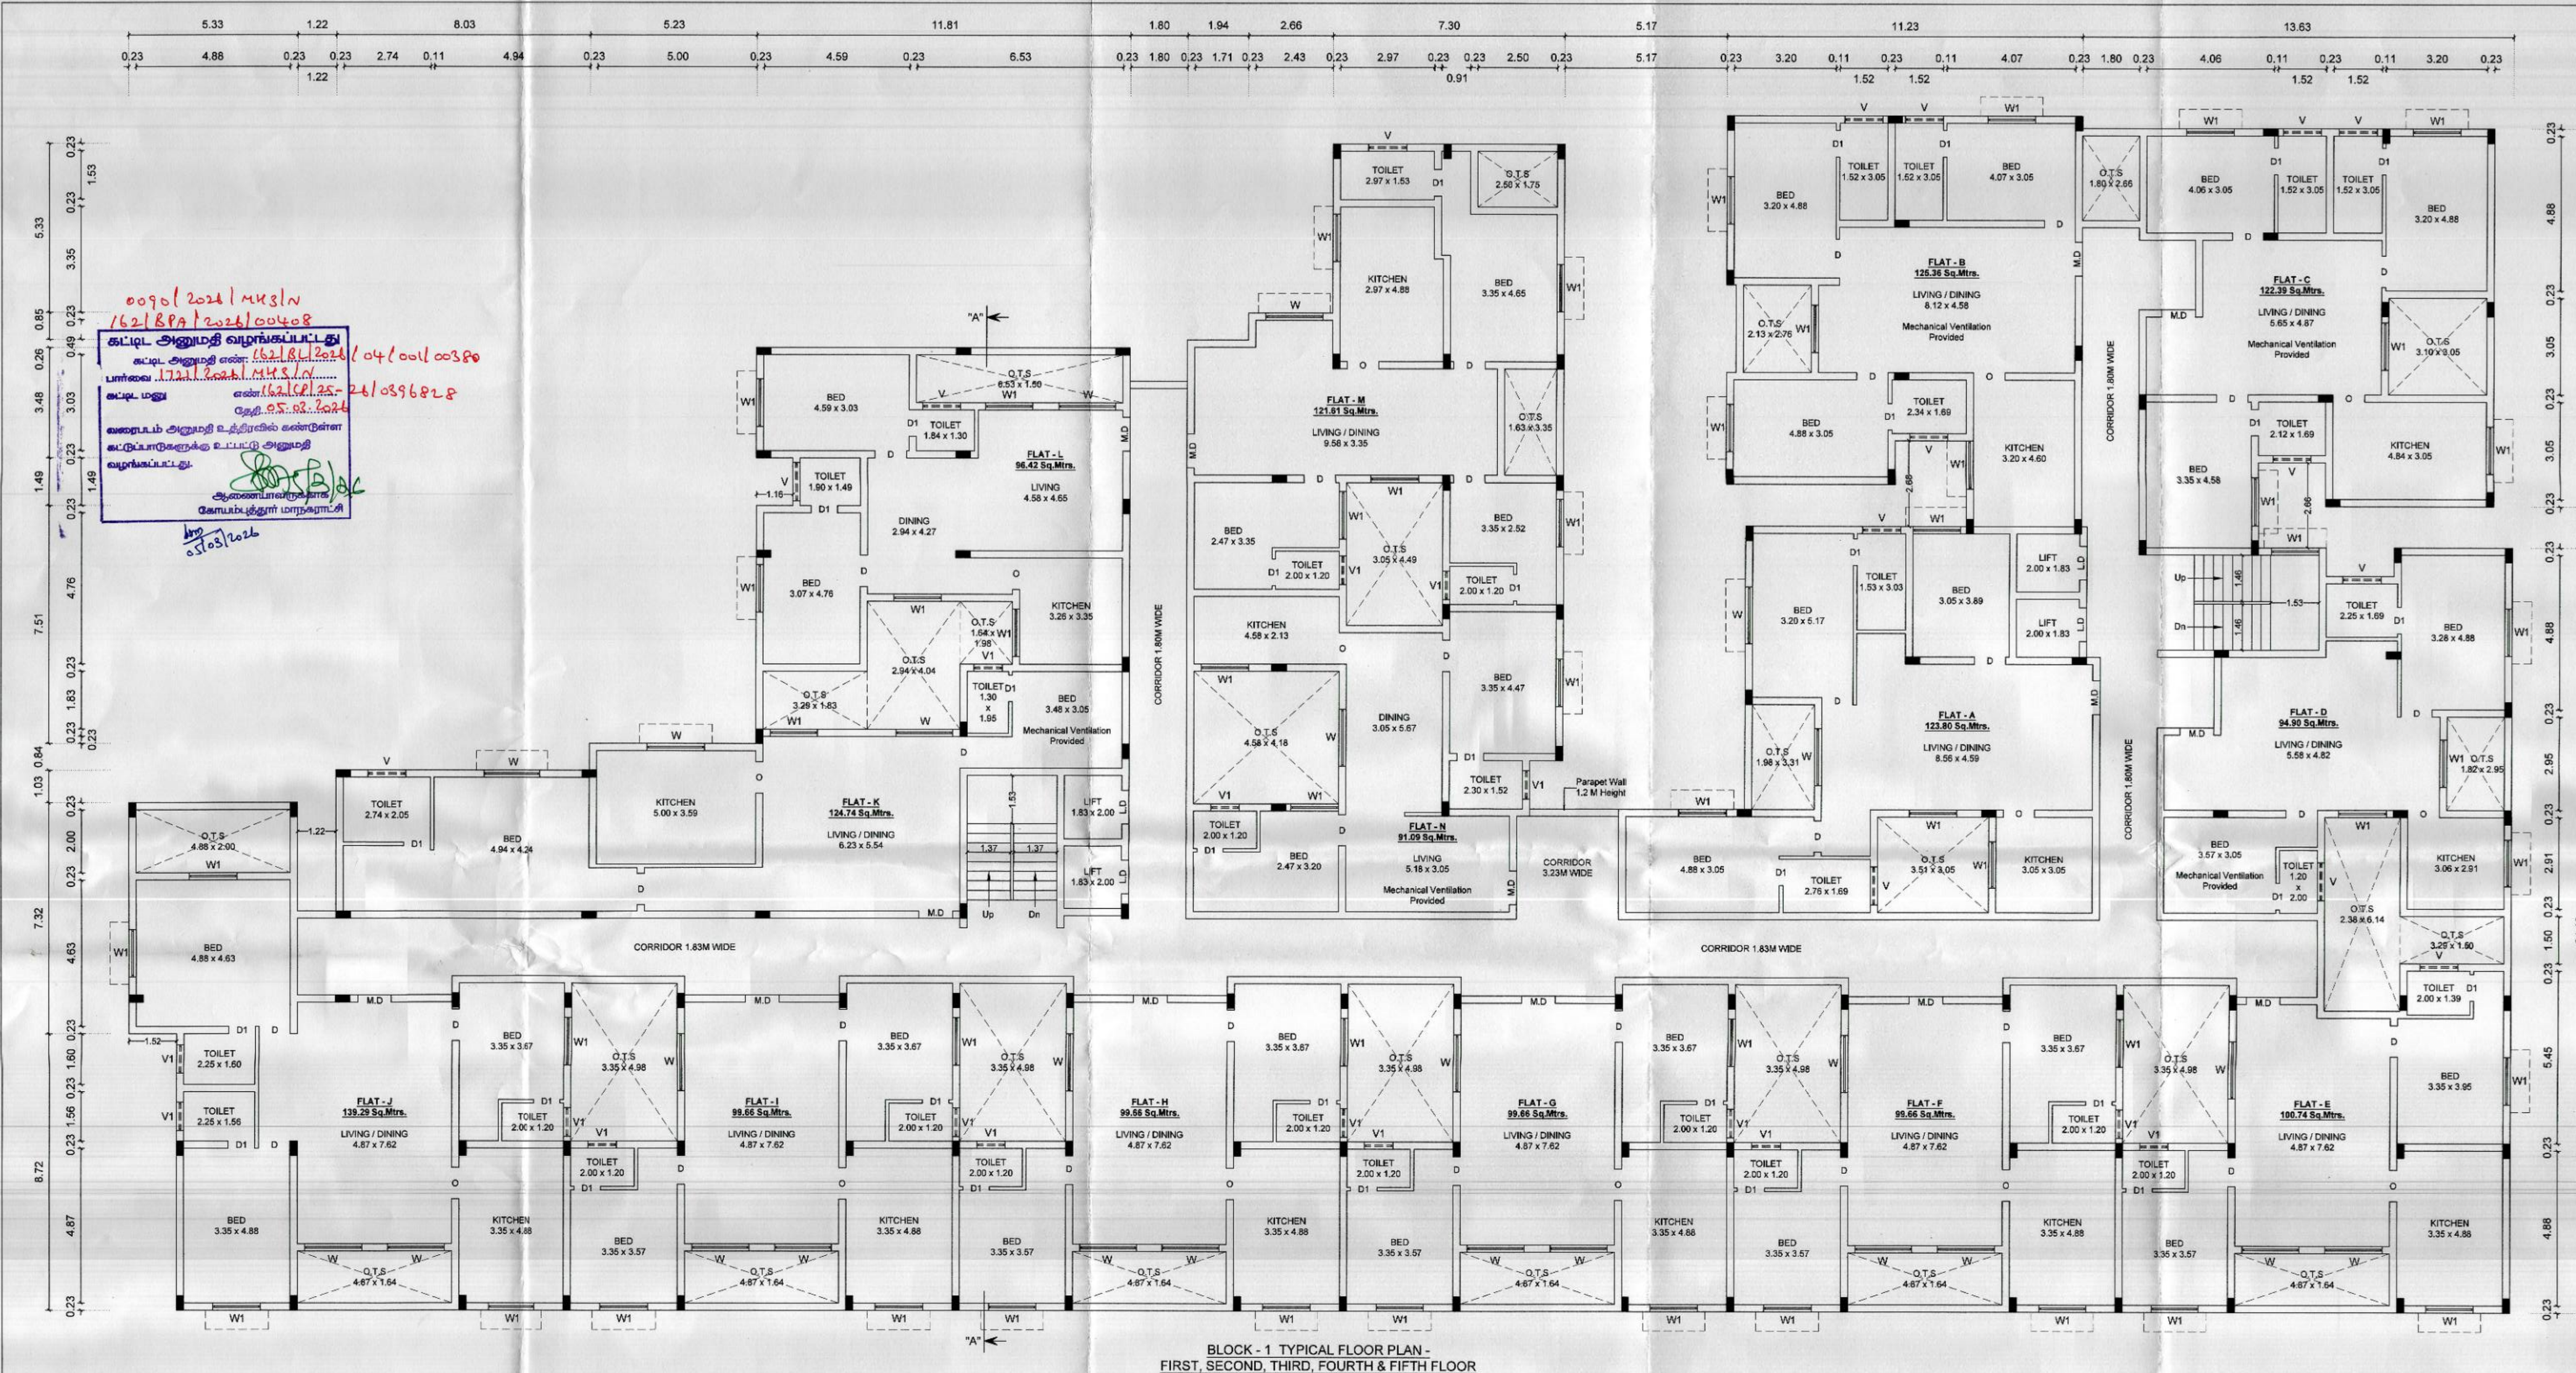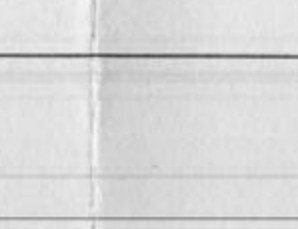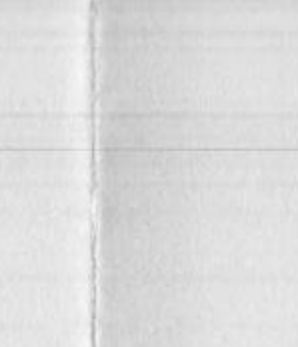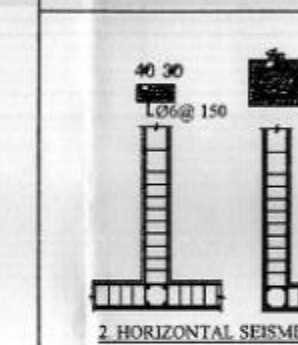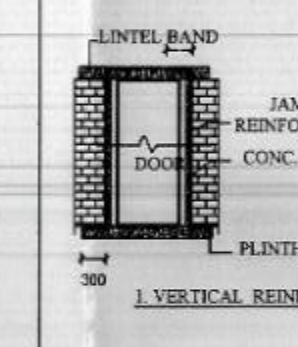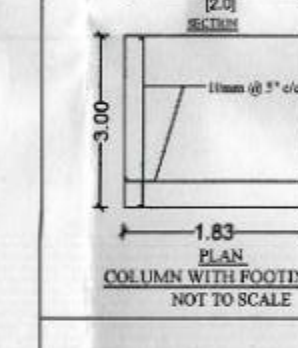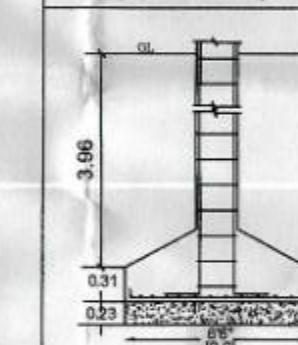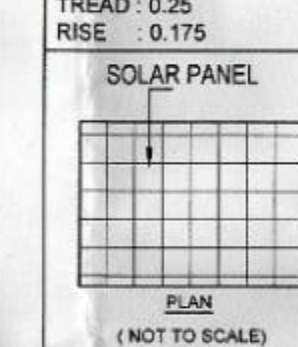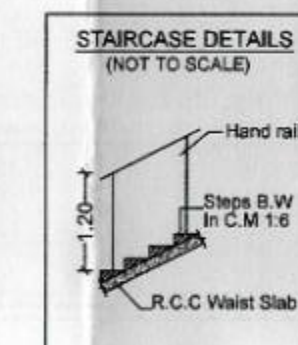

CONFIANCE BUSINESS SOLUTIONS

LAND OWNER / APPLICANT

REGISTERED GEOTECHNICAL ENGINEER

REGISTERED CONSTRUCTION ENGINEER

REGISTERED STRUCTURAL ENGINEER

REGISTERED ENGINEER

