
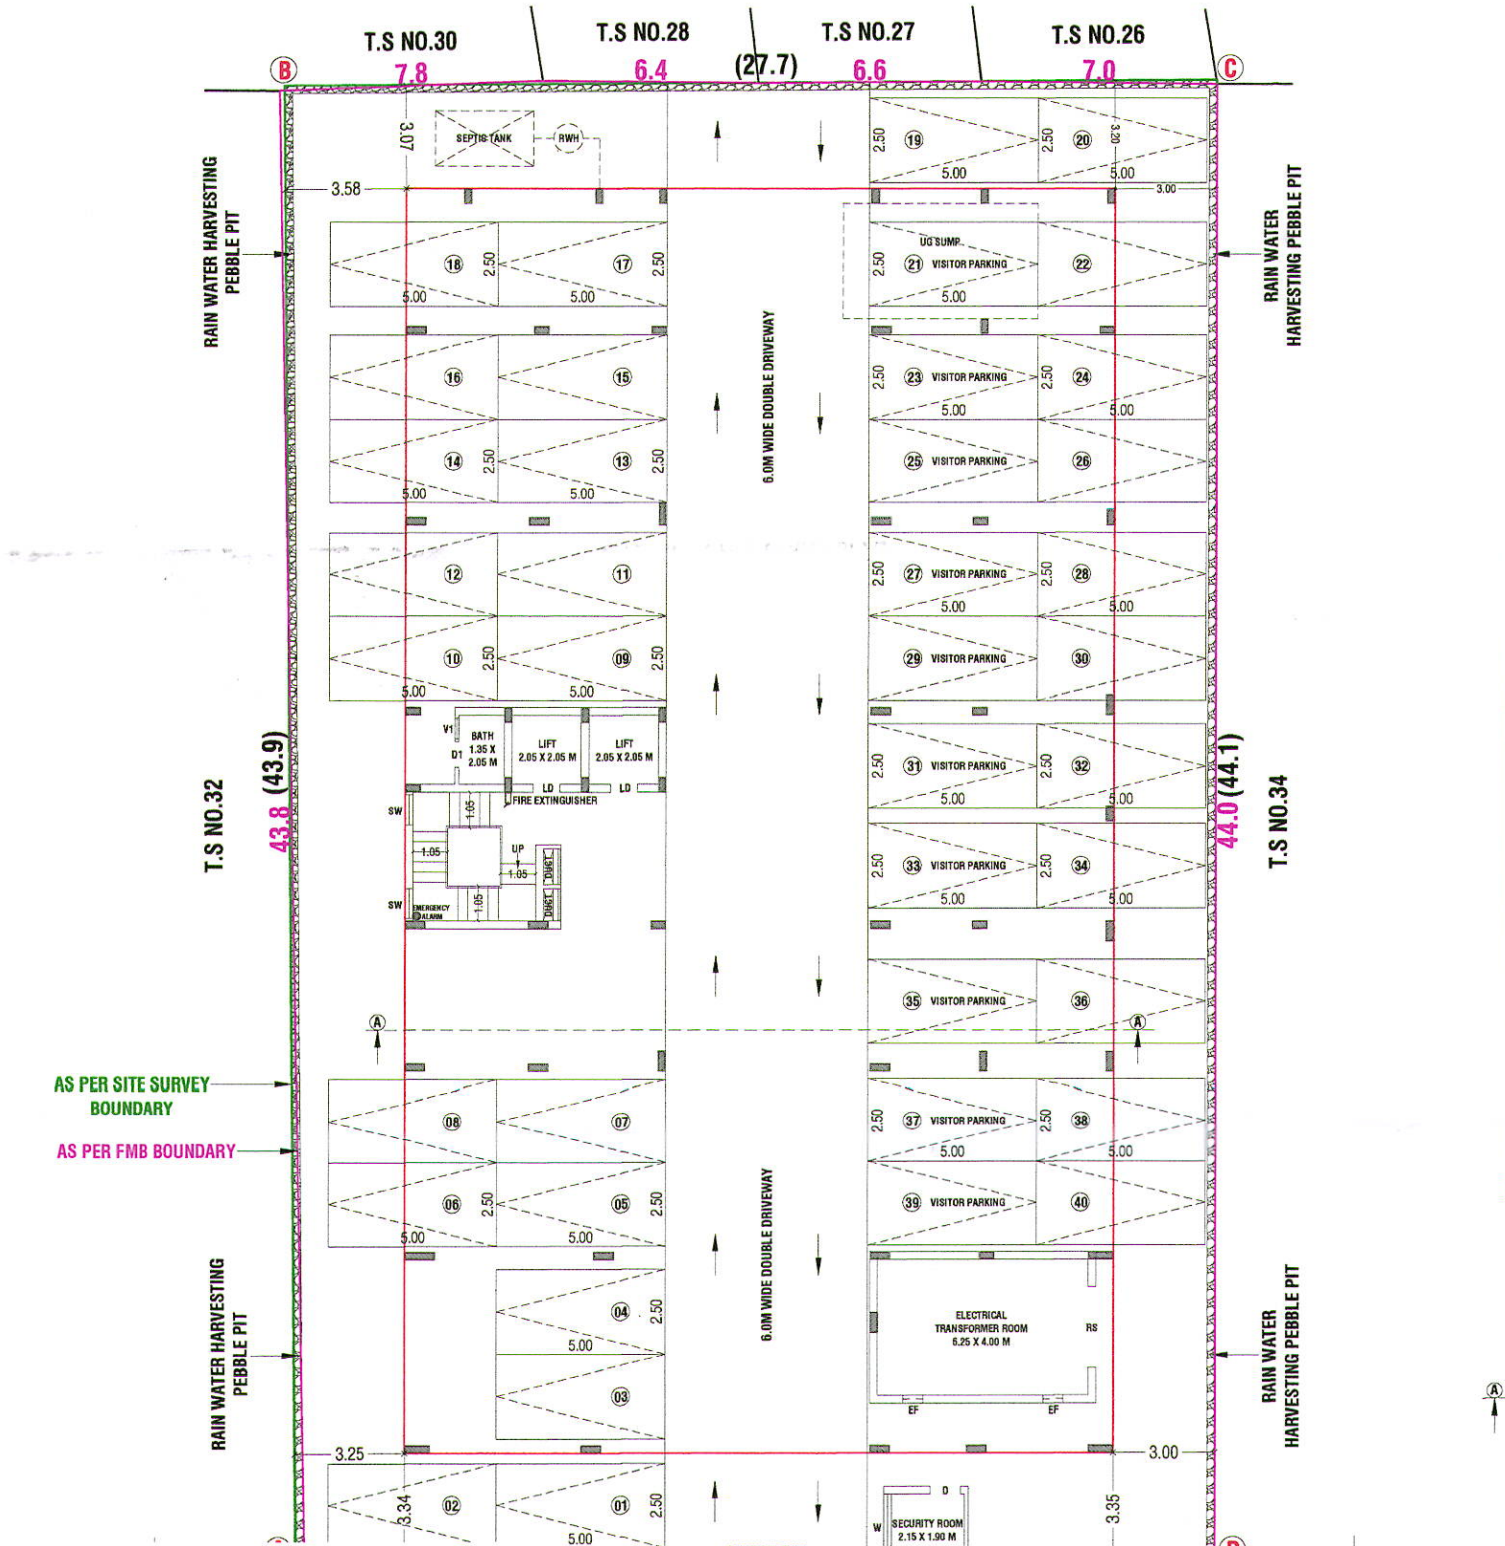





PARKING & DWELLING AREA DESCRIPTION:-

S.NO & FLOOR NAME	01	02	03	04	05	TOTAL



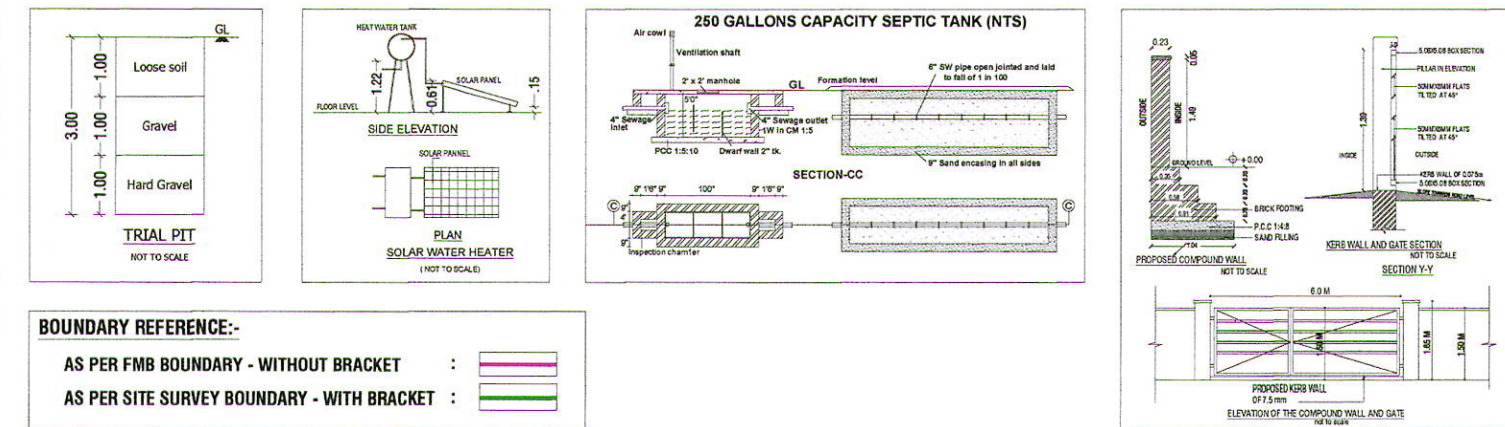


EXISTING 12.20M WIDE CORPORATION TAR ROAD
T.S NO:221
TO CO-OPERATIVE COLONY ROAD

SITE CUM STILT FLOOR PLAN
(SCALE - 1:100)

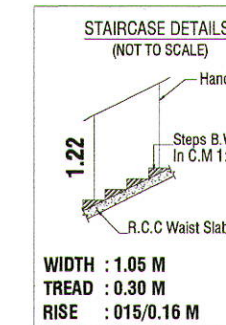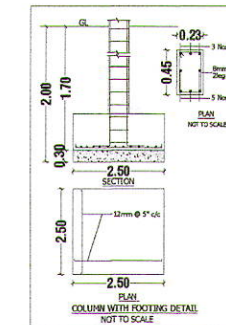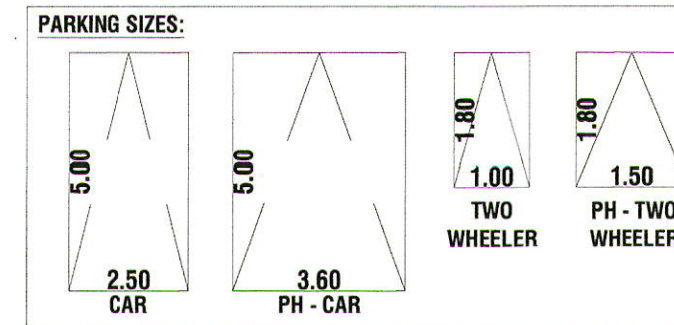

ONLINE APPLICATION NO : SWP/BPA/0551197/2025
SWP / DTC / NKL / BP NO : 29/2025

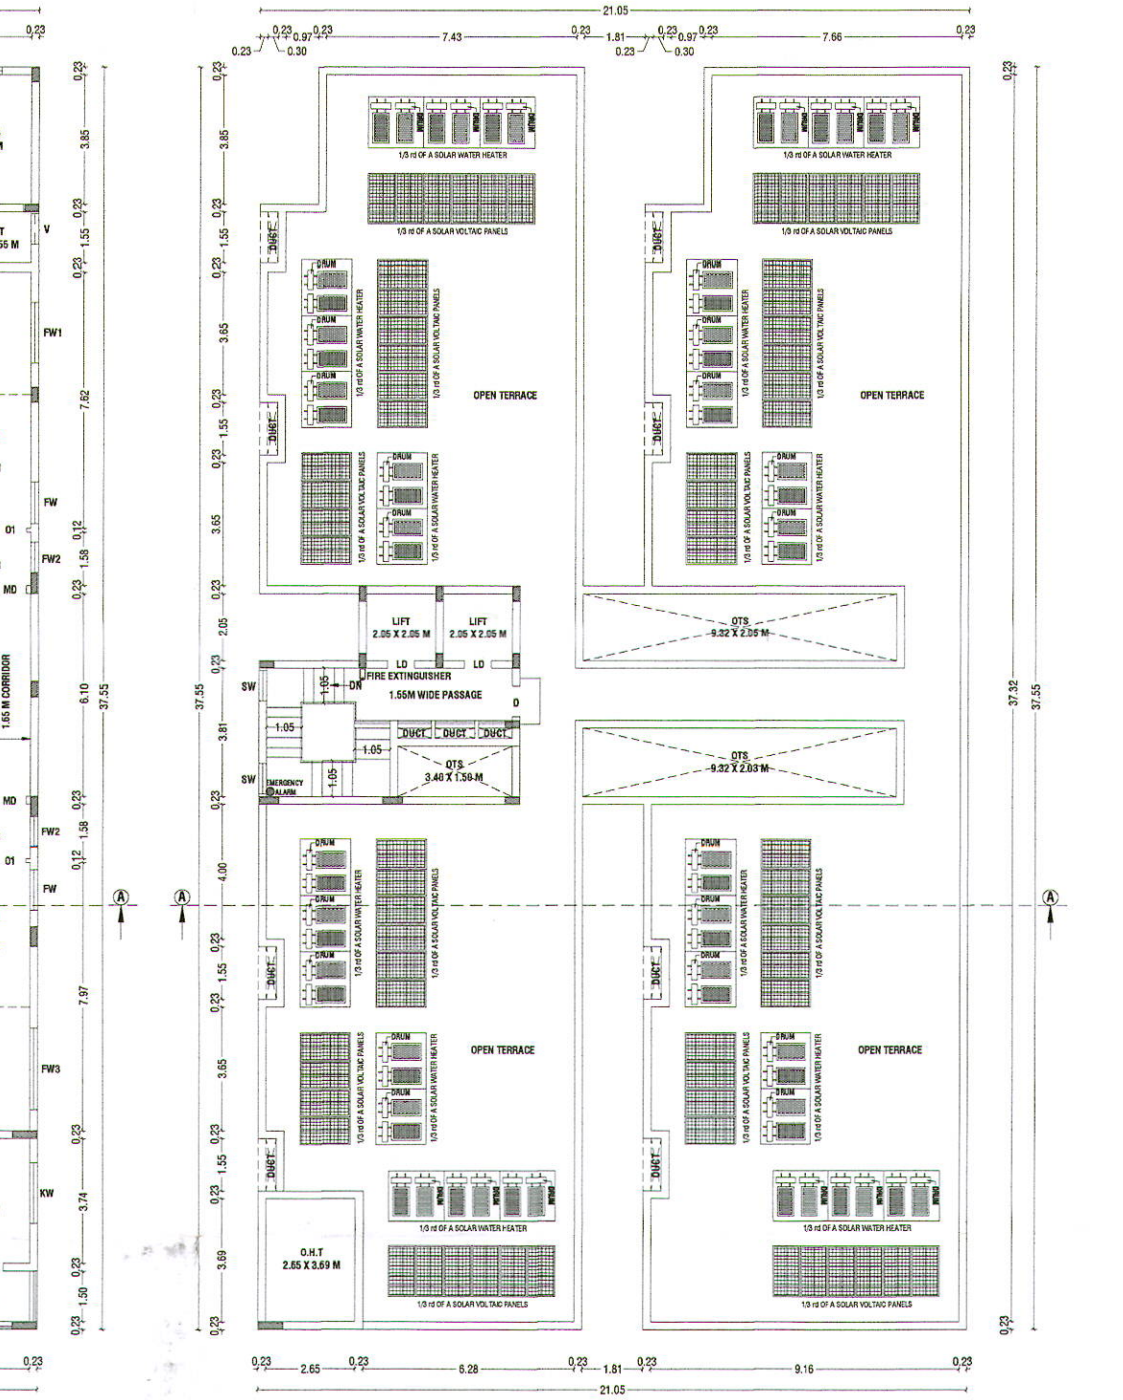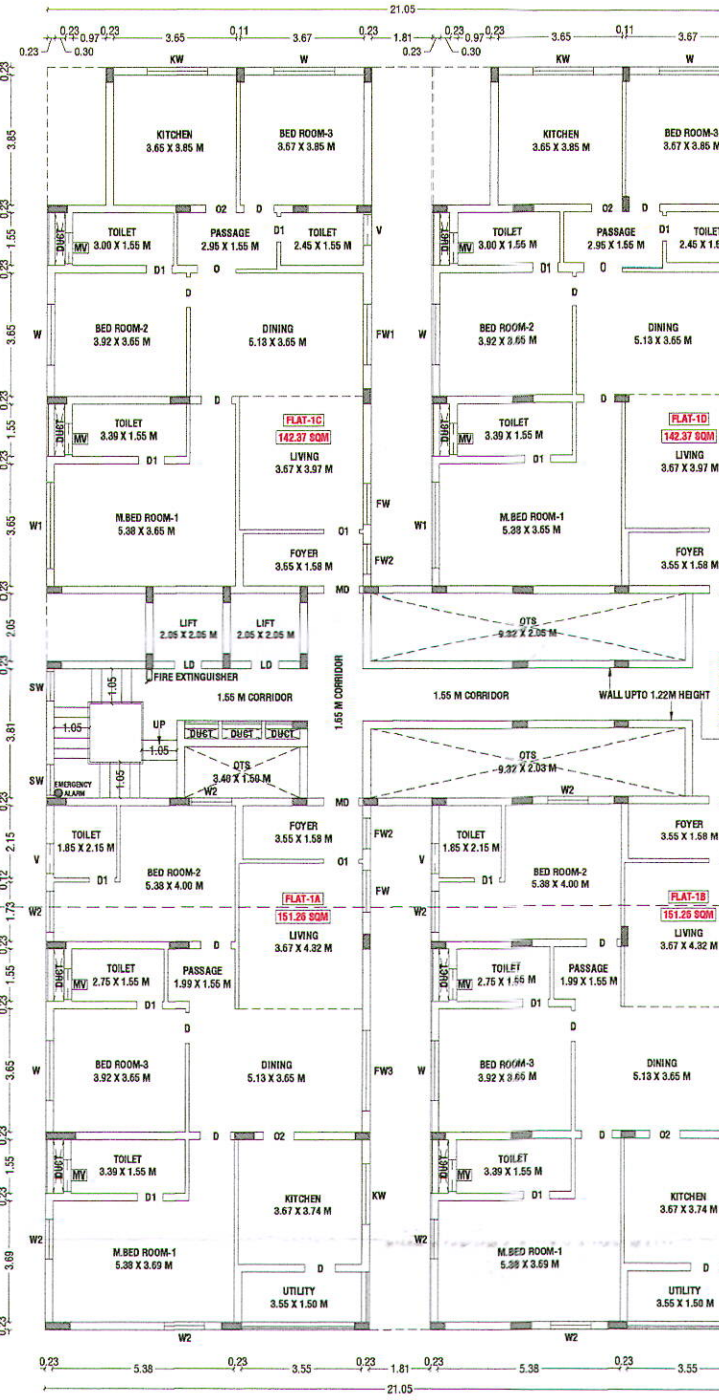

SITE & DETAILS PLAN SHOWING THE PROPOSED CONSTRUCTION OF RESIDENTIAL APARTMENT BUILDING IN PLOT NO.2A, T.S NO.33, WARD NO.D, BLOCK NO.23 AT NAMAKKAL VILLAGE, NAMAKKAL TALUK, NAMAKKAL CORPORATION, NAMAKKAL DISTRICT.

S.No	FLOOR	FSI AREA (SQM)	NON-FSI AREA (SQM)	TOTAL AREA (SQM)
1	STILT FLOOR	29.95	760.18	790.13
2	FIRST FLOOR	666.20	47.83	714.03
3	SECOND FLOOR	666.20	47.83	714.03
4	THIRD FLOOR	666.20	47.83	714.03
5	FOURTH FLOOR	666.20	47.83	714.03
6	FIFTH FLOOR	666.20	47.83	714.03
7	TERRACE FLOOR	-	50.62	50.62
8	SECURITY ROOM	-	5.89	5.89
TOTAL AREA		3360.95	1055.84	4416.79

F.S.I CALCULATION AS PATTI AREA:-
F.S.I (3360.95 / 1203.00) = 2.793
PREMIUM FSI : 2.793 < 2.80 = 0.793

BUILDING HEIGHT:-
BUILDING HEIGHT = 18.29 Mt

SYM	JOINERY DETAILS	SIZE IN METER
MD	DOOR	1.05 X 2.13
D	DOOR	0.90 X 2.13
D1	DOOR	0.75 X 2.13
O	OPEN	1.14 X 2.13
O1	OPEN	1.05 X 2.13
O2	OPEN	0.90 X 2.13
LD	LIFT DOOR	0.80 X 2.13
W	WINDOW	1.80 X 1.37
W1	WINDOW	2.55 X 1.37
W2	WINDOW	1.20 X 1.37
FW	FRENCH WINDOW	1.22 X 1.83
FW1	FRENCH WINDOW	1.80 X 1.83
FW2	FRENCH WINDOW	0.90 X 1.83
FW3	FRENCH WINDOW	2.40 X 1.83
SW	STAIRCASE WINDOW	0.90 X 1.37
KW	KITCHEN WINDOW	1.80 X 1.07
V	VENTILATOR	0.91 X 0.91
V1	VENTILATOR	0.61 X 0.61
EF	EXHAUST FAN	-

COLOUR INDEX:-
BOUNDARY OF THE SITE :
EXISTING ROADS :
PROPOSED CONSTRUCTION :
PROPOSED DRIVEWAY :
NOTE:-
* ALL DIMENSIONS ARE IN METER.
* RAINWATER PERCOLATION PITS PROVIDED ALL AROUND THE SITE.
* ALL ROUND COMPOUND WALL PROVIDED.
* S.T.P PROVIDED IN THE NW CORNER OF THE SITE.
* UG-SUMP PROVIDED.
* FIRE DETECTING AND EXTINGUISHING SYSTEM PROVIDED.
* EMERGENCY ALARM PROVIDED.
* SAND BUCKETS PROVIDED.
* O.H.T PROVIDED IN TERRACE FLOOR PLAN.
* MV-MECHANICAL VENTILATION PROVIDED.

S.No	FLOOR NAME	FLAT NO'S & AREA (SQM)
1	FIRST FLOOR	FLAT-1A 151.26 SQM FLAT-1B 142.37 SQM FLAT-1C 142.37 SQM FLAT-1D 142.37 SQM
2	SECOND FLOOR	FLAT-2A 151.26 SQM FLAT-2B 142.37 SQM FLAT-2C 142.37 SQM FLAT-2D 142.37 SQM
3	THIRD FLOOR	FLAT-3A 151.26 SQM FLAT-3B 142.37 SQM FLAT-3C 142.37 SQM FLAT-3D 142.37 SQM
4	FOURTH FLOOR	FLAT-4A 151.26 SQM FLAT-4B 142.37 SQM FLAT-4C 142.37 SQM FLAT-4D 142.37 SQM
5	FIFTH FLOOR	FLAT-5A 151.26 SQM FLAT-5B 142.37 SQM FLAT-5C 142.37 SQM FLAT-5D 142.37 SQM

S. Pradeep
B.E., S. PRADEEP, B.E., M.E.(ST)
REGISTERED STRUCTURAL ENGINEER Grade-II
DTC/NAMAKKAL/RE-11/001/2022
First Floor, No. 02, MID-2208, Gandhinagar, Peelamedu, Coimbatore - 641 004.
Ph: 96550 08064

REGISTERED STRUCTURAL ENGINEER

S. Pradeep
B.E., S. PRADEEP, B.E., M.E.(ST)
REGISTERED ENGINEER Grade - II
DTC/NAMAKKAL/RE-11/001/2022
First Floor, No. 02, MID-2208, Gandhinagar, Peelamedu, Coimbatore - 641 004.
Ph: 96550 08064

REGISTERED ENGINEER / ARCHITECT

For V. SATHYAMOORTHY & CO.
Managing Partner

OWNER / APPLICANT

E. S. SHANMUGA KUDHA, M.E. MDS. MABNG
REGISTERED GEOTECHNICAL ENGINEER
Reg.No.: 01/2125/REGTE/DTCP (Renewal)
HFS Geotechnical Consultants
E-006 - 036 061
REGISTERED GEOTECH ENGINEER

D. ARUN KUMAR, B.E (CIVIL)
REGISTERED CONSTRUCTION ENGINEER
Reg No : Coimbatore LPA/CE/2010/7028
205, Aagesan Road, Saibaba Colony, Coimbatore - 641 011
REGISTERED CONSTRUCTION ENGINEER