

Verified RealEstate™

Your trusted partner for buying, selling, and managing property,
ensuring hassle-free service with 100% transparency.

3/350/2 Mettukuppam,
OMR Thoraipakkam,
Chennai, India

hello@verified.realestate








+91 9996 12 9996

www.verified.realestate



Official Property Record





PLAN SHOWING THE PROPOSED CONSTRUCTION OF RESIDENTIAL GROUP HOUSHING BUILDING IN S.NO:22/5A, 5B,6,7A,7B AT THUVARIMAN VILLAGE/PANCHAYAT, THIRUPARANKUNDRAM PANCHAYAT UNION,MADURAI WEST TALK, MADURAI DISTRICT.

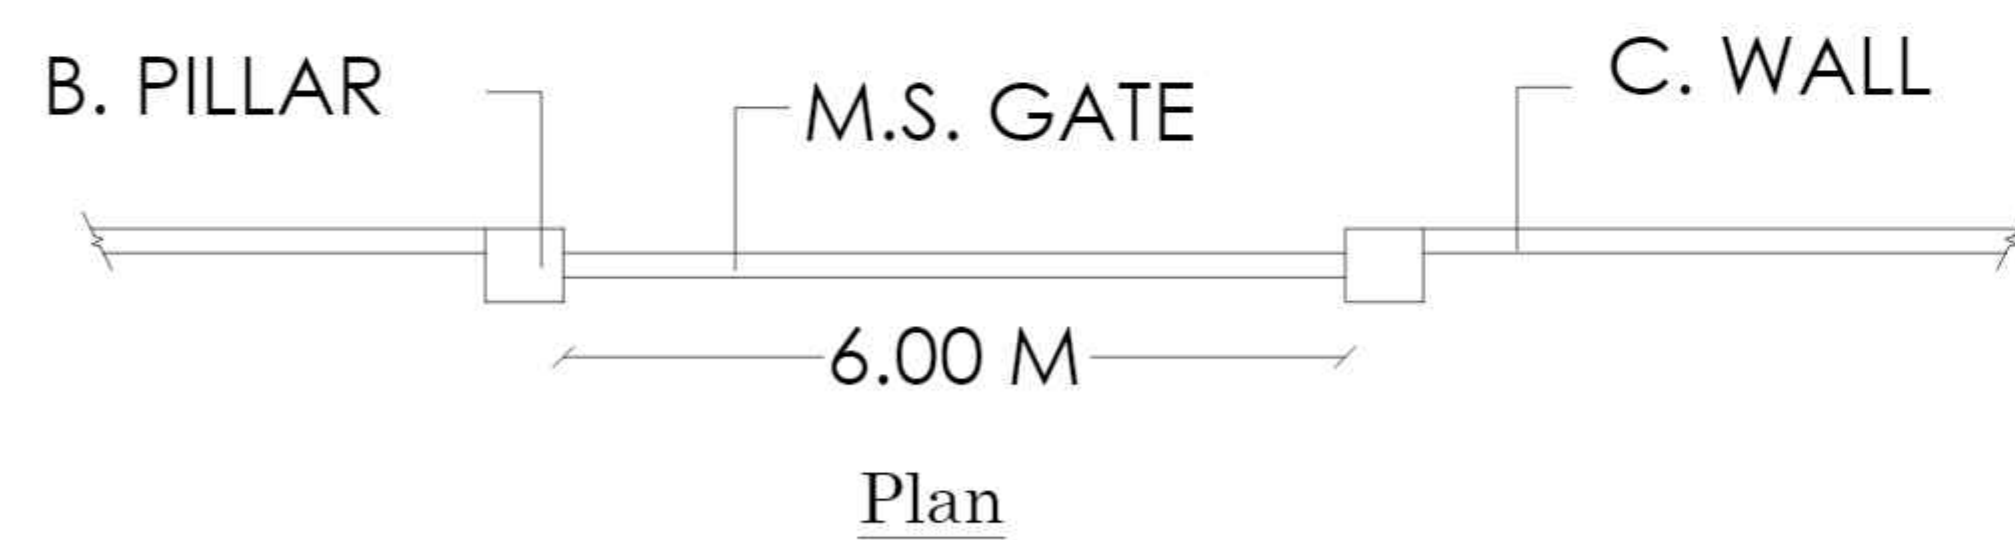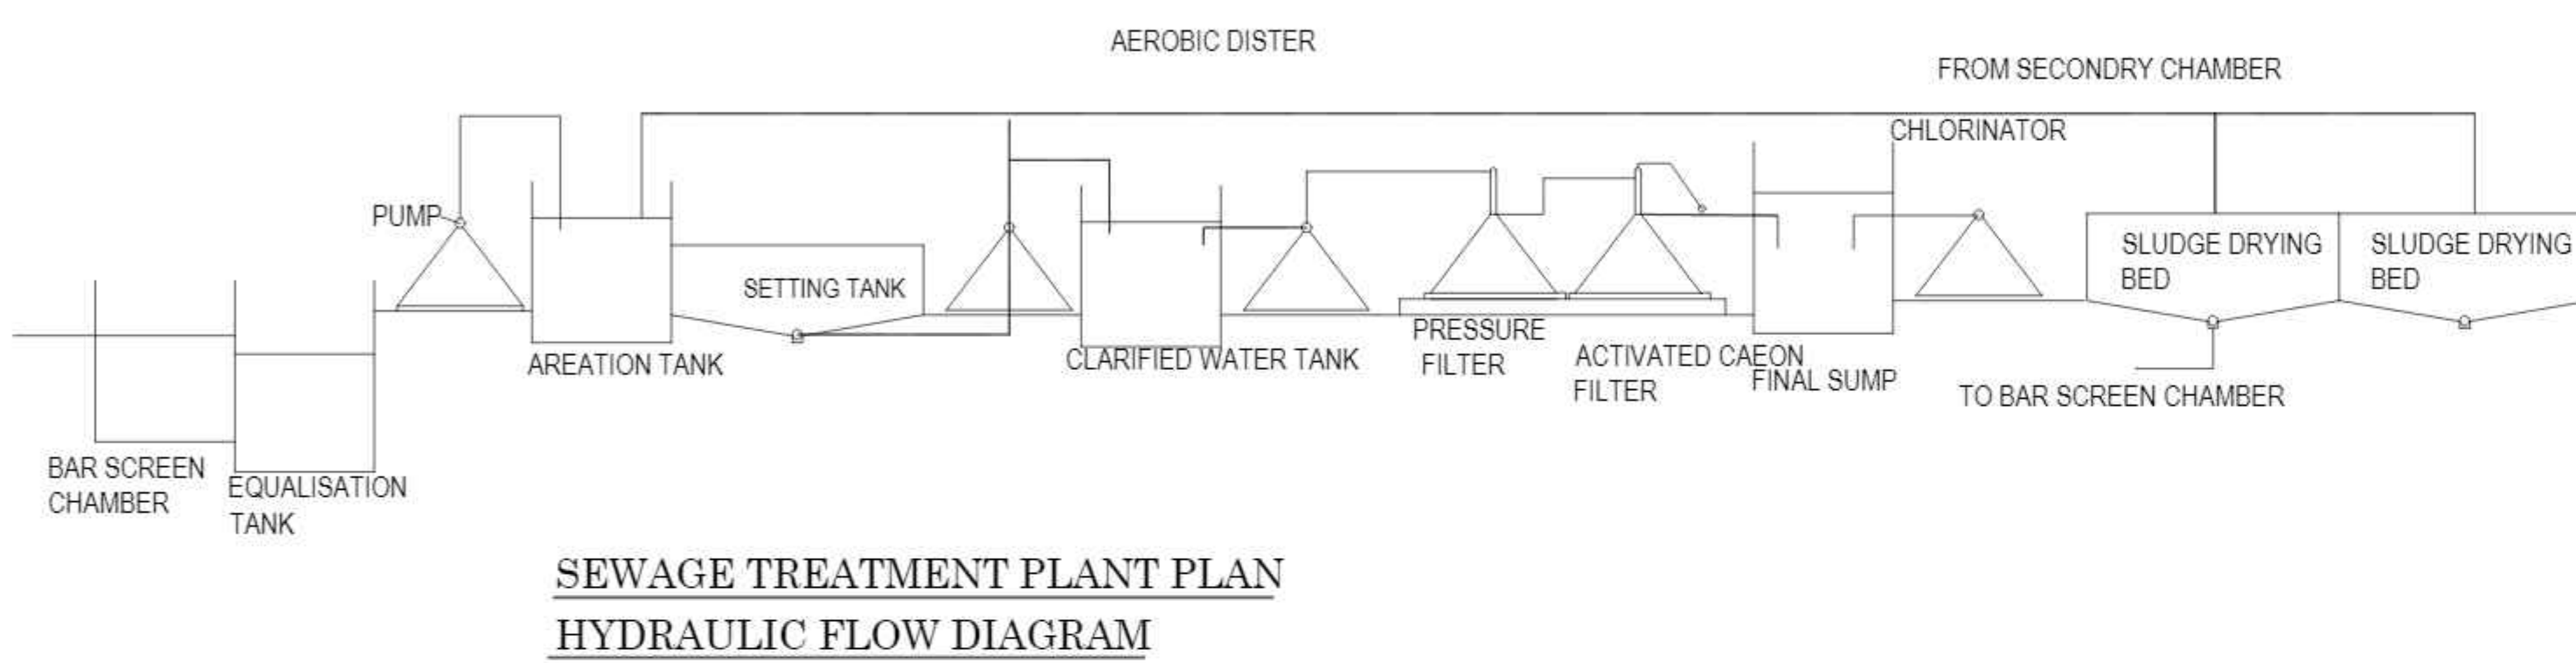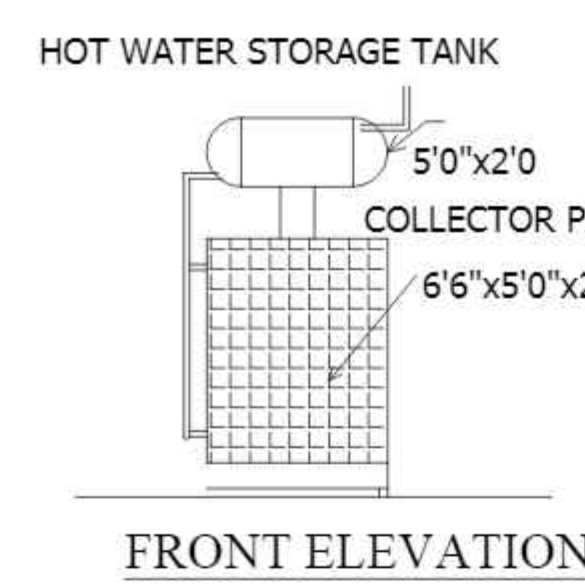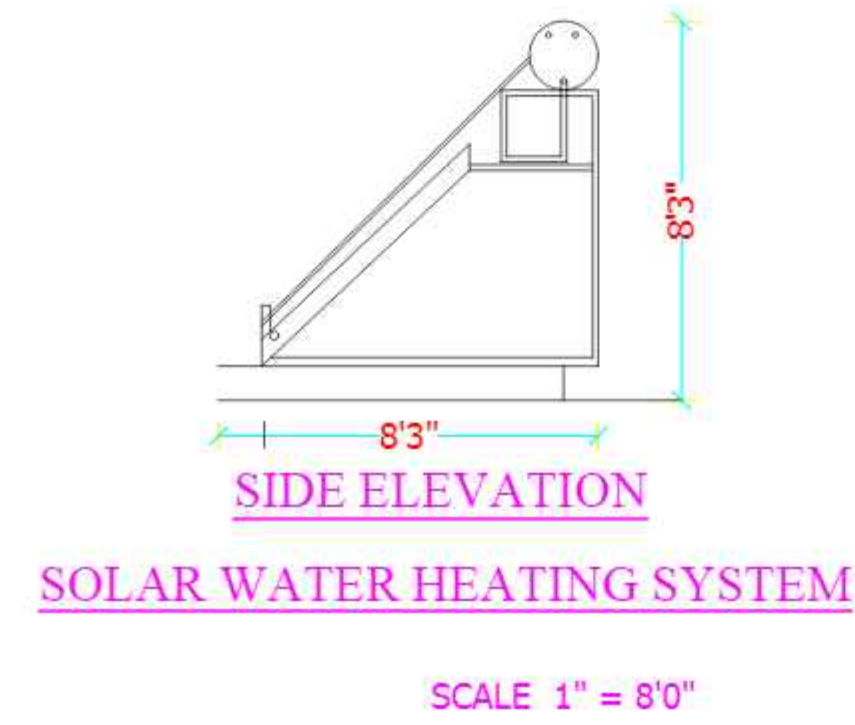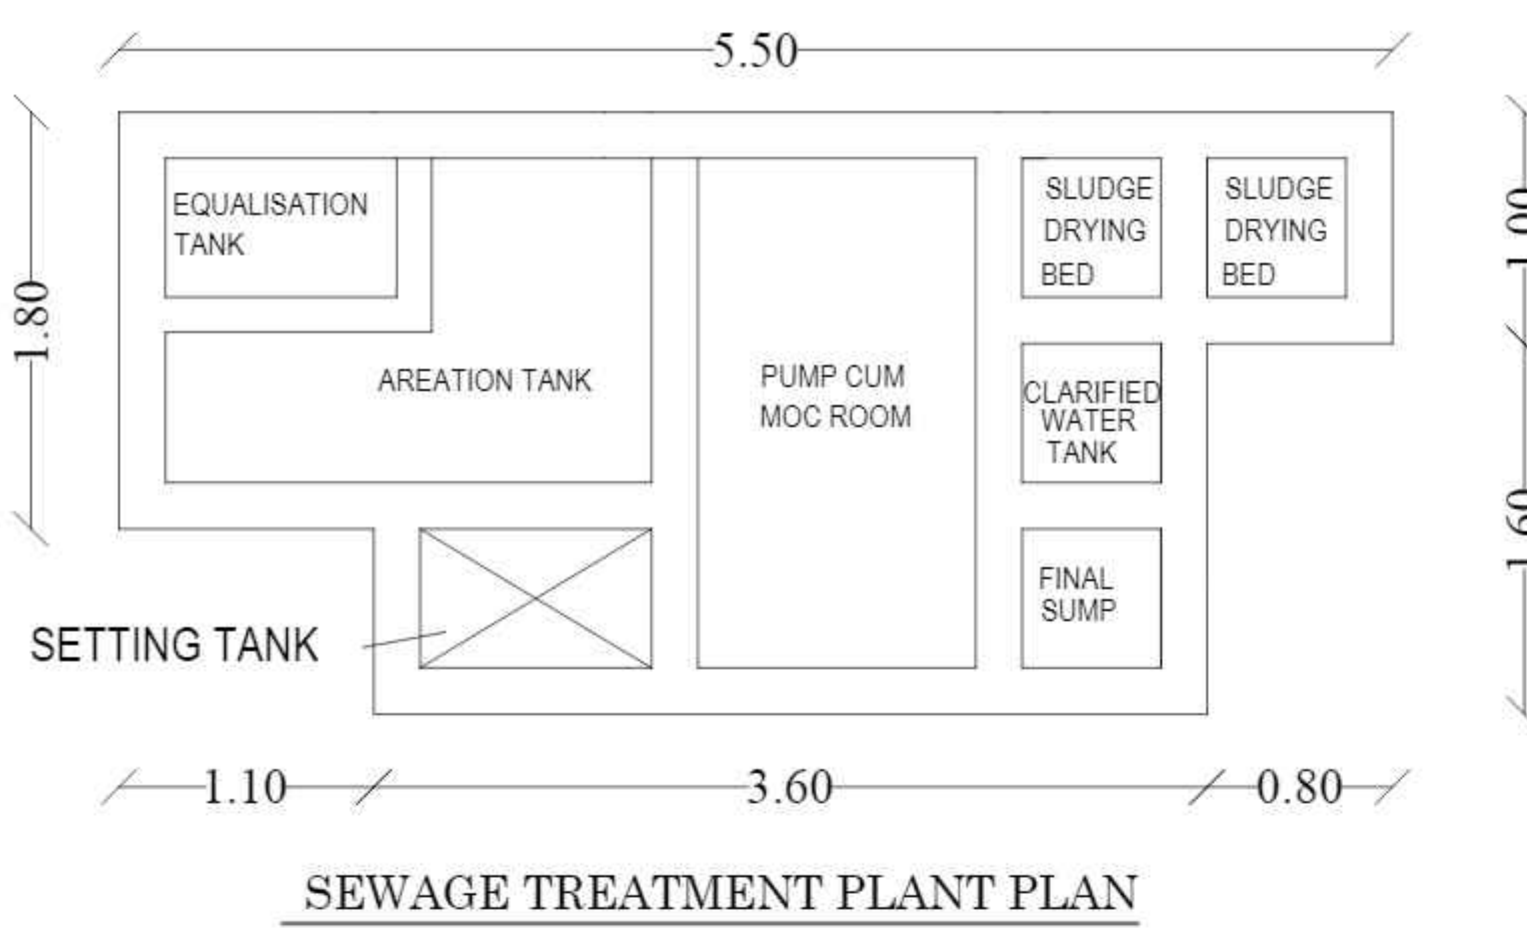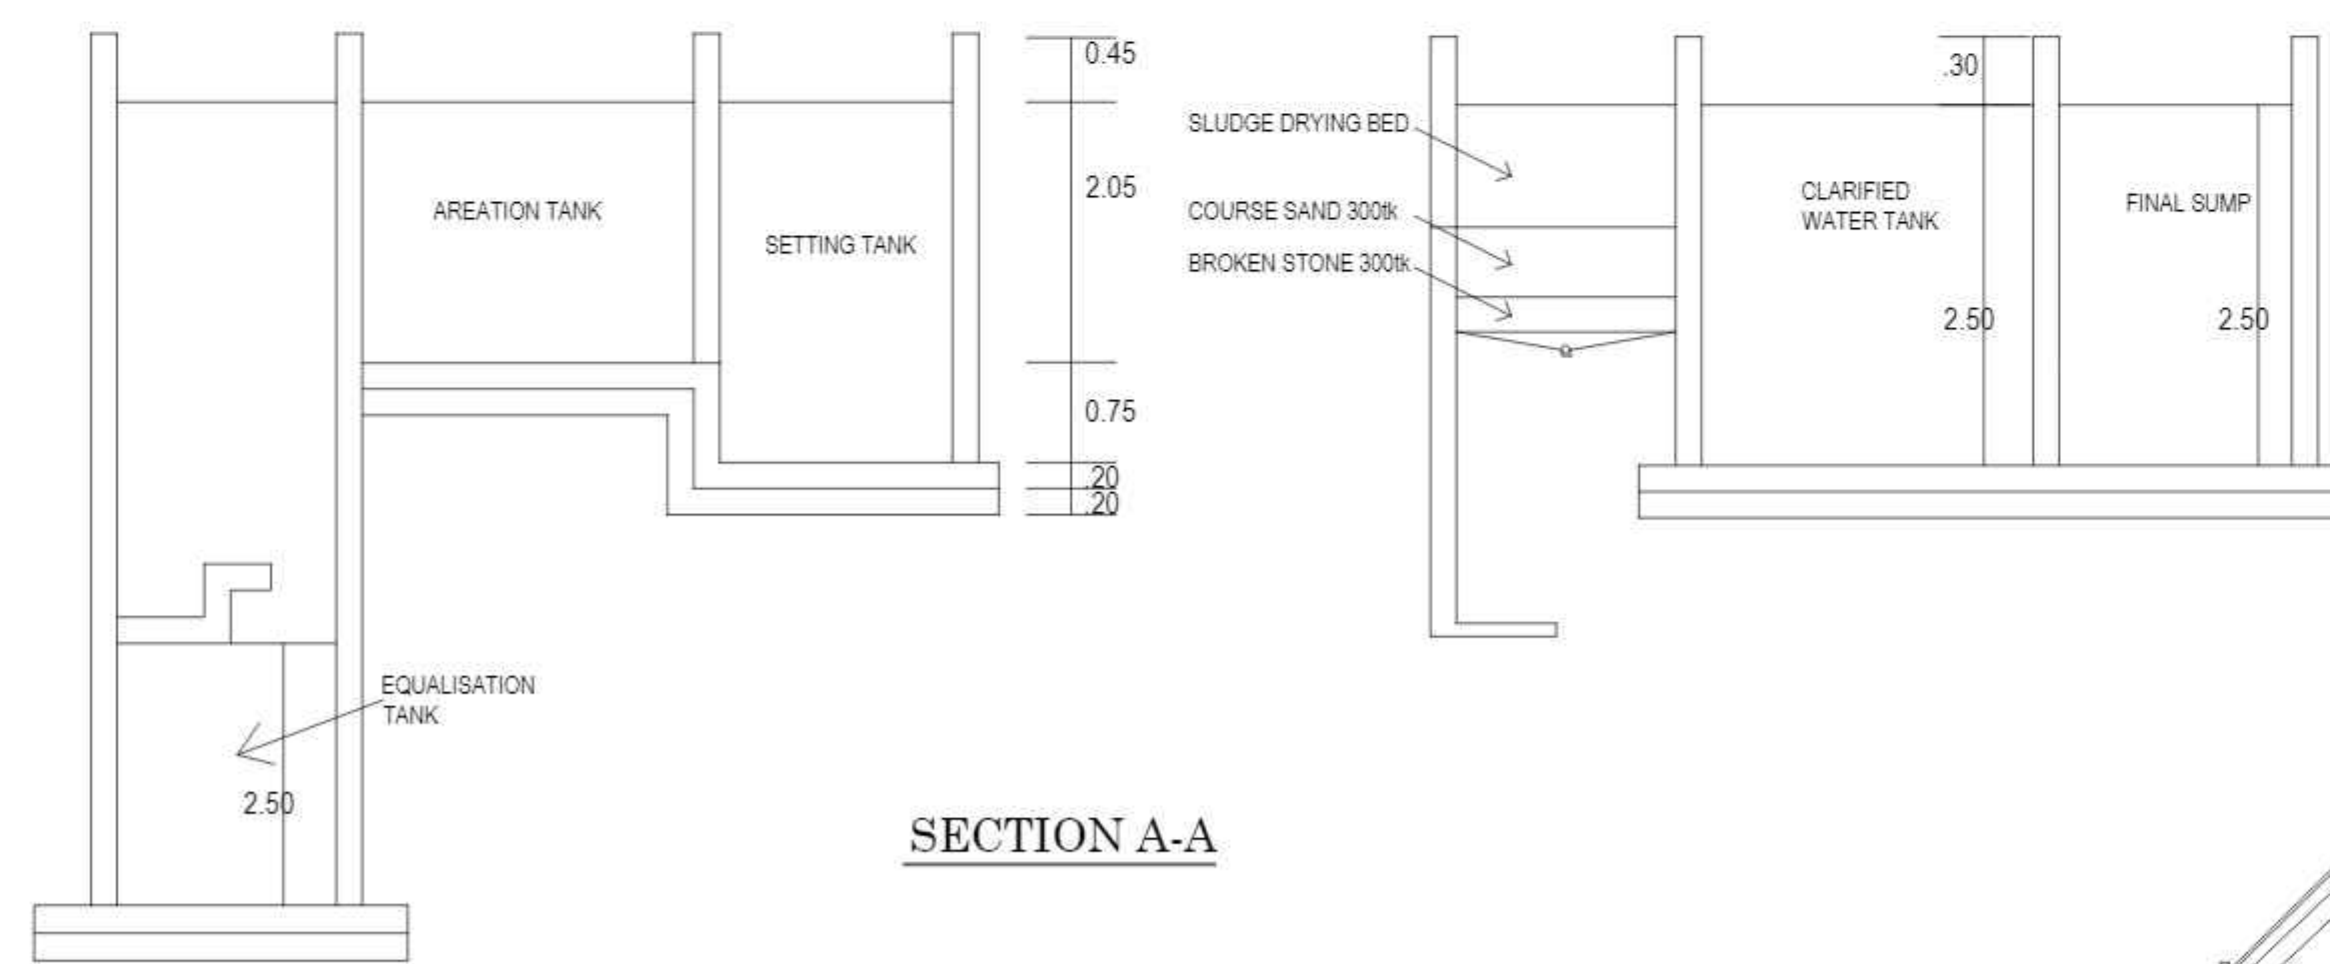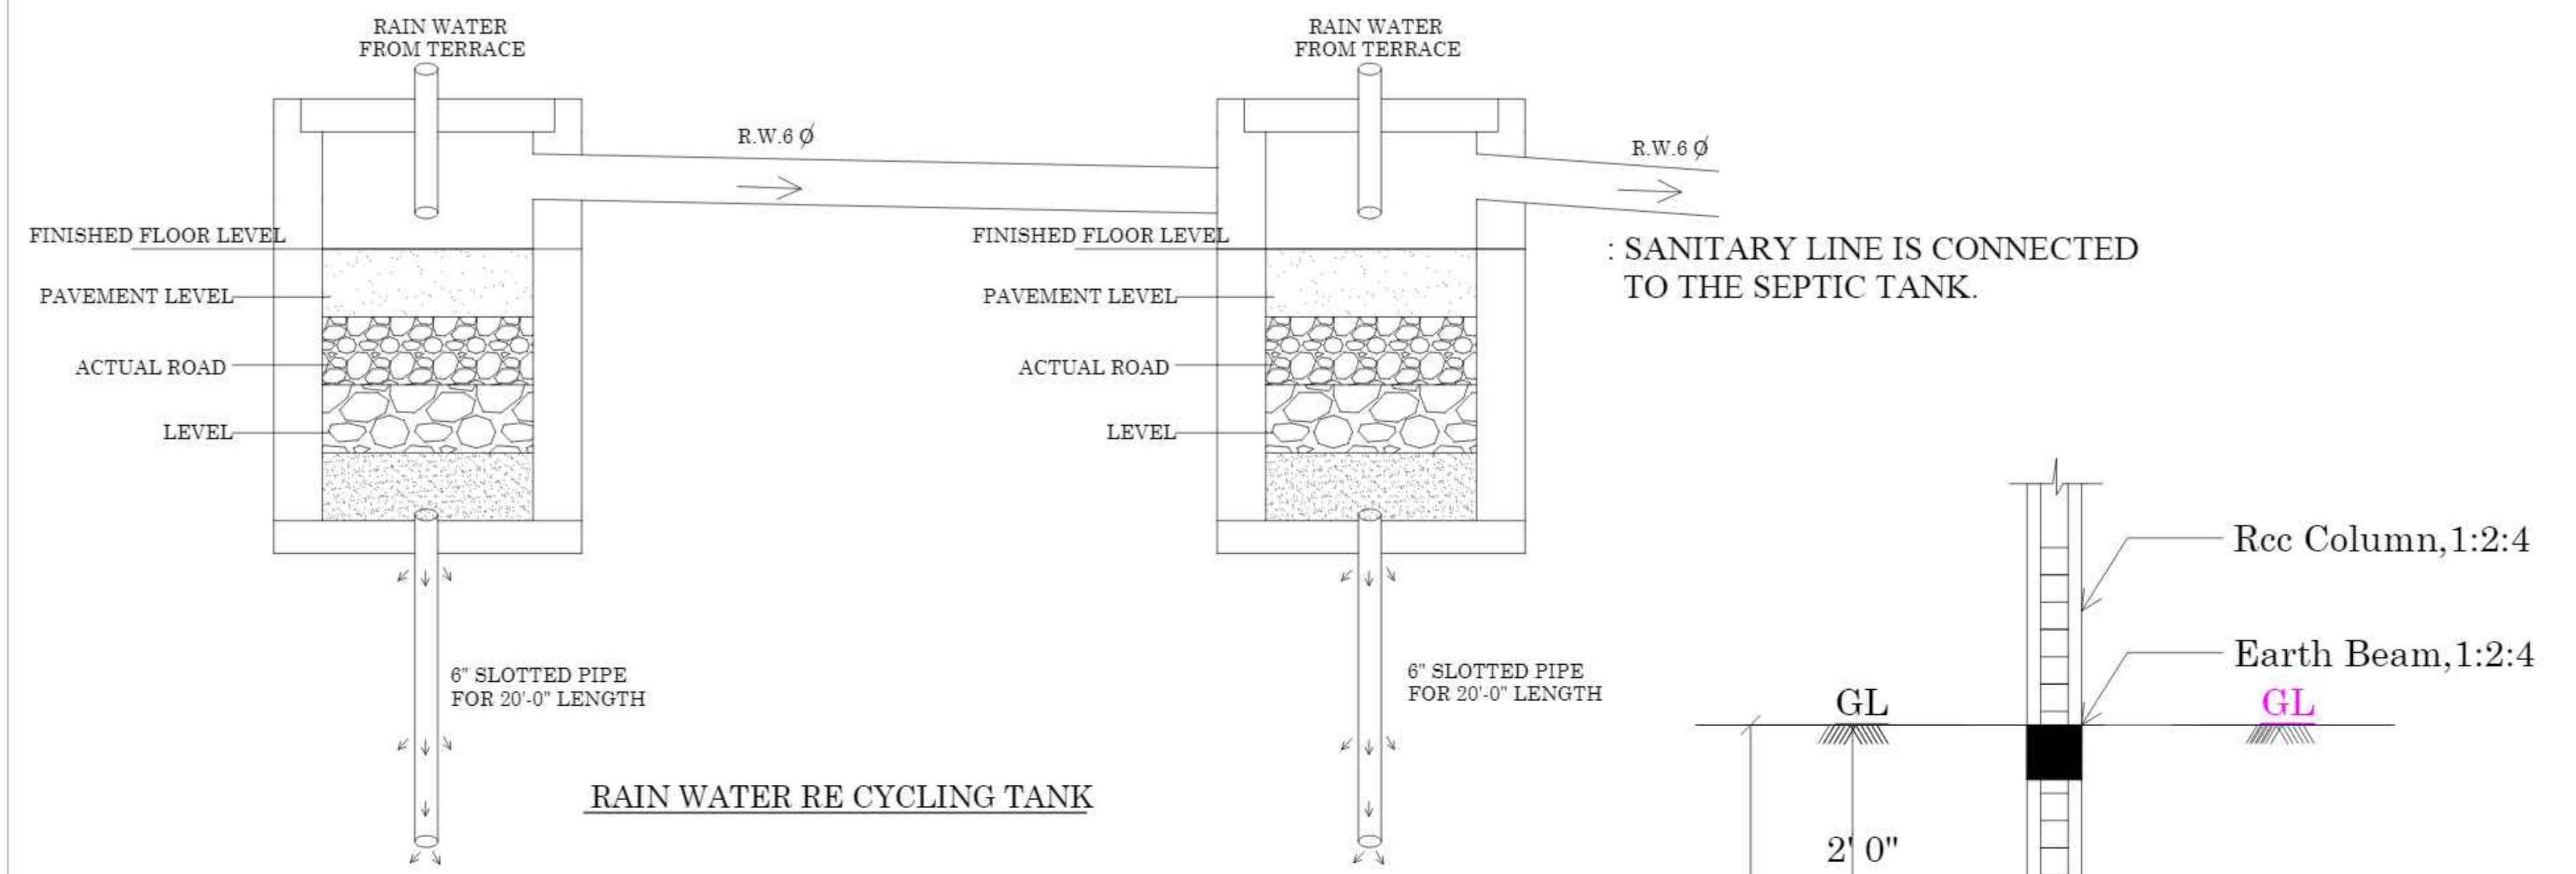


Compound Wall & Gate Details

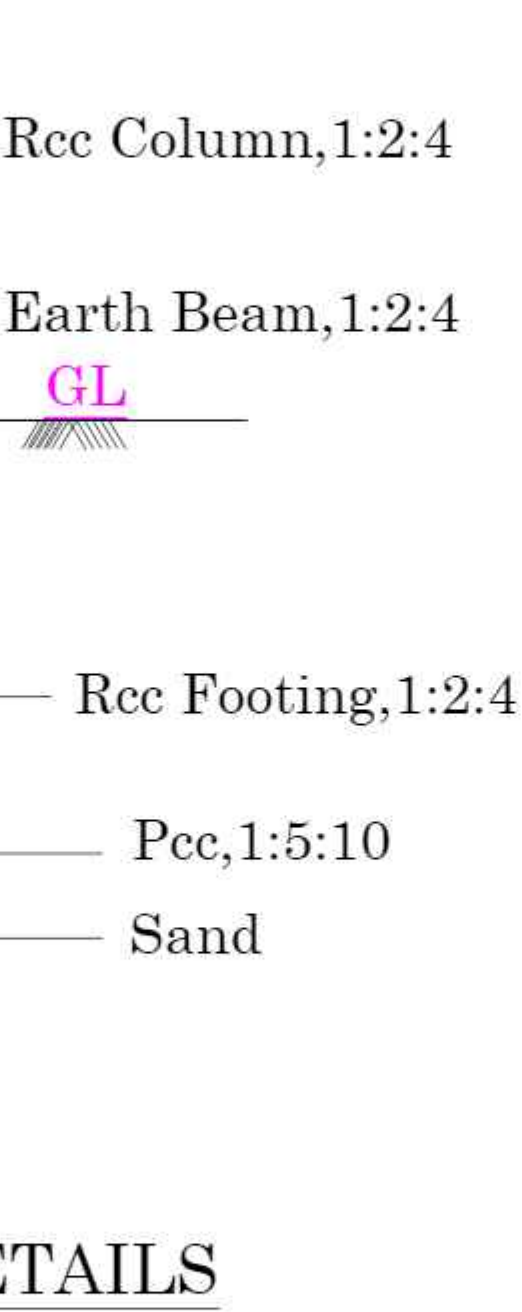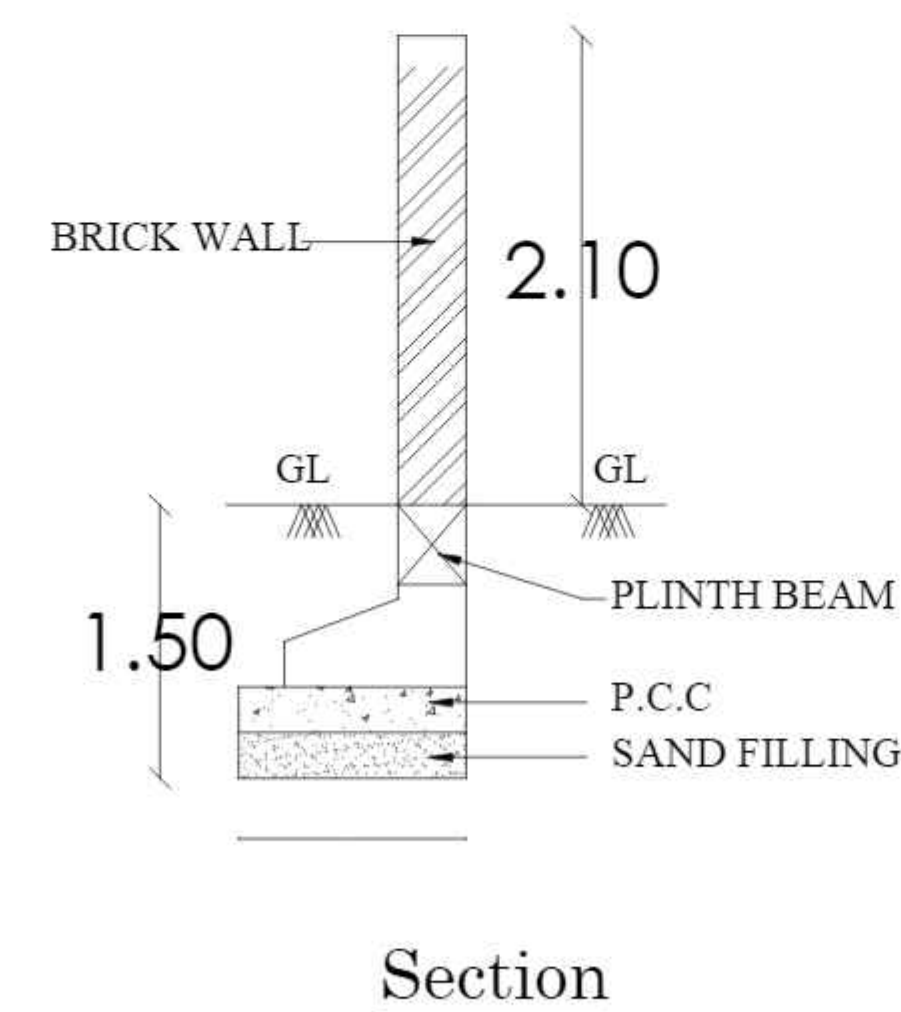



SEPTIC TANK DETAILS

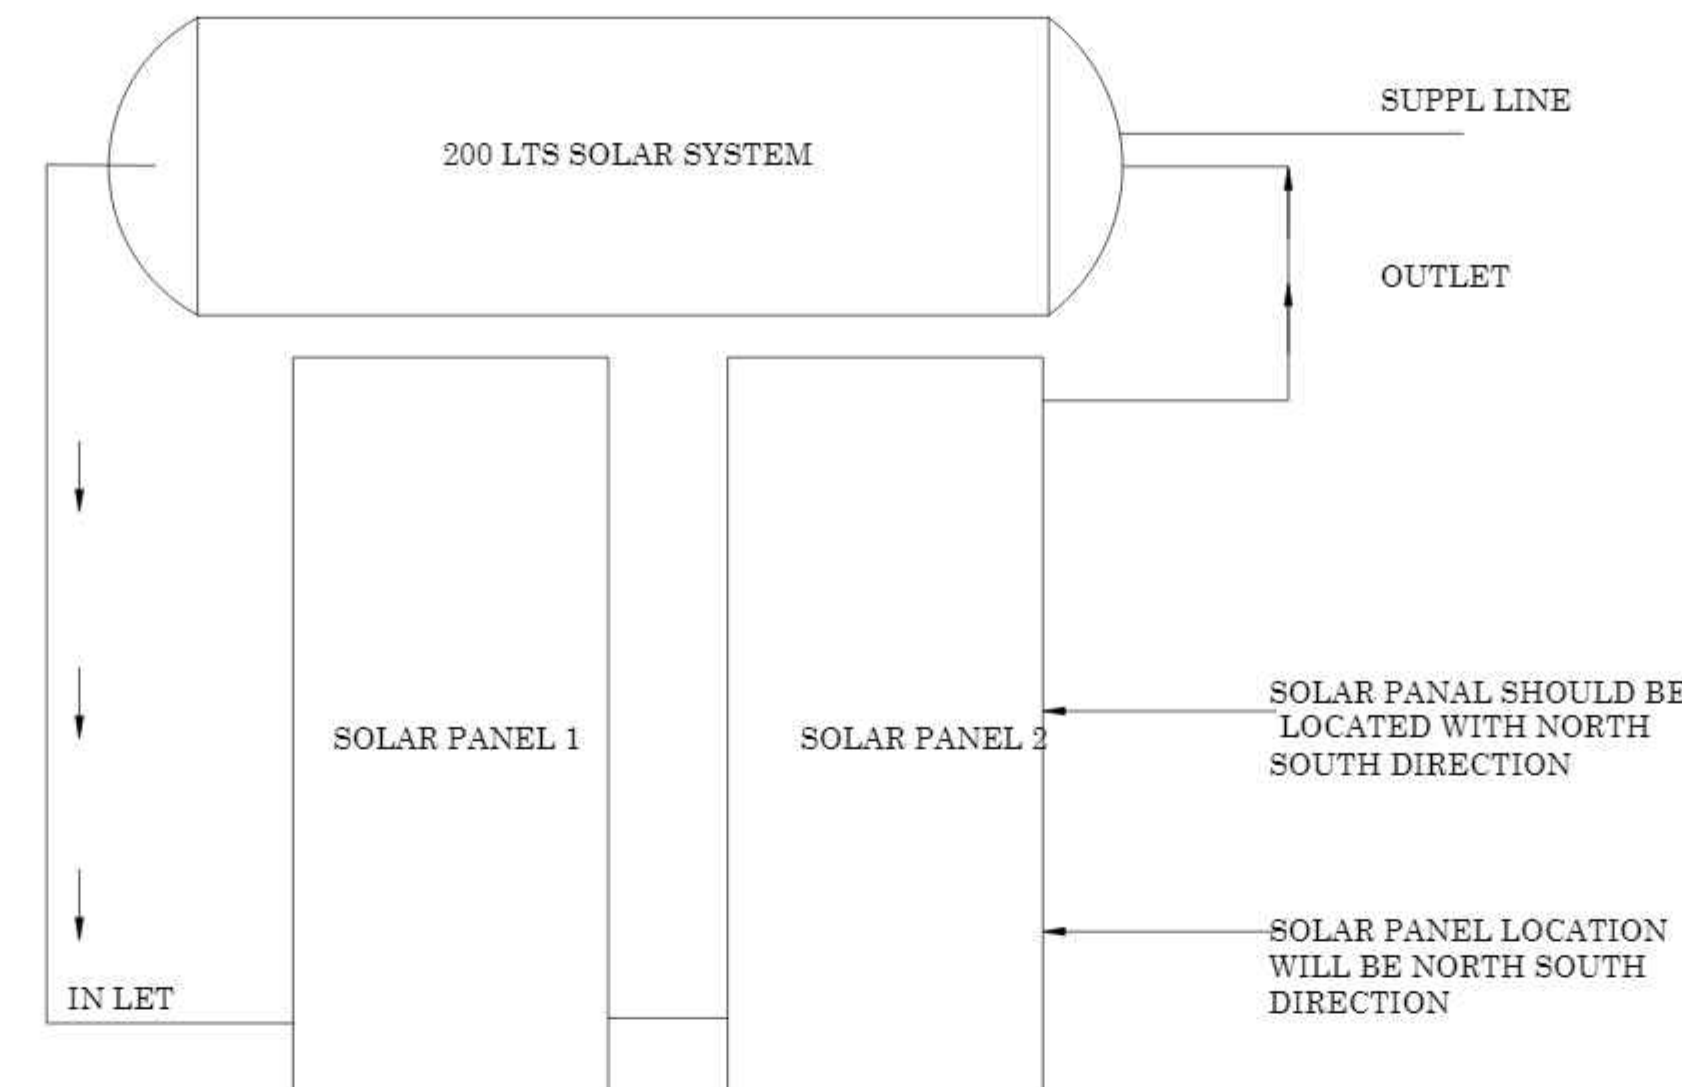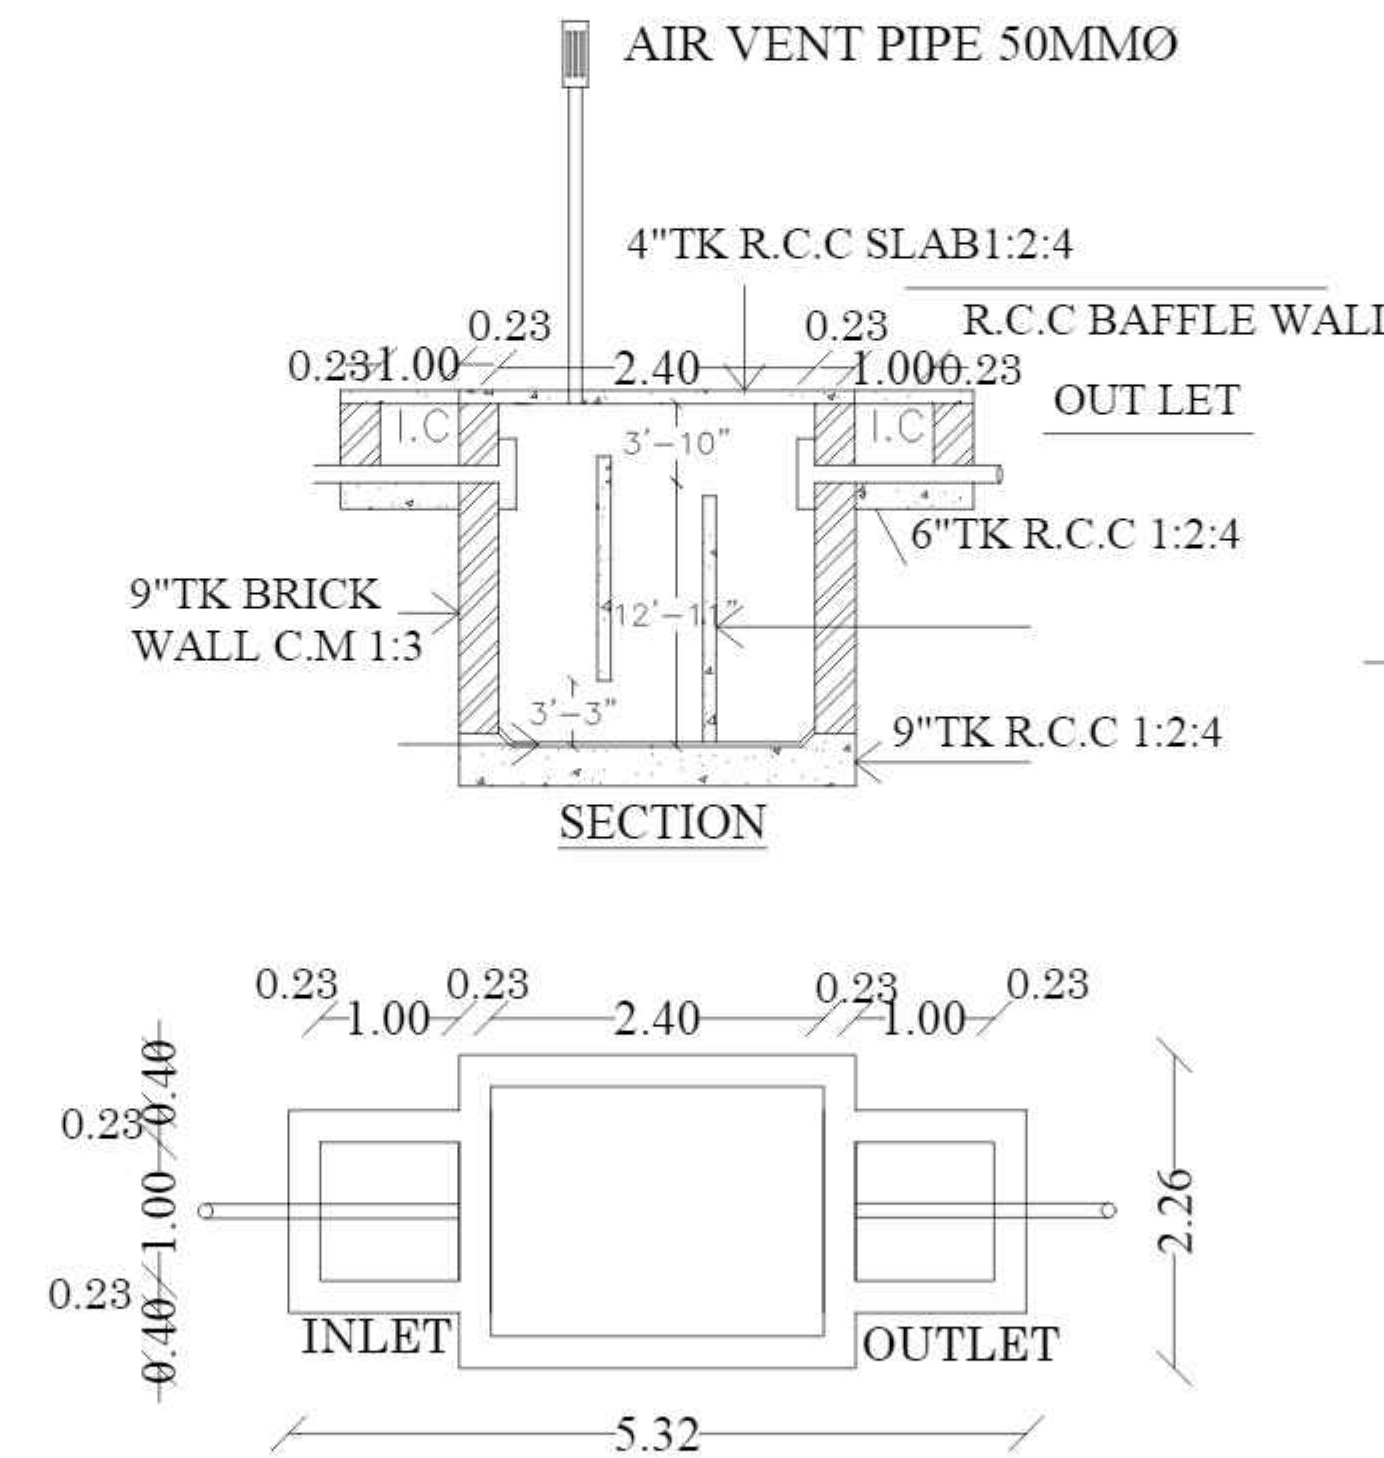


200 LTS SOLAR SYSTEM (TYP) INDIVIDUAL HOUSES

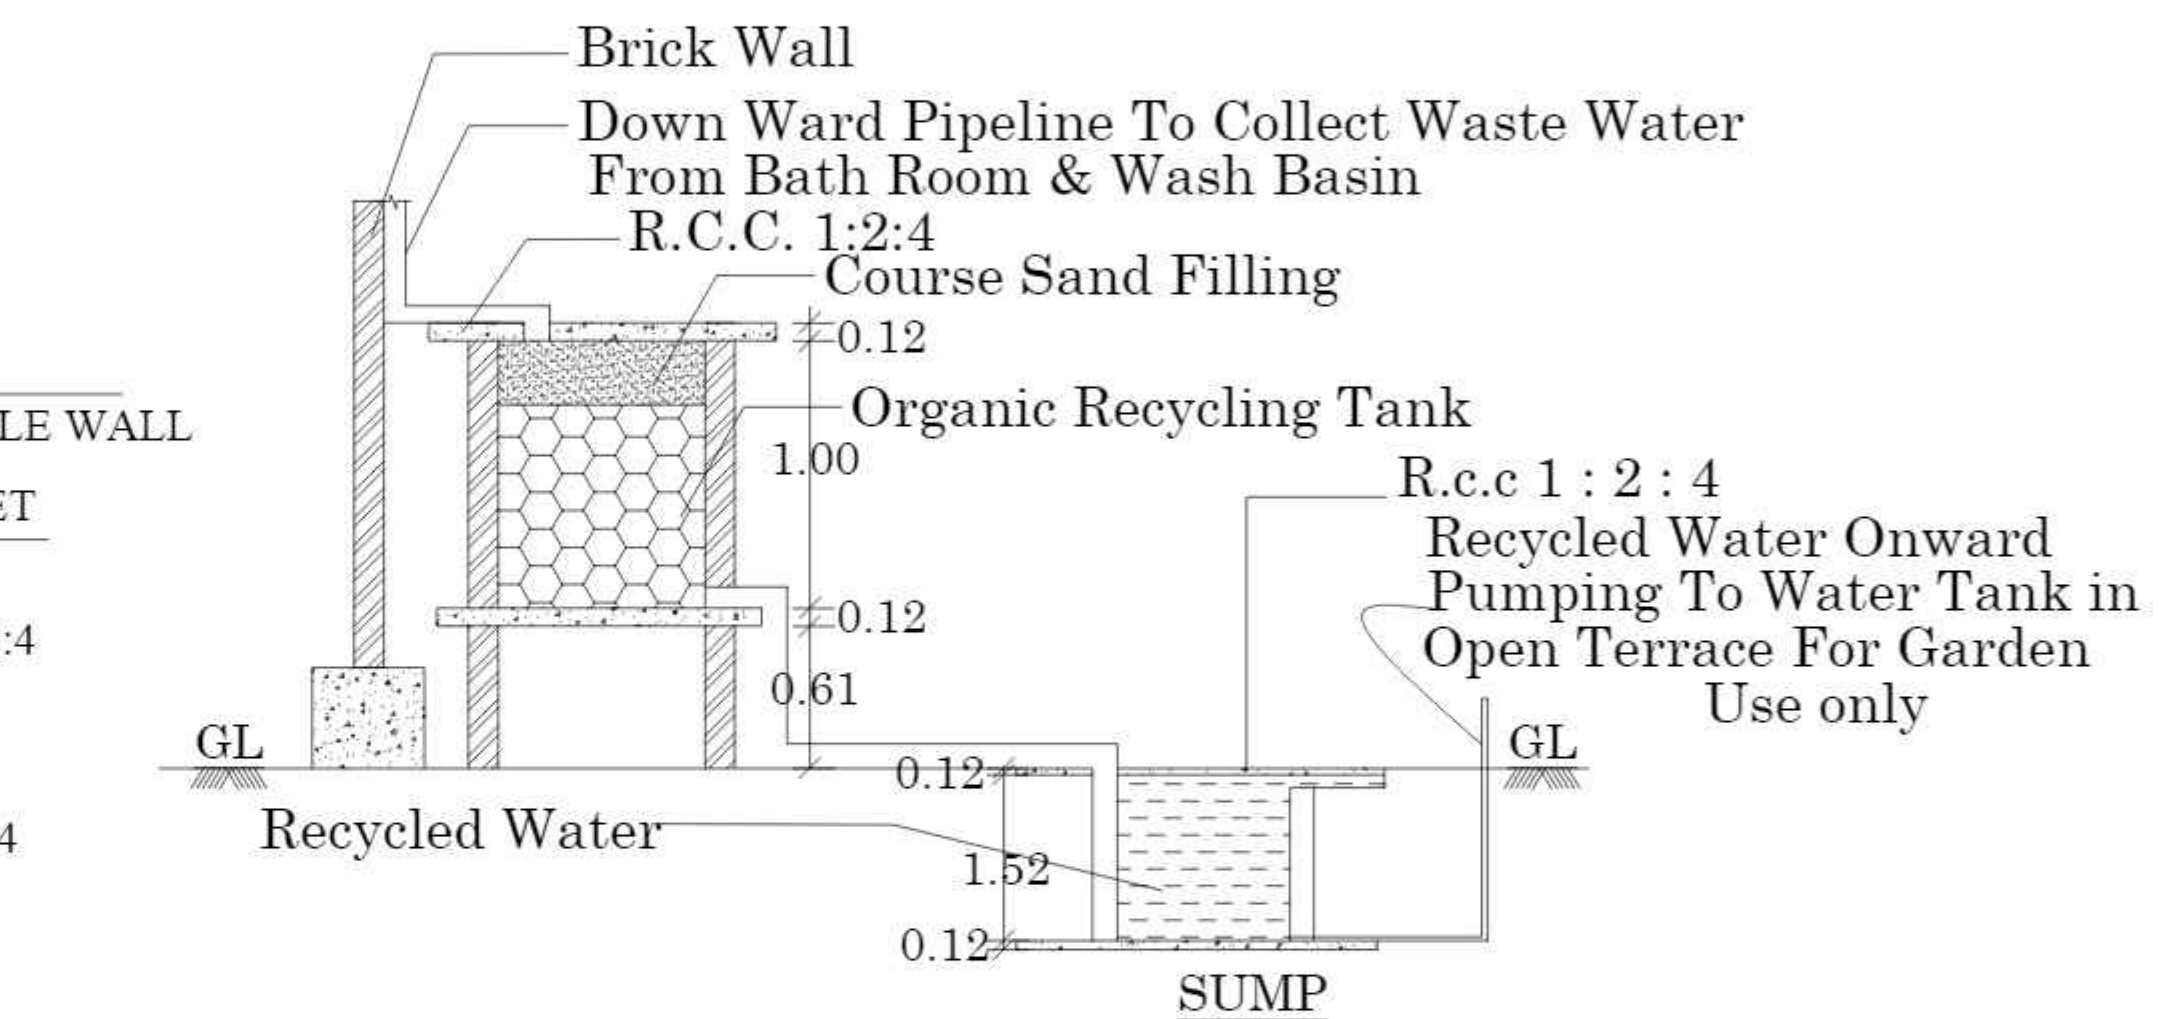


CONSERVATION OF RAIN WATER

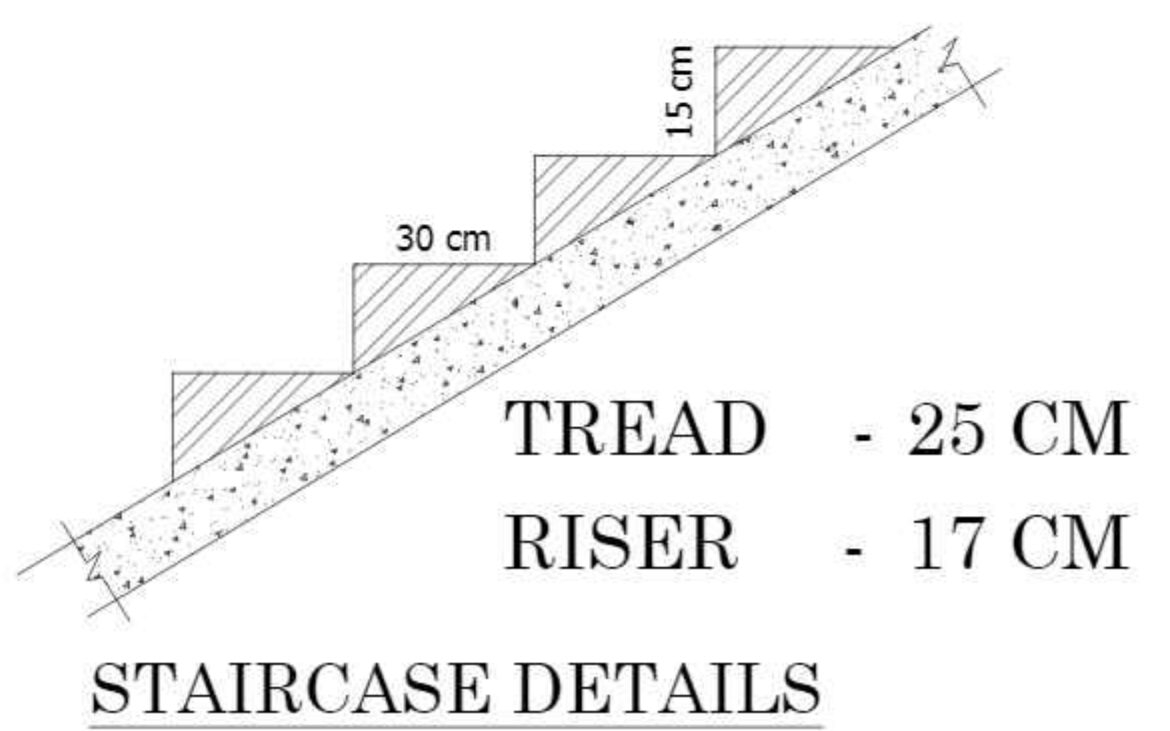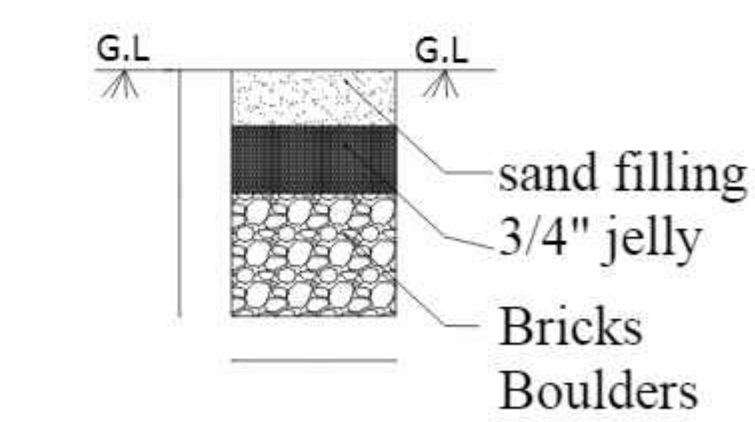

OFFICE USE

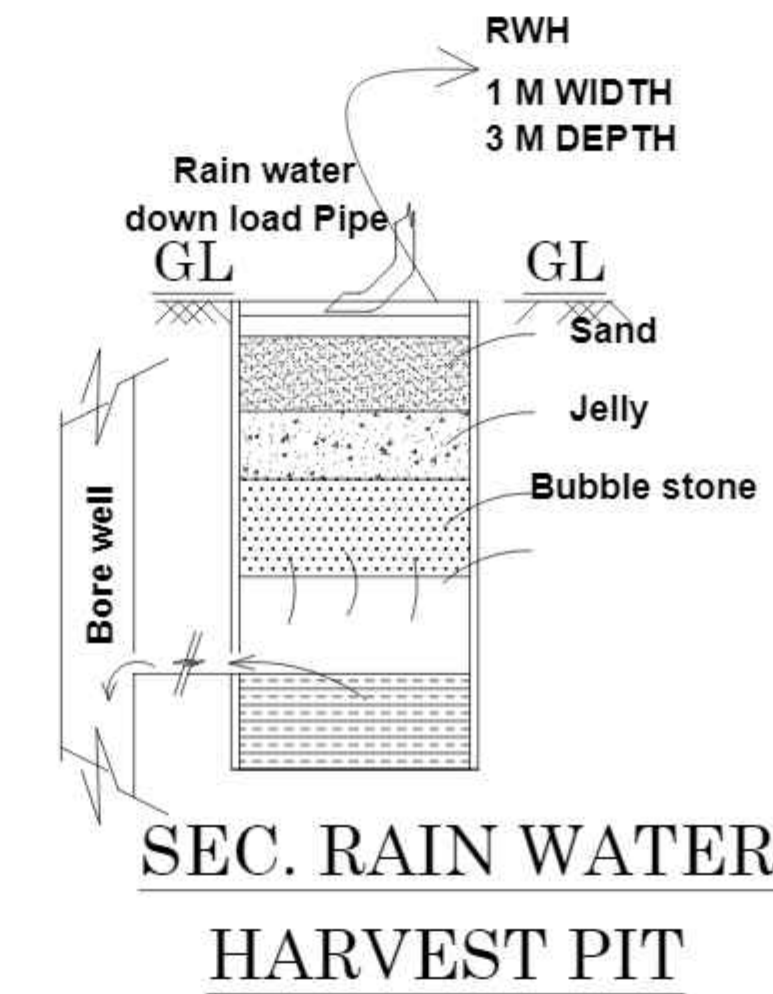

Dwarf Wall Details

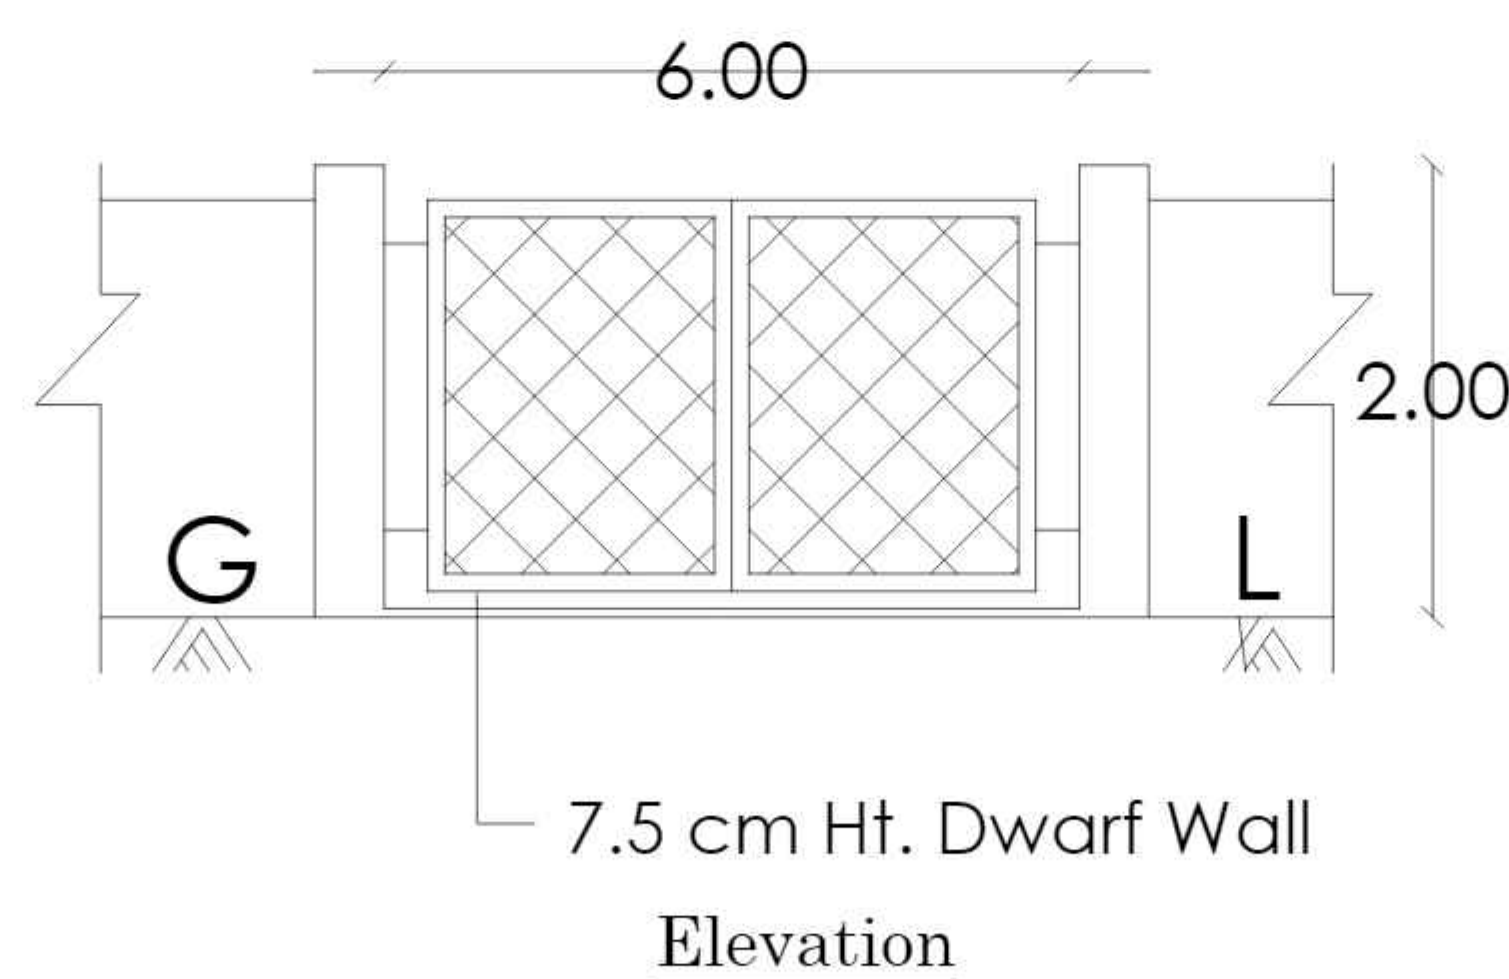

R. MANIVANNAN, M.E., (Struct.)
Structural Engineer Grade I (SE)
Reg. No: 03/2022 (Gr I)
Shri Balaji Consultancy
7, First Floor, North Gate,
S.S. Colony, Madurai - 625 016
Ph: 86089 70943
74manivannan@gmail.com

STRUCTURAL ENGINEER

SREEMATHY.S
Licensed Architect
Regn.No. CA/2010/50668
TPK Road Andampuram
MADURAI-625 003

ARCHITECT



For VISAS PROMOTERS (P) LTD.
Project Director

APPLICANT




Er. T.BABU, B.E.,
PLAN CENTER
Registration No: RE 016/2019 (Grade II)
No.25, South Street, Near Amma Mosq
Tallakulam, Madurai - 2.
Ph: 8220044943 9786948414

ENGINEER

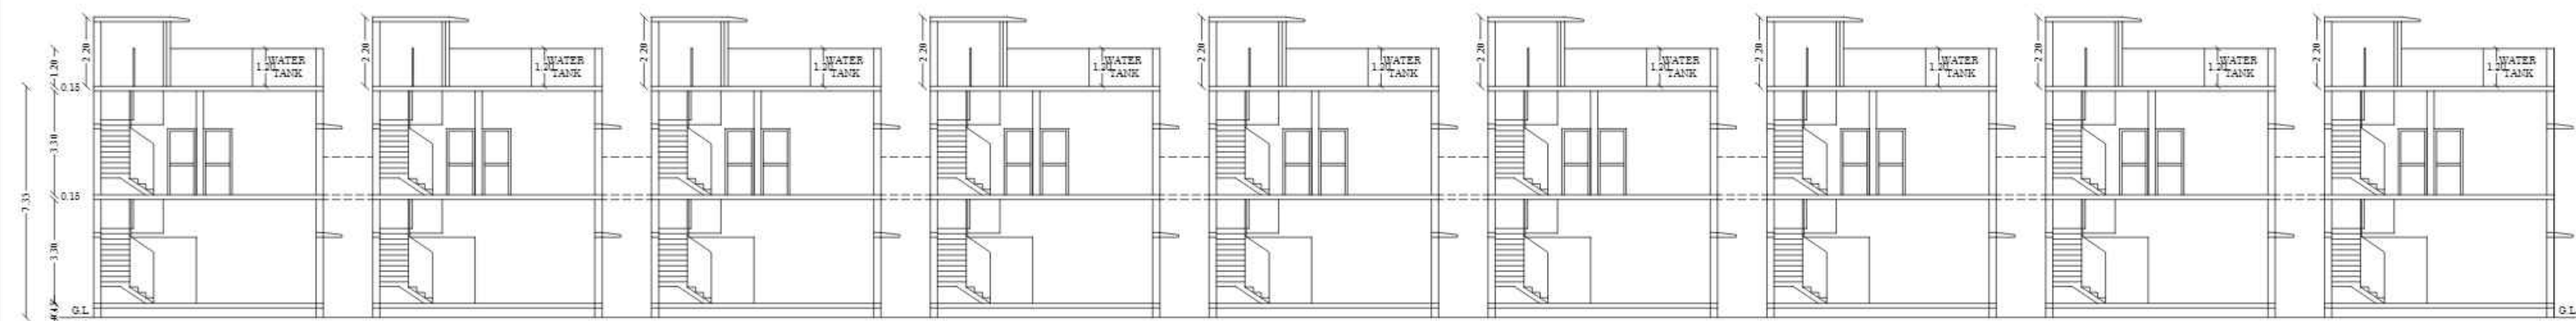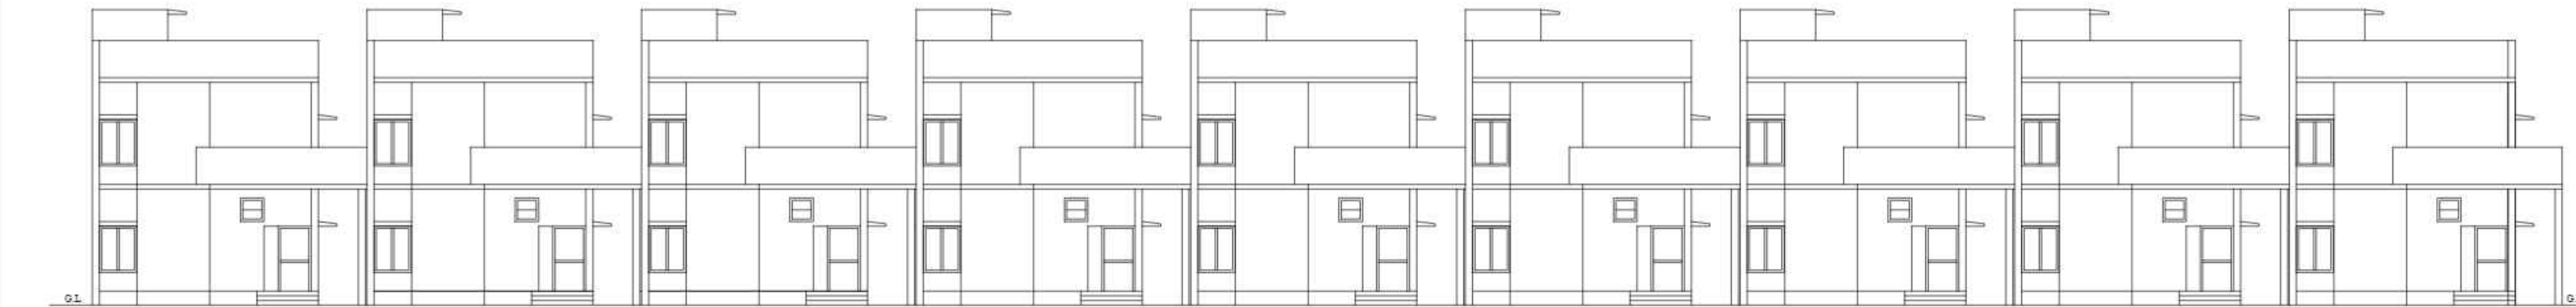

SECTION ON A-A
BLOCK - 15

ELEVATION

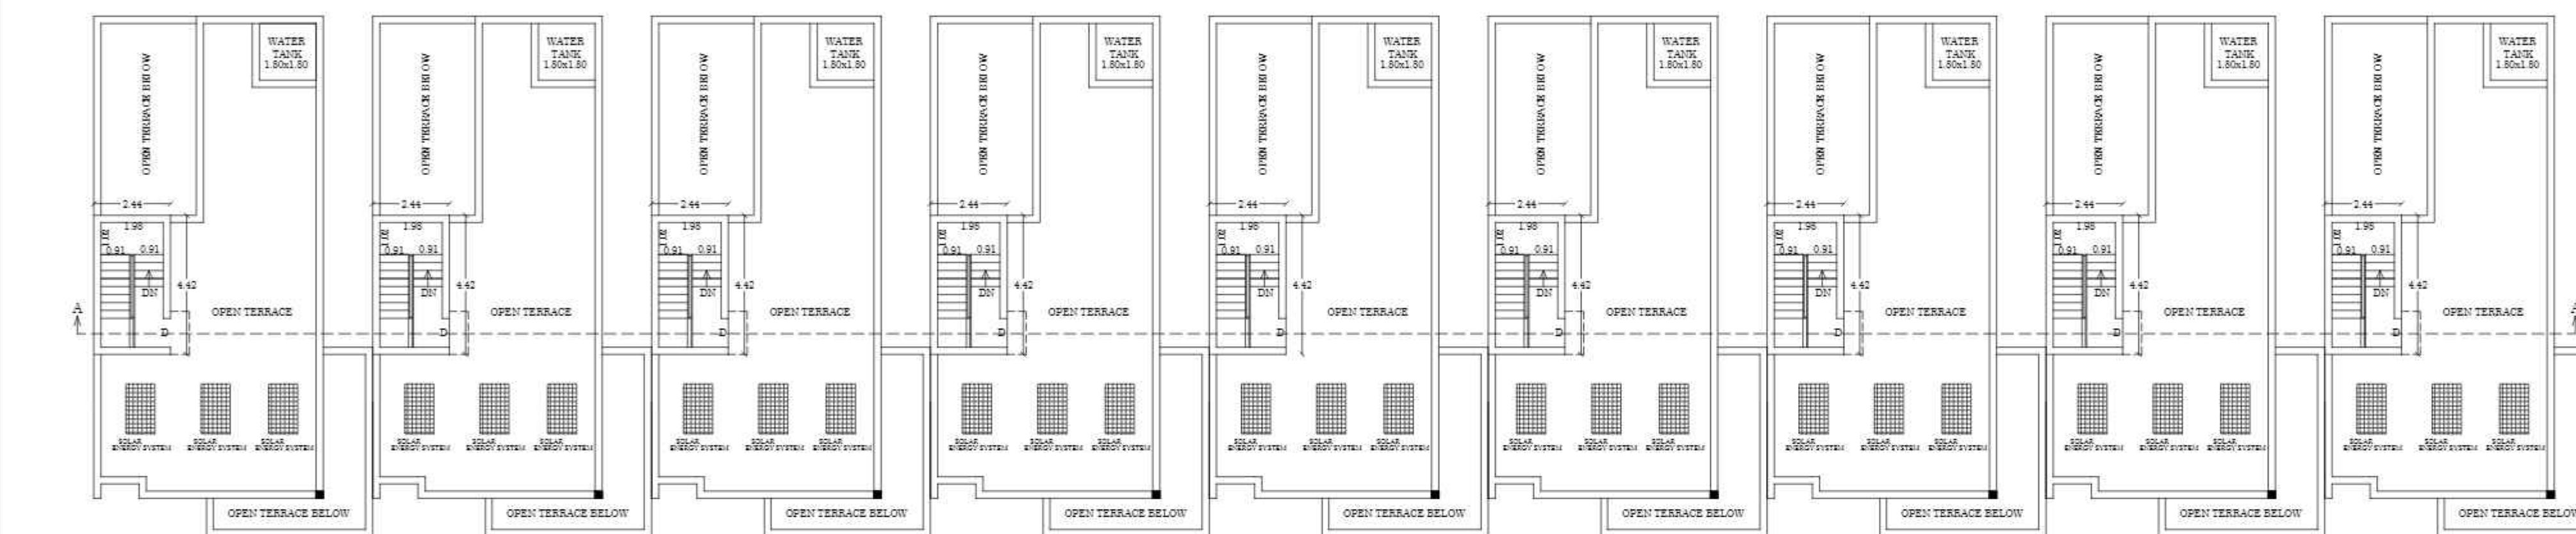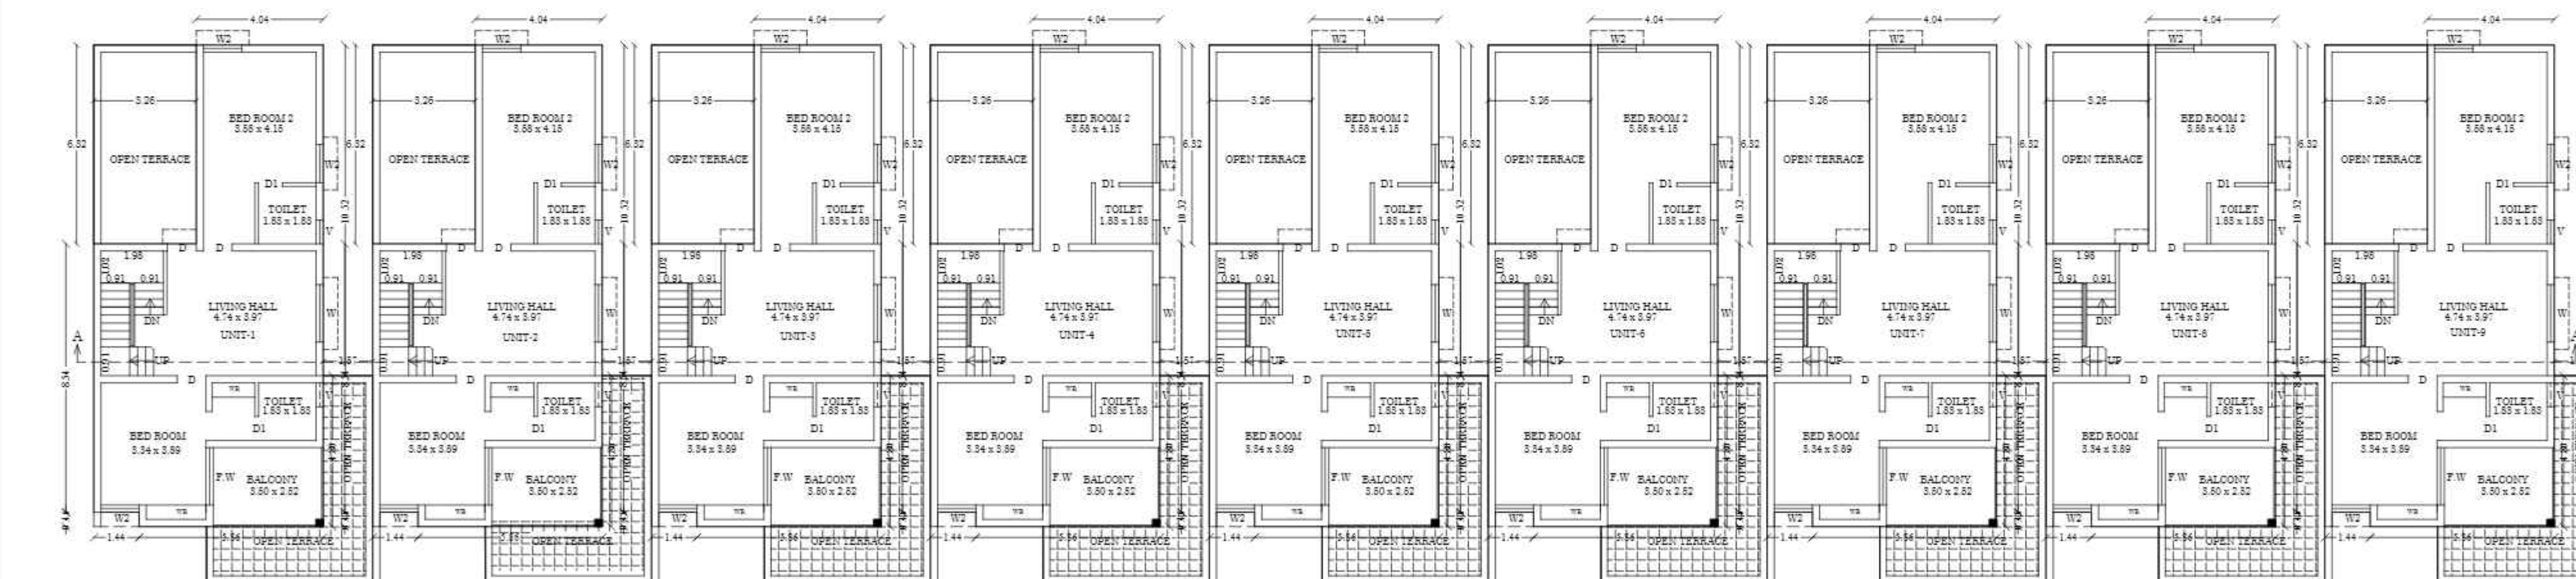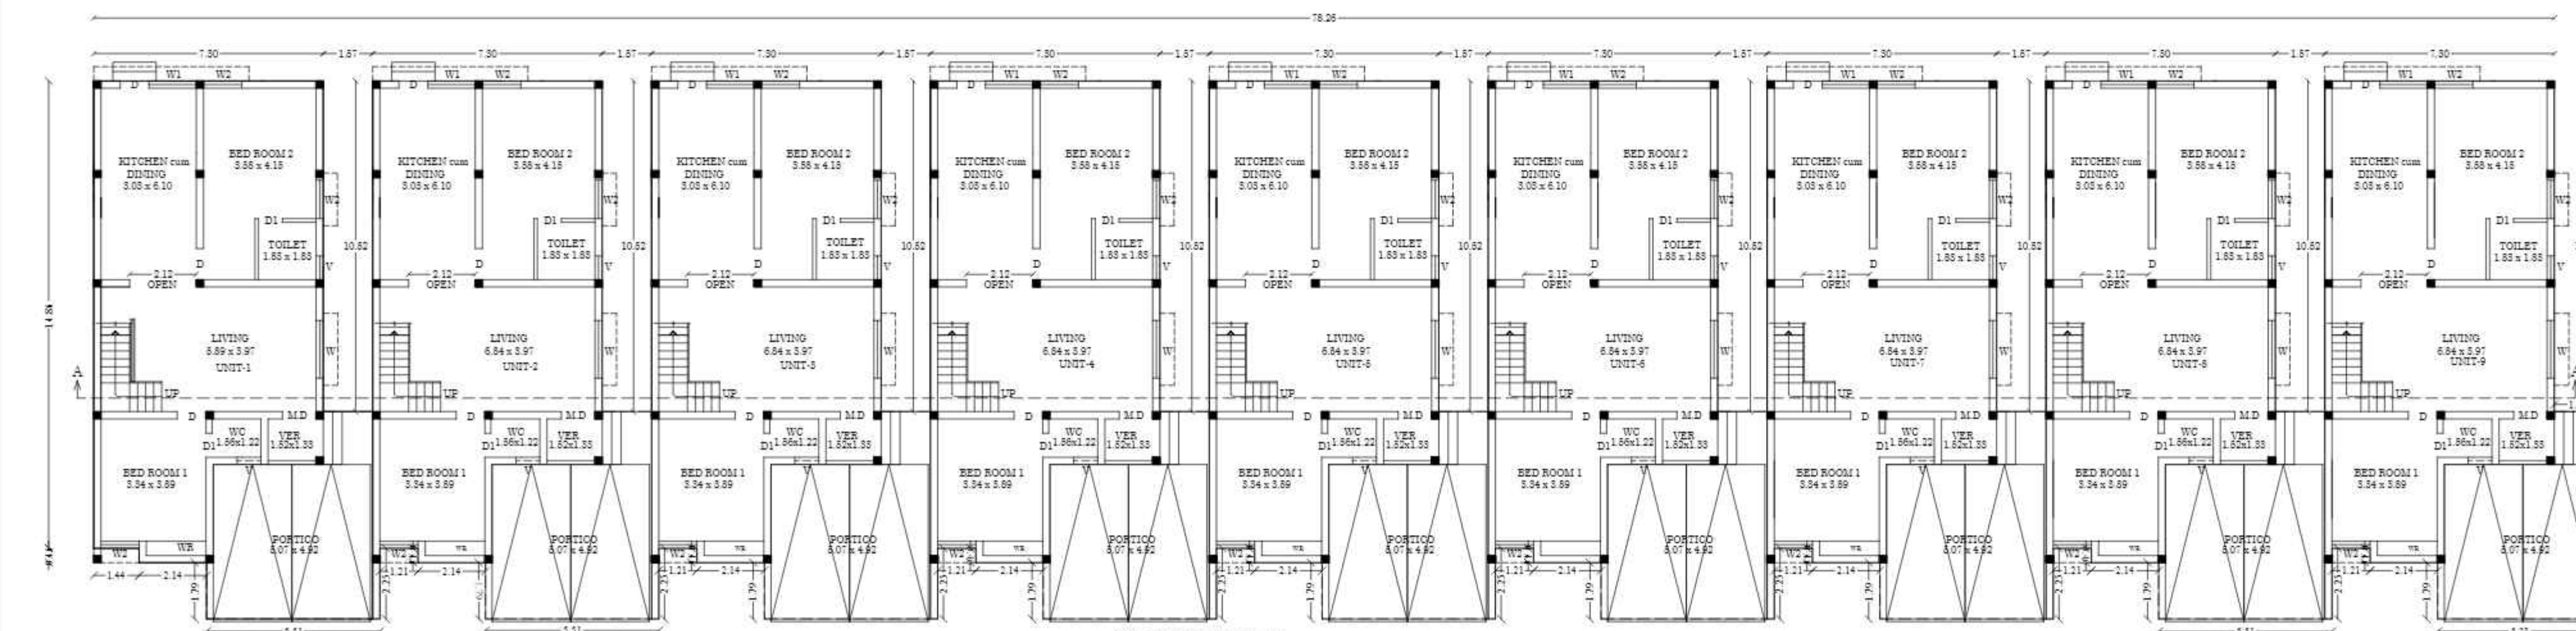TERRACE FLOOR PLAN
BLOCK - 15FIRST FLOOR PLAN
BLOCK - 15GROUND FLOOR PLAN
BLOCK - 15

PLAN SHOWING THE PROPOSED
CONSTRUCTION OF RESIDENTIAL GROUP
HOUSING BUILDING
IN S.NO:22/5A,5B,6,7A,7B AT THUVARIMAN
VILLAGE/PANCHAYAT,
THIRUPARANKUNDAM PANCHAYAT
UNION,MADURAI WEST TALK, MADURAI
DISTRICT.

(SCALE - 1:100)

JOINERY DETAILS BLOCK - 15		
M.D	DOOR	1.07 x 2.10
D	DOOR	0.91 x 2.10
D1	DOOR	0.76 x 2.10
W	WINDOW	1.83 x 1.50
W1	WINDOW 1	1.52 x 1.50
W2	WINDOW 2	1.22 x 1.50
FW	FRENCH WINDOW	1.83 x 2.10
V	VENTILATOR	0.76 x 0.76

NOTE:-
ALL COLUMNS ARE UPTO PLINT LEVEL ONLY

SRIRAM S.
LICENCED ARCHITECT
Regn No: CA/2010/50088
TPK Road, Anna Nagar
MADURAI-625 003

ARCHITECT

R. MANIVANNAN, M.E. (Struct.)
Structural Engineer Grade 1 (SE)
Reg. No: 03/2022 (Gr 1)
Self Employed
7, First Floor, North Gate,
S.B. Colony, Madurai - 625 016
Ph: 96689 70943
rmanivannan@gmail.com

STRUCTURAL ENGINEER

P. VENKATESH P.L.D.
P. Venkatesh

APPLICANT


Er. T. BABU, R.E.
PLAN CENTER
Registration No: RE 952319 (T. Babu)
No.25, South Street, Near Anna Naga
Tamil Nadu, Madurai - 1
Ph: 922094043 978940414

ENGINEER

PLAN SHOWING THE PROPOSED
CONSTRUCTION OF RESIDENTIAL GROUP
HOUSHING BUILDING
IN S.NO:22/5A,5B,6,7A,7B AT THUVARIMAN
VILLAGE/PANCHAYAT,
THIRUPARANKUNDRAM PANCHAYAT
UNION,MADURAI WEST TAULK, MADURAI
DISTRICT.
(SCALE - 1:100)

JOINERY DETAILS		
BLOCK - 14		
M.D	DOOR	1.07 x 2.10
D	DOOR	0.91 x 2.10
D1	DOOR	0.76 x 2.10
W	WINDOW	1.83 x 1.50
W1	WINDOW 1	1.52 x 1.50
W2	WINDOW 2	1.22 x 1.50
V	VENTILATOR	0.76 x 0.76

NOTE:-
ALL COLUMNS ARE UPTO PLINTH LEVEL ONLY

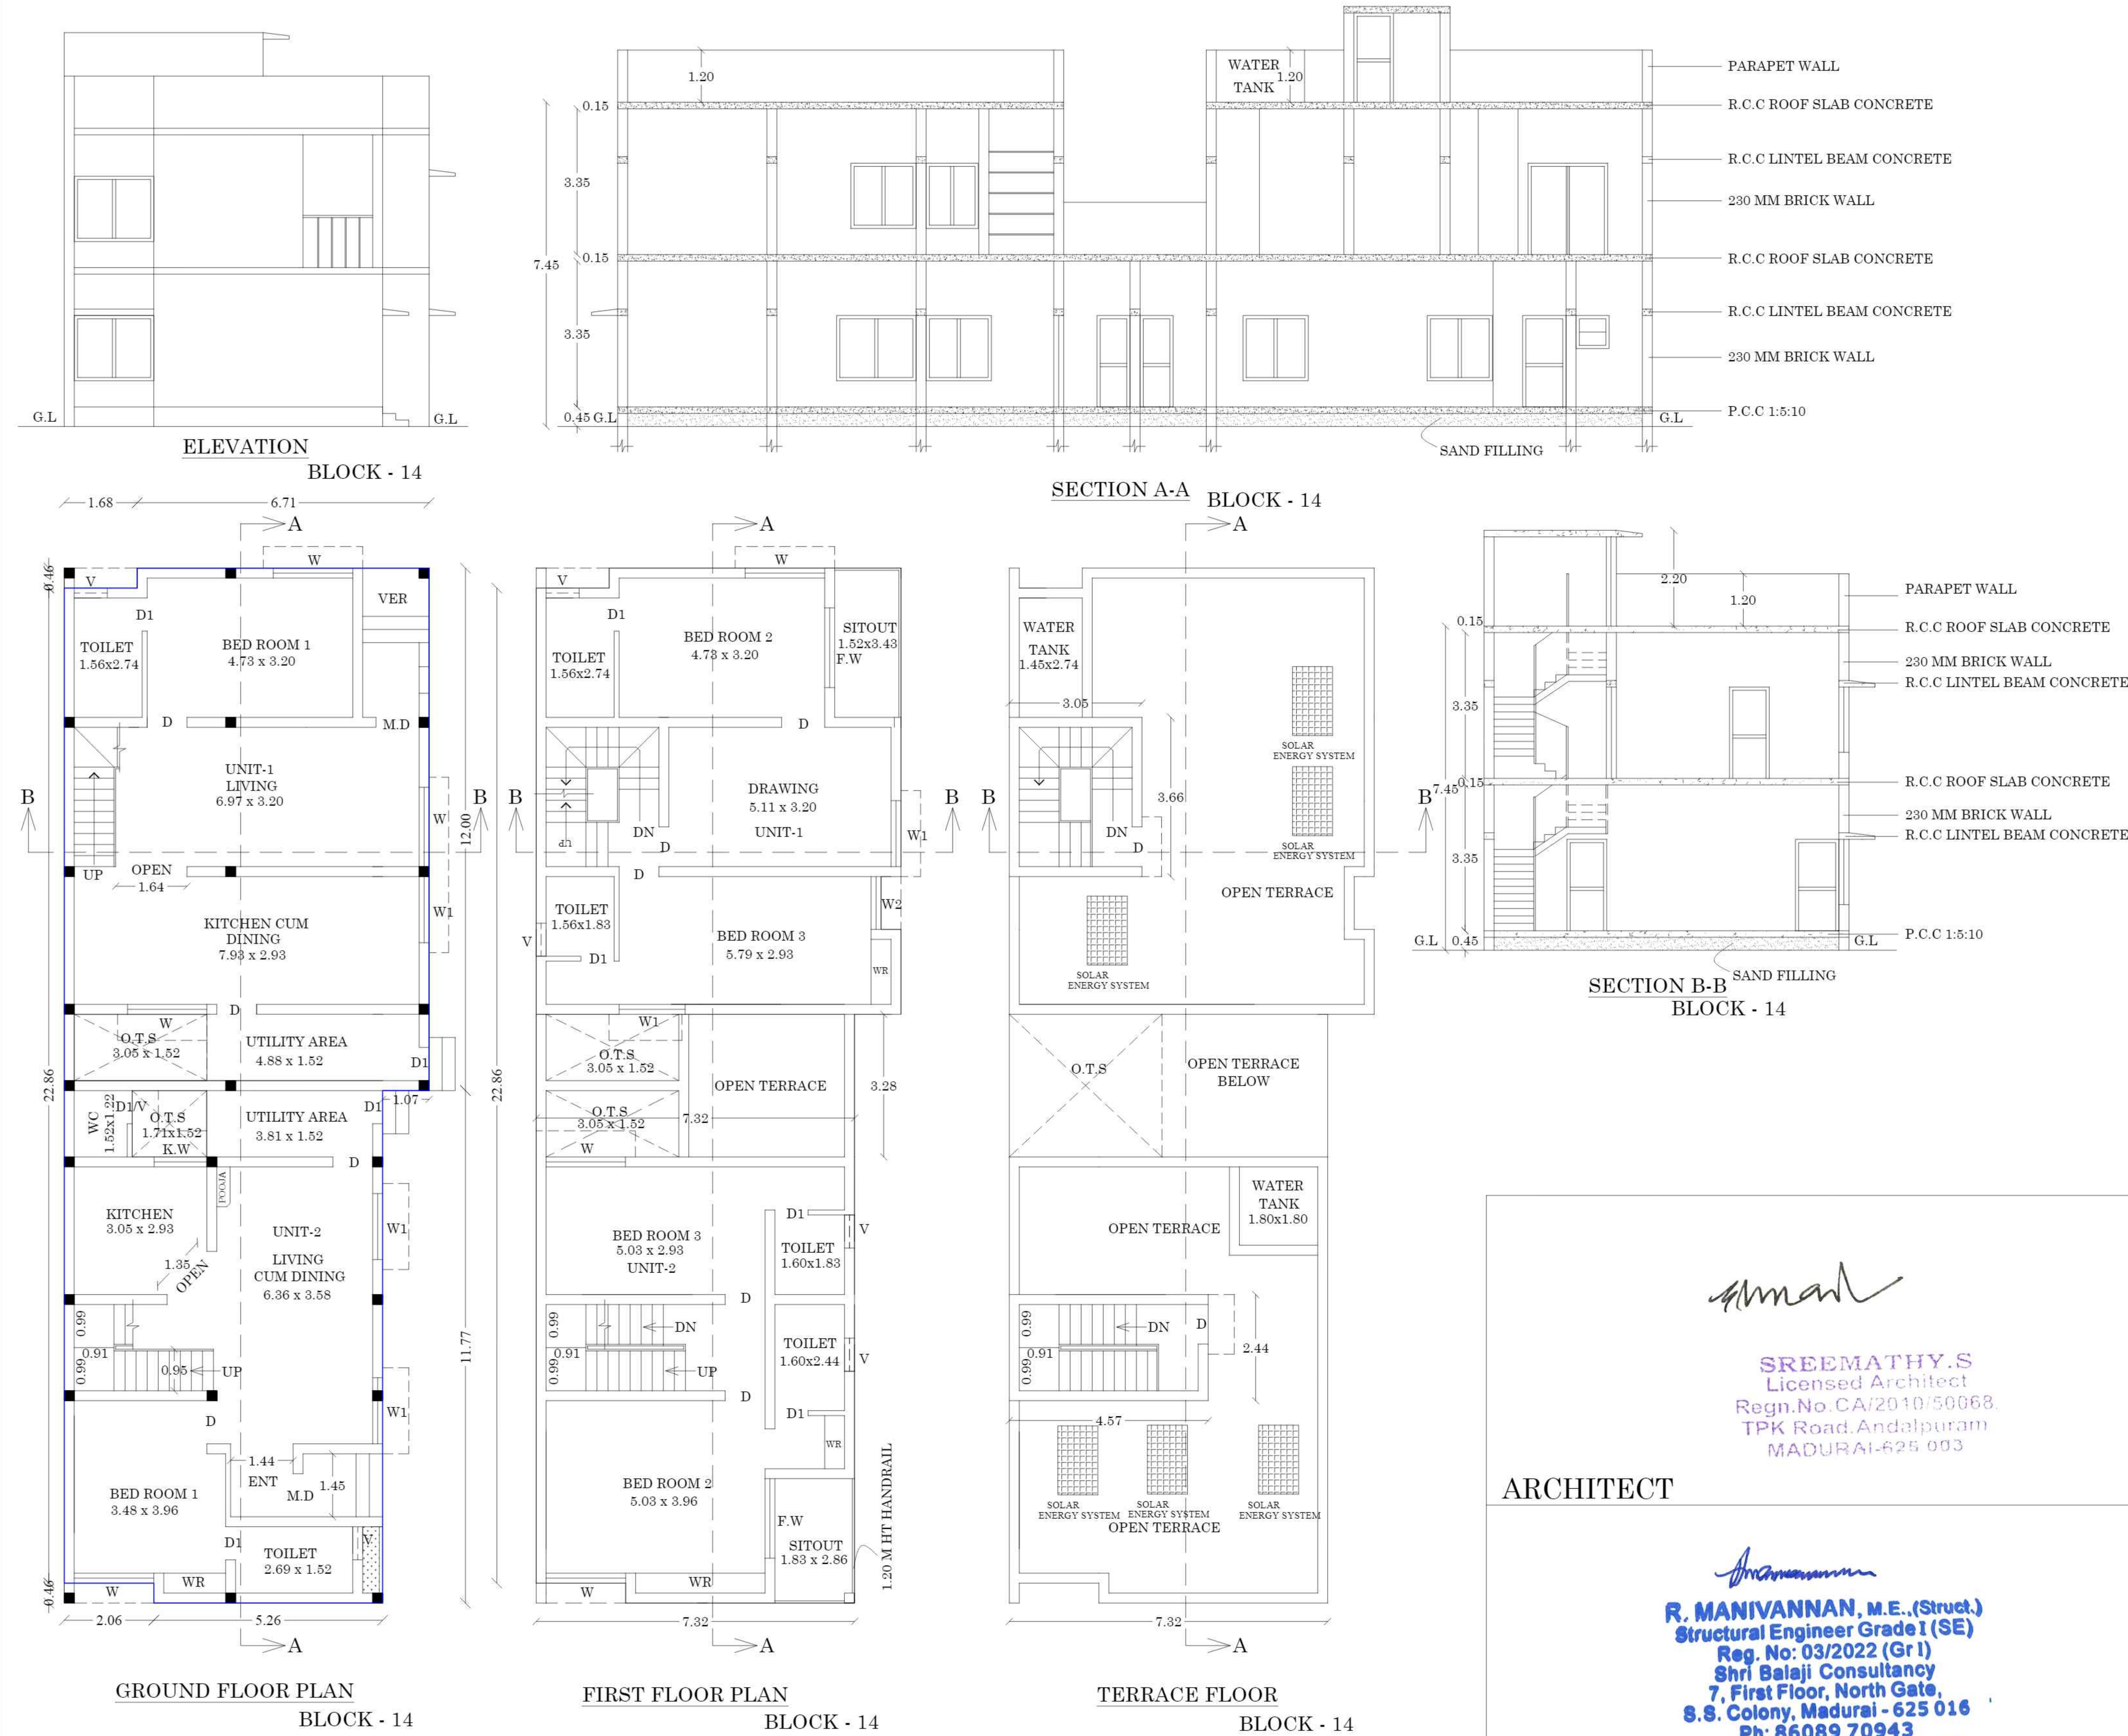

SREEMATHY.S
Licensed Architect
Regn.No.CA/2010/50068.
TPK Road,Andalpuram
MADURAI-625 003

ARCHITECT

R. MANIVANNAN, M.E.,(Struct.)
Structural Engineer Grade I (SE)
Reg. No: 03/2022 (Gr I)
Shri Balaji Consultancy
7, First Floor, North Gate,
S.S. Colony, Madurai - 625 016
Ph: 86089 70943
74rmanivannan@gmail.com

STRUCTURAL ENGINEER

Er. T.BABU, B.E.,
PLAN CENTER
Registration No: RE 016/2019 (Grade.I)
No.25, South Street, Near Amma Mes
Tallakulam, Madurai - 2.
Ph: 8220044943 9786948414

ENGINEER

For VISVAS PROMOTERS (P) LTD,
Managing Director

APPLICANT



PLAN SHOWING THE PROPOSED CONSTRUCTION OF RESIDENTIAL GROUP HOUSHING BUILDING IN S.NO:22/5A,5B,6,7A,7B AT THUVARIMAN VILLAGE/PANCHAYAT, THIRUPARANKUNDRAM PANCHAYAT UNION,MADURAI WEST TAULK, MADURAI DISTRICT.

(SCALE - 1:100)

JOINERY DETAILS BLOCK - 10

M.D	DOOR	1.07 x 2.10
D	DOOR	0.91 x 2.10
D1	DOOR	0.76 x 2.10
W	WINDOW	1.83 x 1.50
W1	WINDOW 1	1.52 x 1.50
W2	WINDOW 2	1.22 x 1.50
V	VENTILATOR	0.76 x 0.76

NOTE:- ALL COLUMNS ARE UPTO PLINT LEVEL ONLY

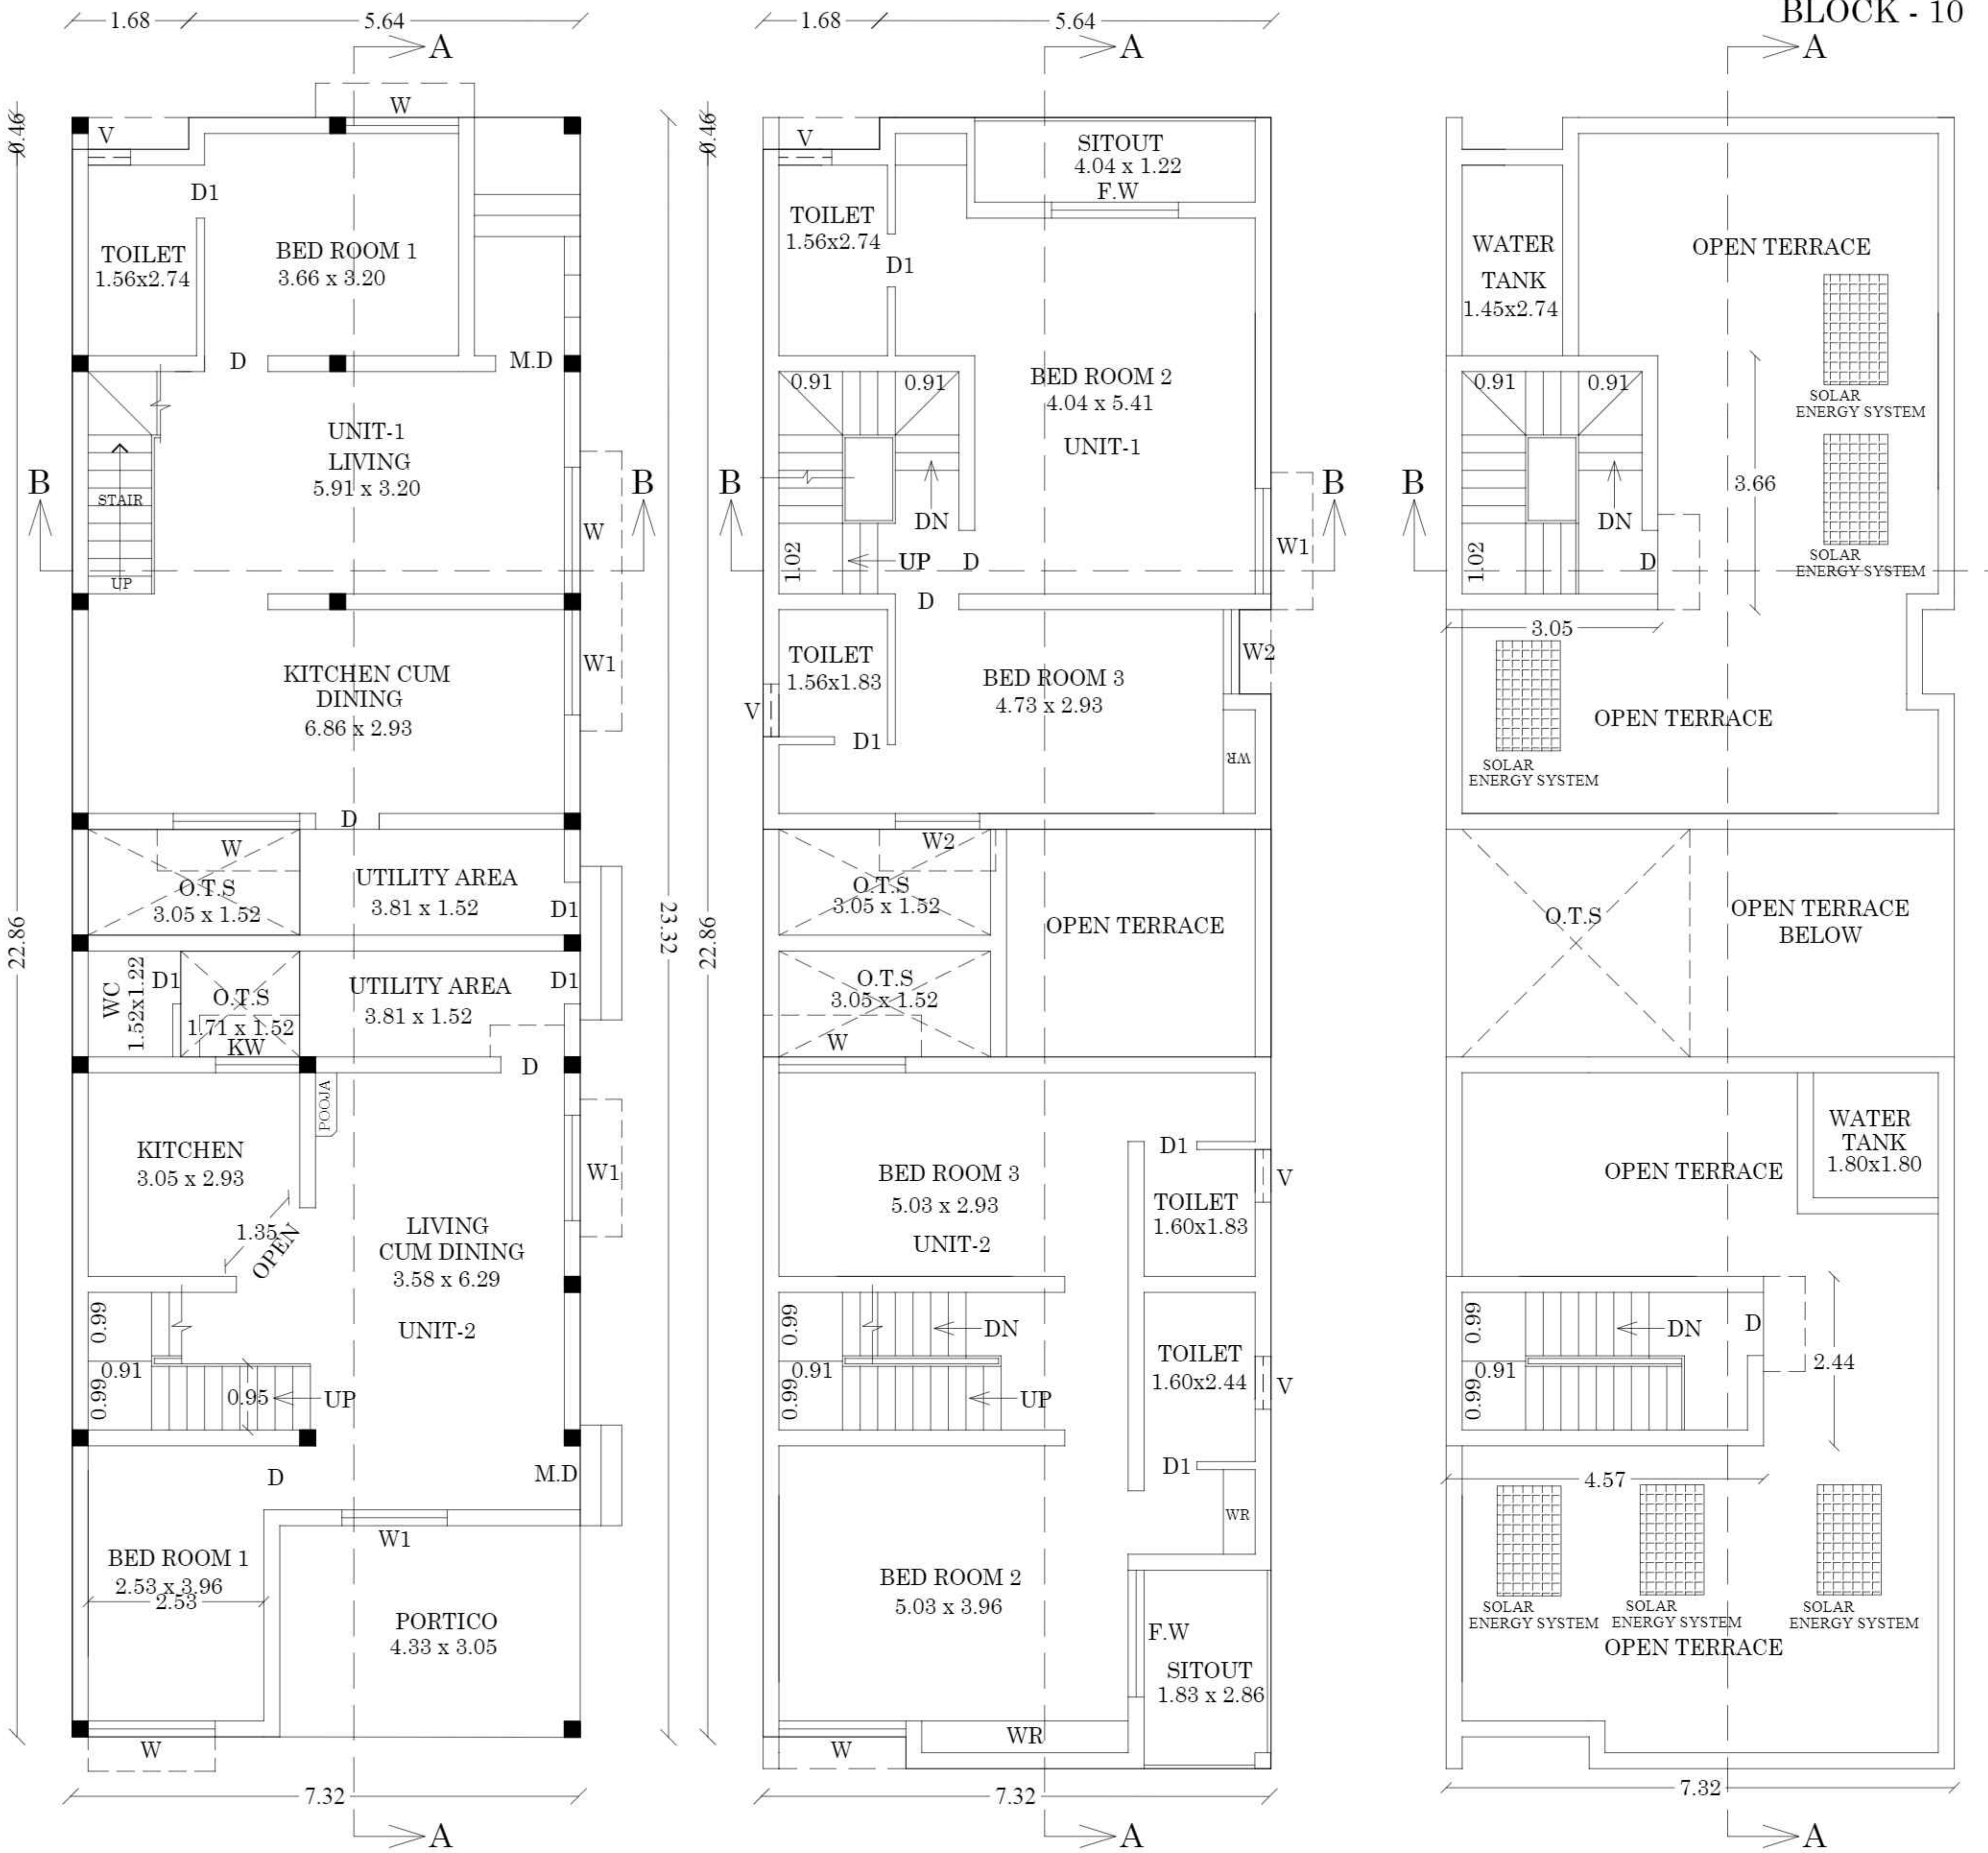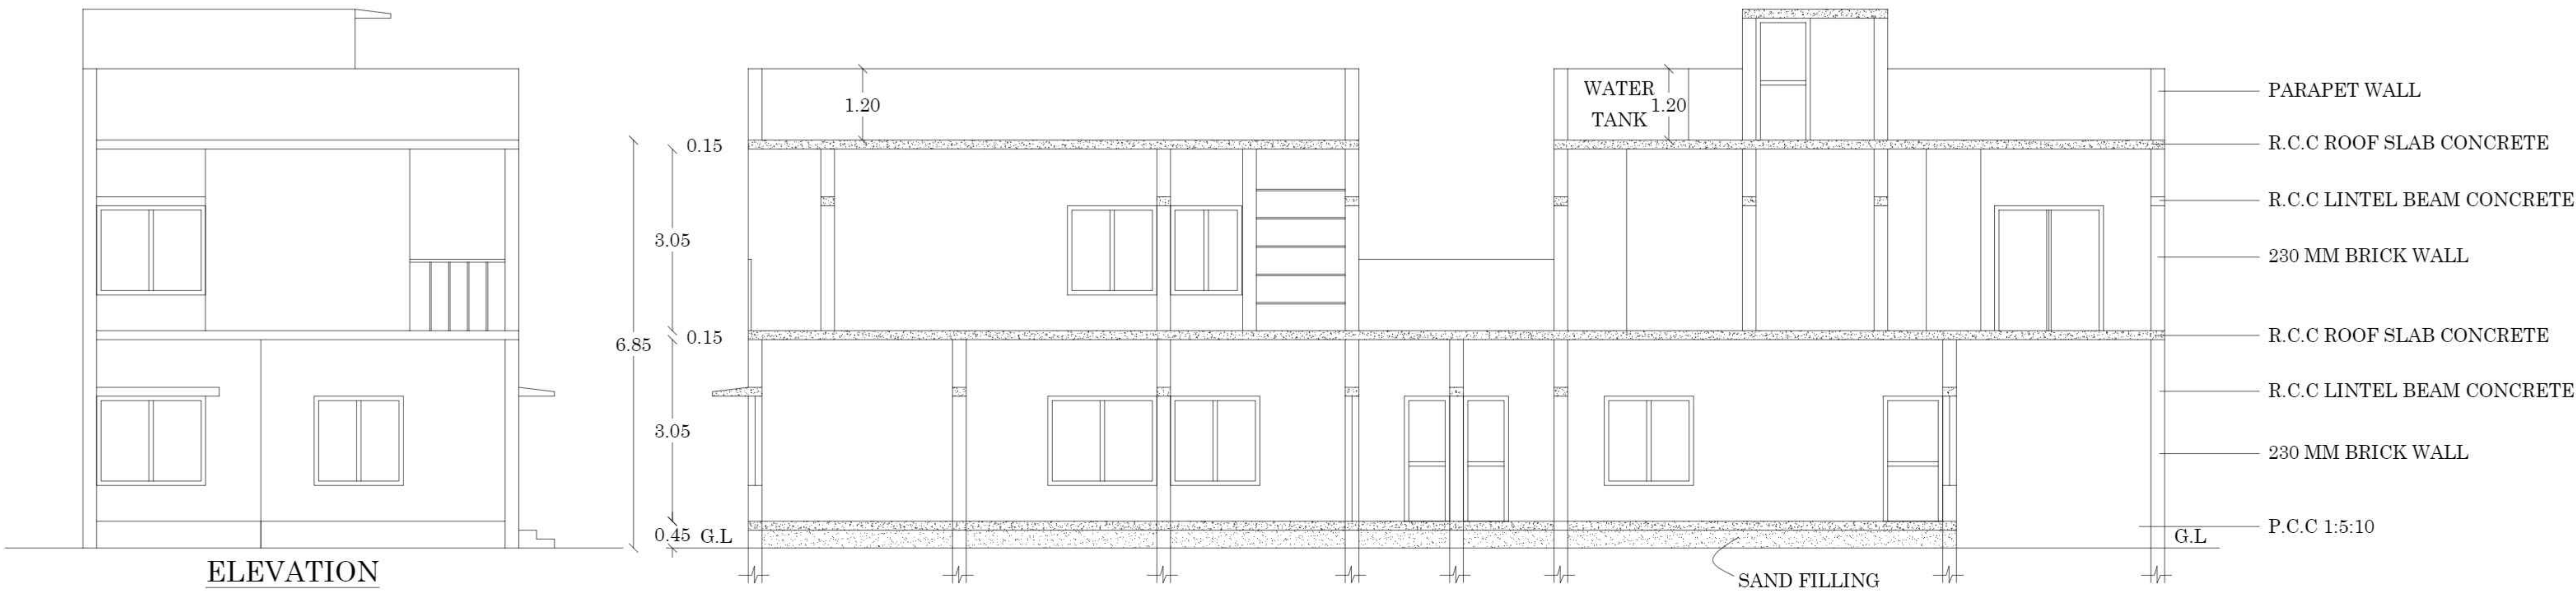

Sreemathy S

SREEMATHY.S
Licensed Architect
Regn.No.CA/2010/50068.
TPK Road,Andalpuram
MADURAI-625 003

ARCHITECT

R. Manivannan
R. MANIVANNAN, M.E..(Struct.)
Structural Engineer Grade I (SE)
Reg. No: 03/2022 (Gr I)
Shri Balaji Consultancy
7, First Floor, North Gate,
S.S. Colony, Madurai - 625 016
Ph: 86089 70943
74rmanivannan@gmail.com

STRUCTURAL ENGINEER

For VISVAS PROMOTERS (P) LTD.
Managing Director

APPLICANT

T. Babu
Er. T.BABU, B.E.,
PLAN CENTER
Registration No: RE 016/2019 (Grade.I)
No.25, South Street, Near Amma Mess
Tallakulam, Madurai - 2.
Ph: 8220044943 9786948414


ENGINEER

PLAN SHOWING THE PROPOSED CONSTRUCTION OF RESIDENTIAL GROUP HOUSHING BUILDING IN S.NO:22/5A,5B,6,7A,7B AT THUVARIMAN VILLAGE/PANCHAYAT, THIRUPARANKUNDRAM PANCHAYAT UNION,MADURAI WEST TAULK, MADURAI DISTRICT. (SCALE - 1:100)

JOINERY DETAILS
TYPICAL BLOCK - 2,3,4,5,6,7,9,11,12,13

M.D	DOOR	1.07 x 2.10
D	DOOR	0.91 x 2.10
D1	DOOR	0.76 x 2.10
W	WINDOW	1.83 x 1.50
W1	WINDOW 1	1.52 x 1.50
W2	WINDOW 2	1.22 x 1.50
V	VENTILATOR	0.76 x 0.76

NOTE:- ALL COLUMNS ARE UPTO PLINTH LEVEL ONLY

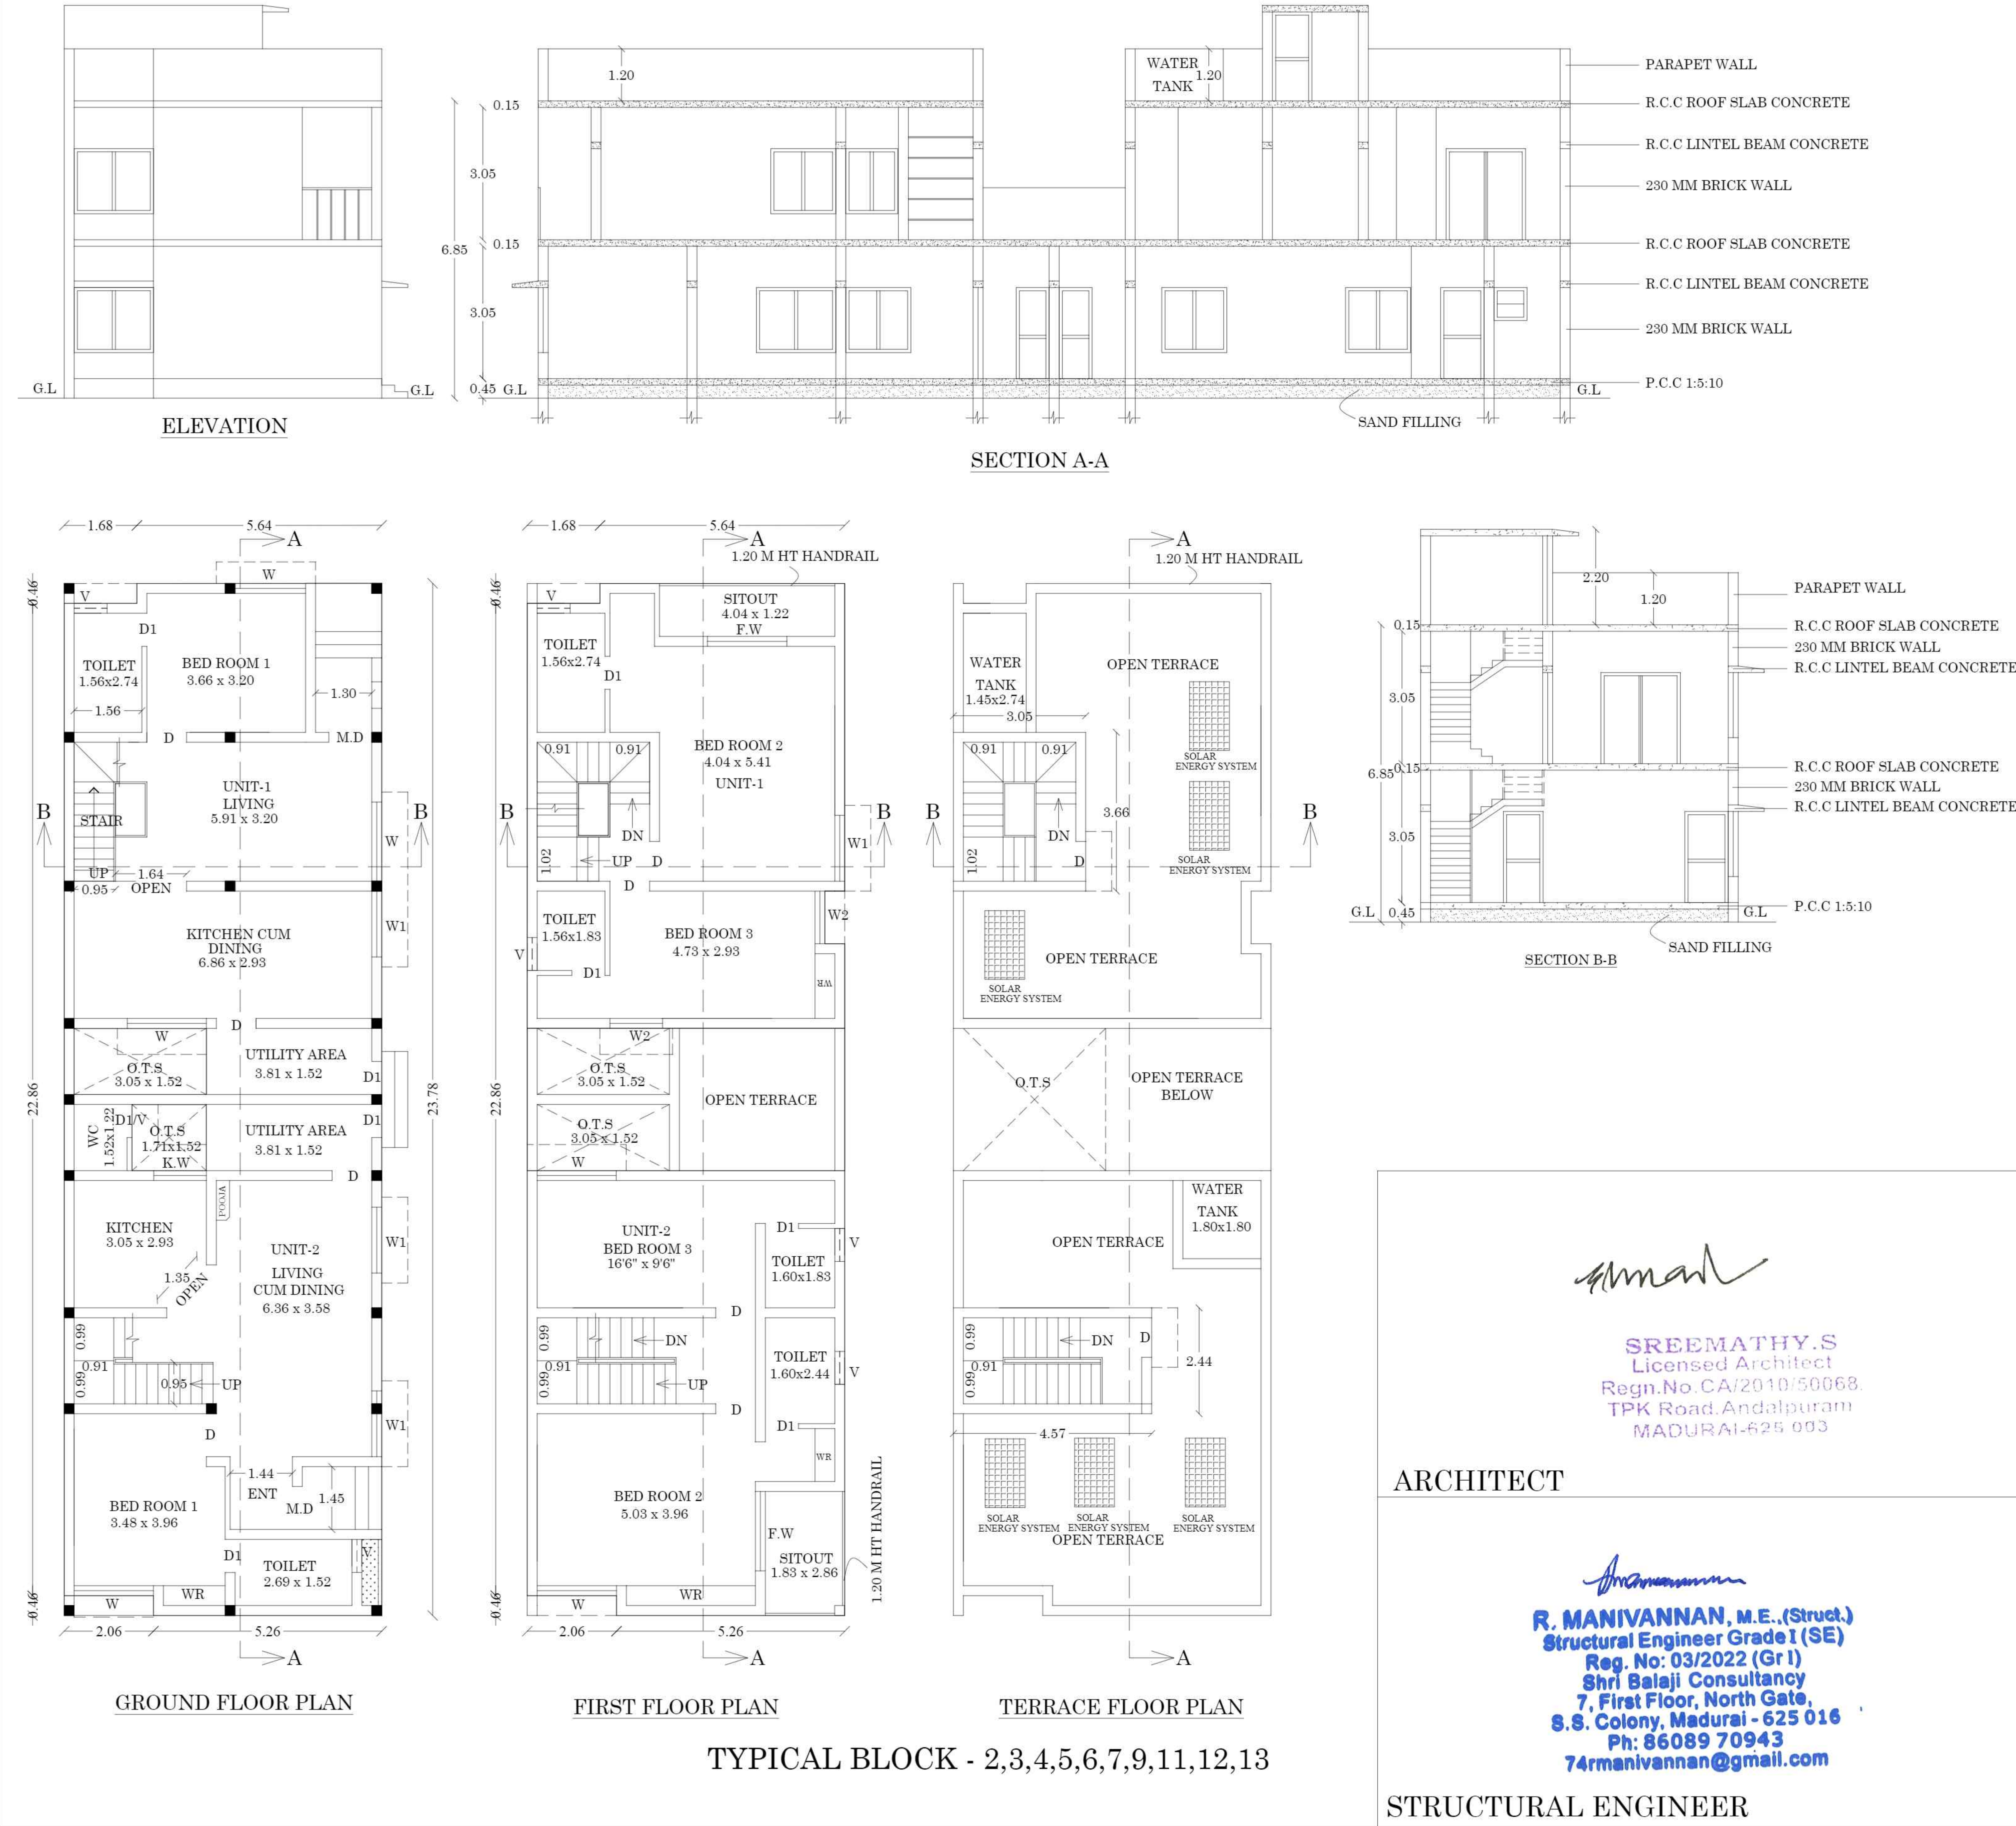

[Signature]

SREEMATHY.S
Licensed Architect
Regn.No.CA/2010/50068.
TPK Road,Andalpuram
MADURAI-625 003

ARCHITECT

[Signature]

R. MANIVANNAN, M.E.,(Struct.)
Structural Engineer Grade I (SE)
Reg. No: 03/2022 (Gr I)
Shri Balaji Consultancy
7, First Floor, North Gate,
S.S. Colony, Madurai - 625 016
Ph: 86089 70943
74rmanivannan@gmail.com

STRUCTURAL ENGINEER

[Signature]

For VISVAS PROMOTERS (P) LTD,
Managing Director

APPLICANT

[Signature]

Er. T.BABU, B.E.,
PLAN CENTER
Registration No: RE 016/2019 (Grade.I)
No.25, South Street, Near Amma Mes
Tallakulam, Madurai - 2.
Ph: 8220044943 9786948414

ENGINEER

PLAN SHOWING THE PROPOSED CONSTRUCTION OF RESIDENTIAL GROUP HOUSHING BUILDING IN S.NO:22/5A, 5B,6,7A,7B AT THUVARIMAN VILLAGE/PANCHAYAT, THIRUPARANKUNDRAM PANCHAYAT UNION,MADURAI WEST TAULK, MADURAI DISTRICT. (SCALE - 1:100)

JOINERY DETAILS TYPICAL BLOCK - 1 & 8

M.D	DOOR	1.07 x 2.10
D	DOOR	0.91 x 2.10
D1	DOOR	0.76 x 2.10
W	WINDOW	1.83 x 1.50
W1	WINDOW 1	1.52 x 1.50
W2	WINDOW 2	1.22 x 1.50
V	VENTILATOR	0.76 x 0.76
V1	VENTILATOR	3.05 x 0.76

NOTE:- ALL COLUMNS ARE UPTO PLINTH LEVEL ONLY

R. Manivannan
R. MANIVANNAN, M.E.,(Struct.)
Structural Engineer Grade I (SE)
Reg. No: 03/2022 (Gr I)
Shri Balaji Consultancy
7, First Floor, North Gate,
B.R. Colony, Madurai - 625 016
Ph: 86089 70943
74rmanivannan@gmail.com

STRUCTURAL ENGINEER

S. Sreemathy

SREEMATHY.S
Licensed Architect
Regn.No. CA/2010/50068.
TPK Road, Andalpuram
MADURAI-625 003

ARCHITECT








For VISVAS PROMOTERS (P) LTD.

E. T. Babu

Er. T.BABU, B.E.,
PLAN CENTER
Registration No: RE 016/2019 (Grade.I)
No.25, South Street, Near Amma Mes
Tallakulam, Madurai - 2.
Ph: 8220044943 9786948414

APPLICANT

ENGINEER

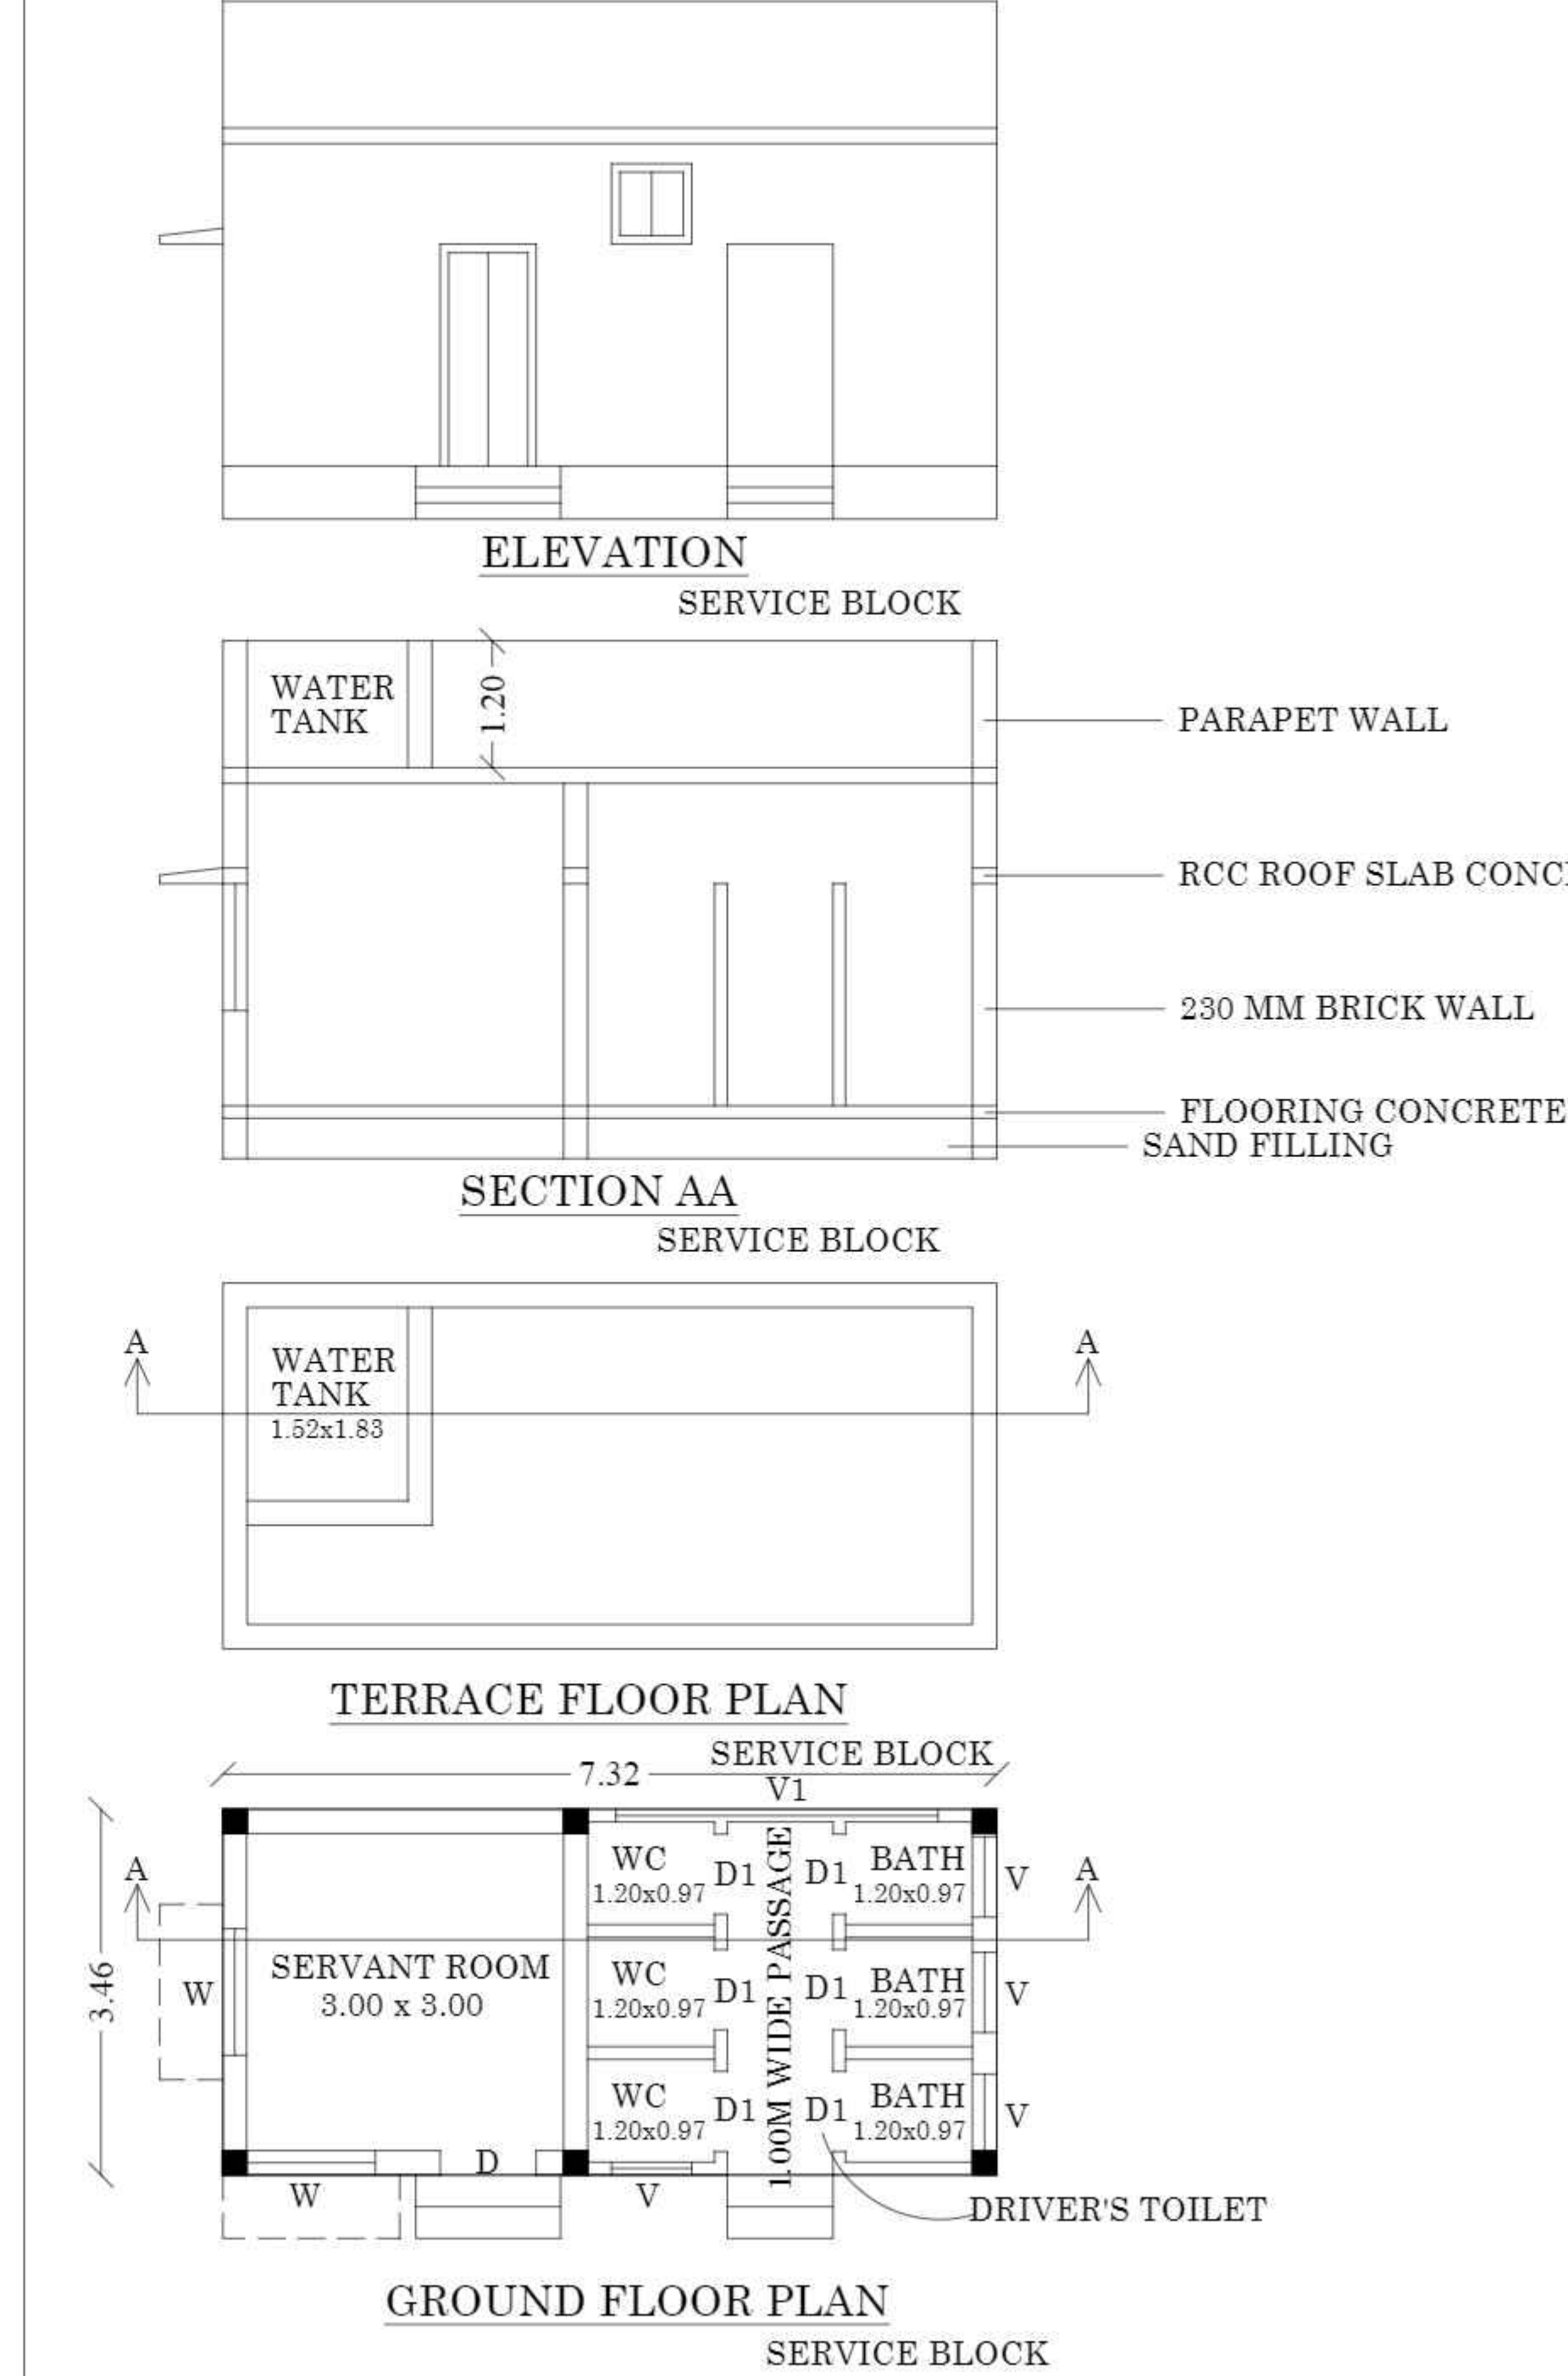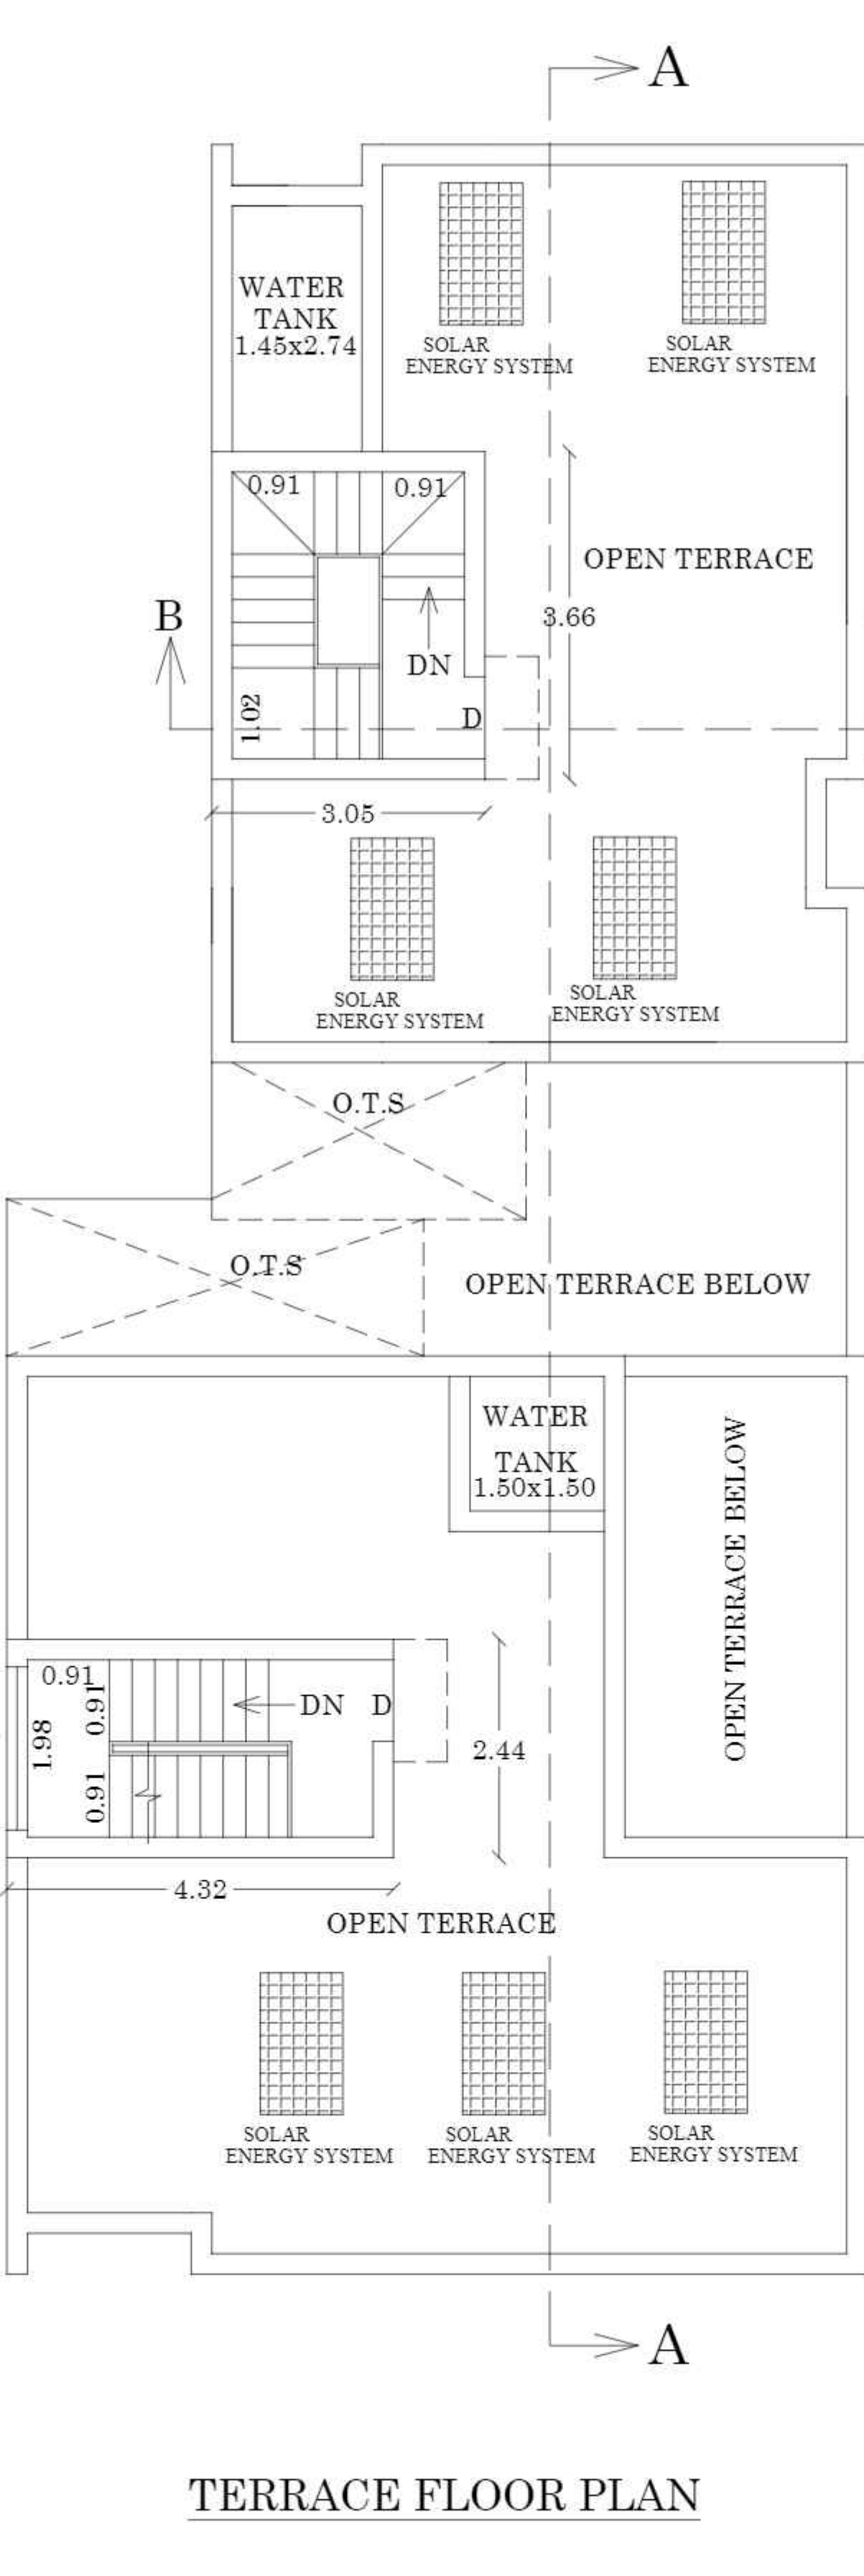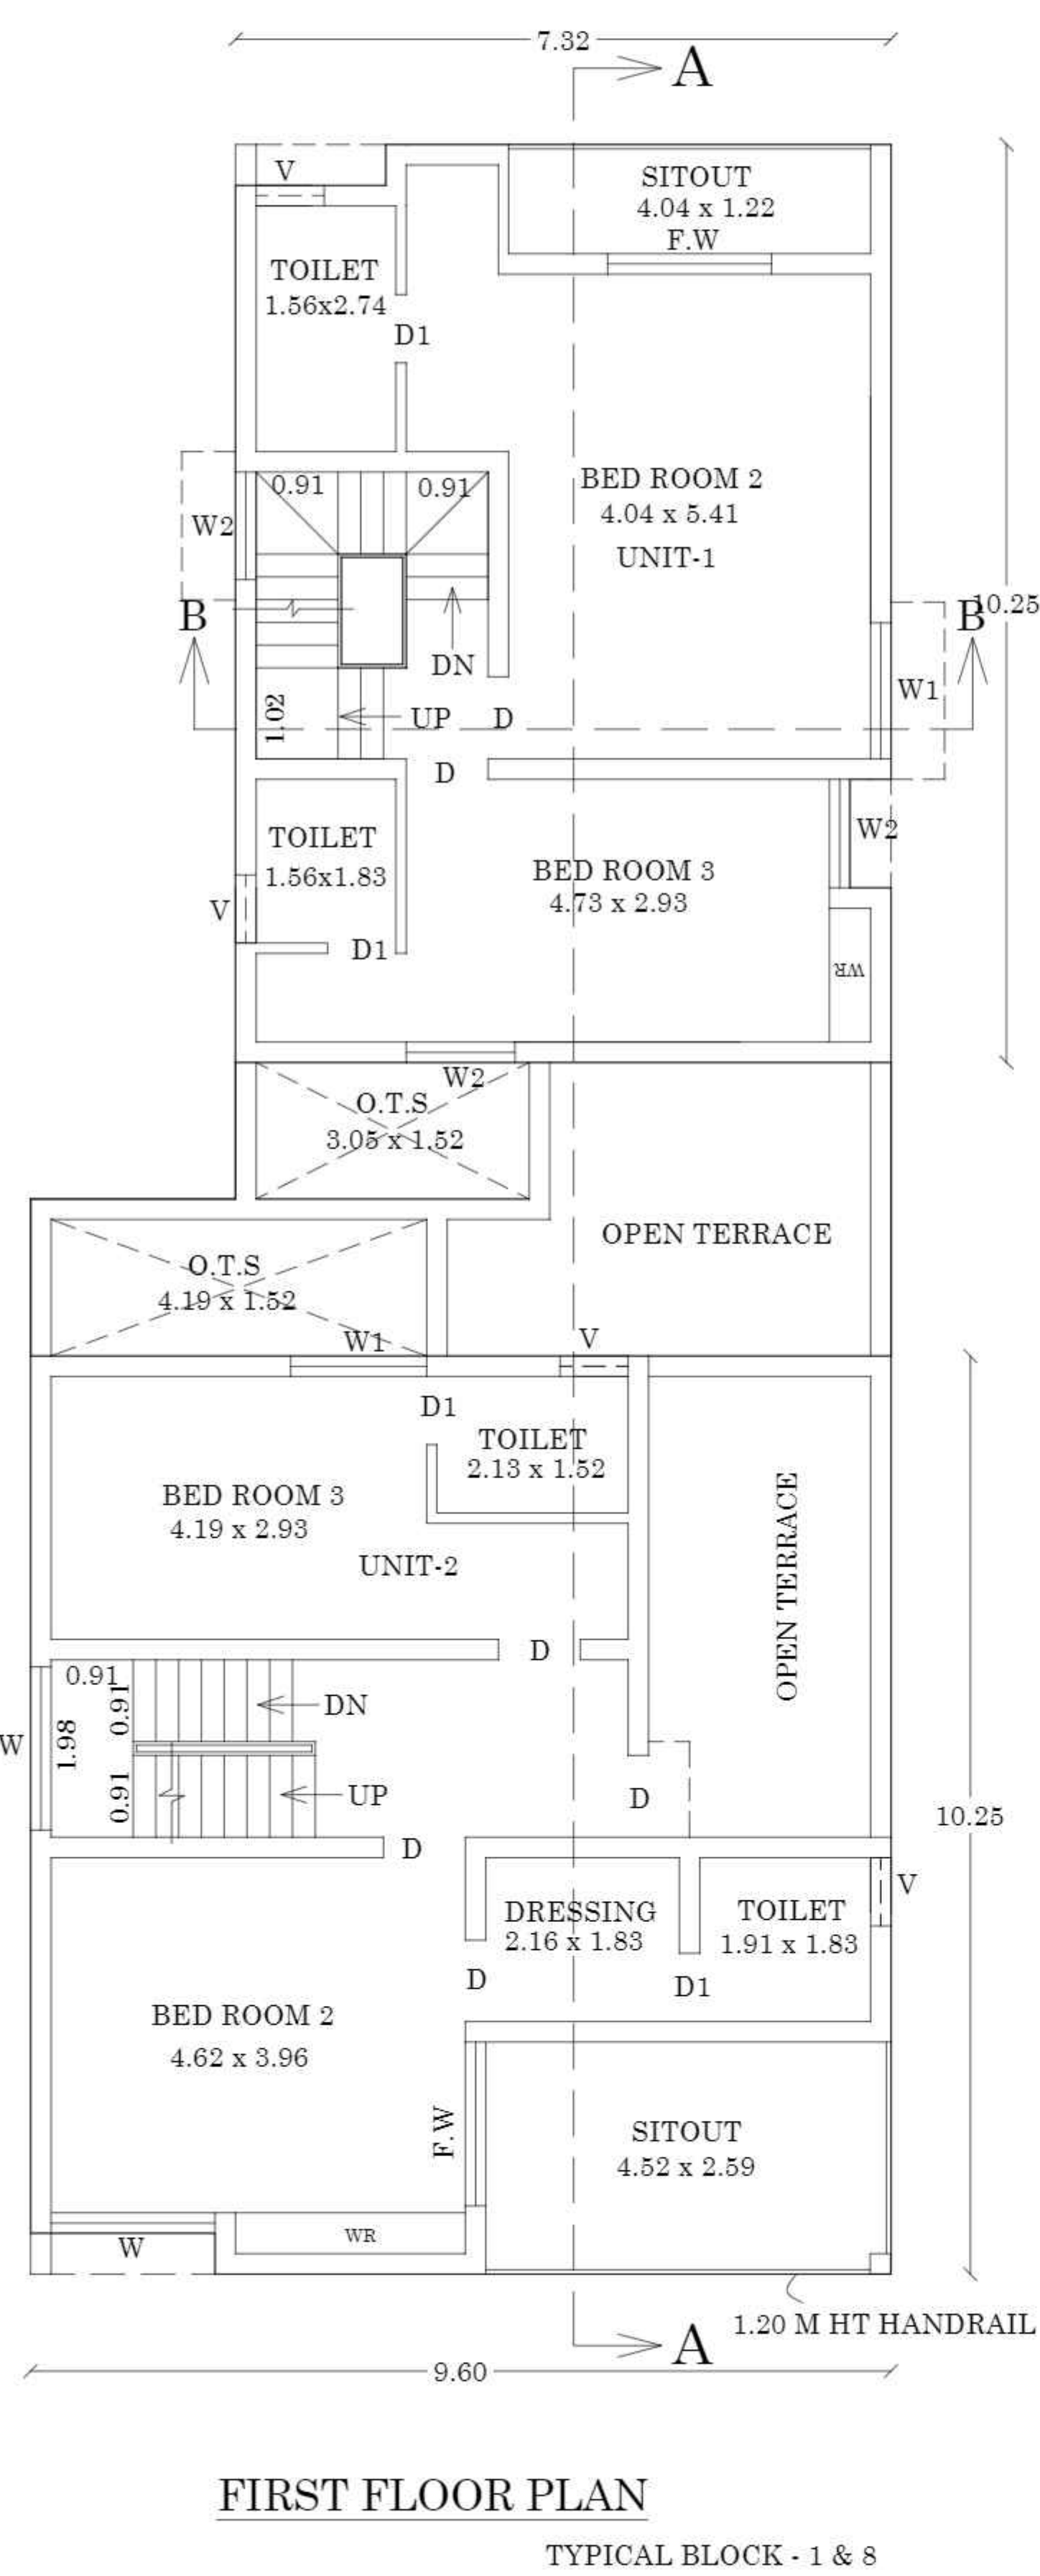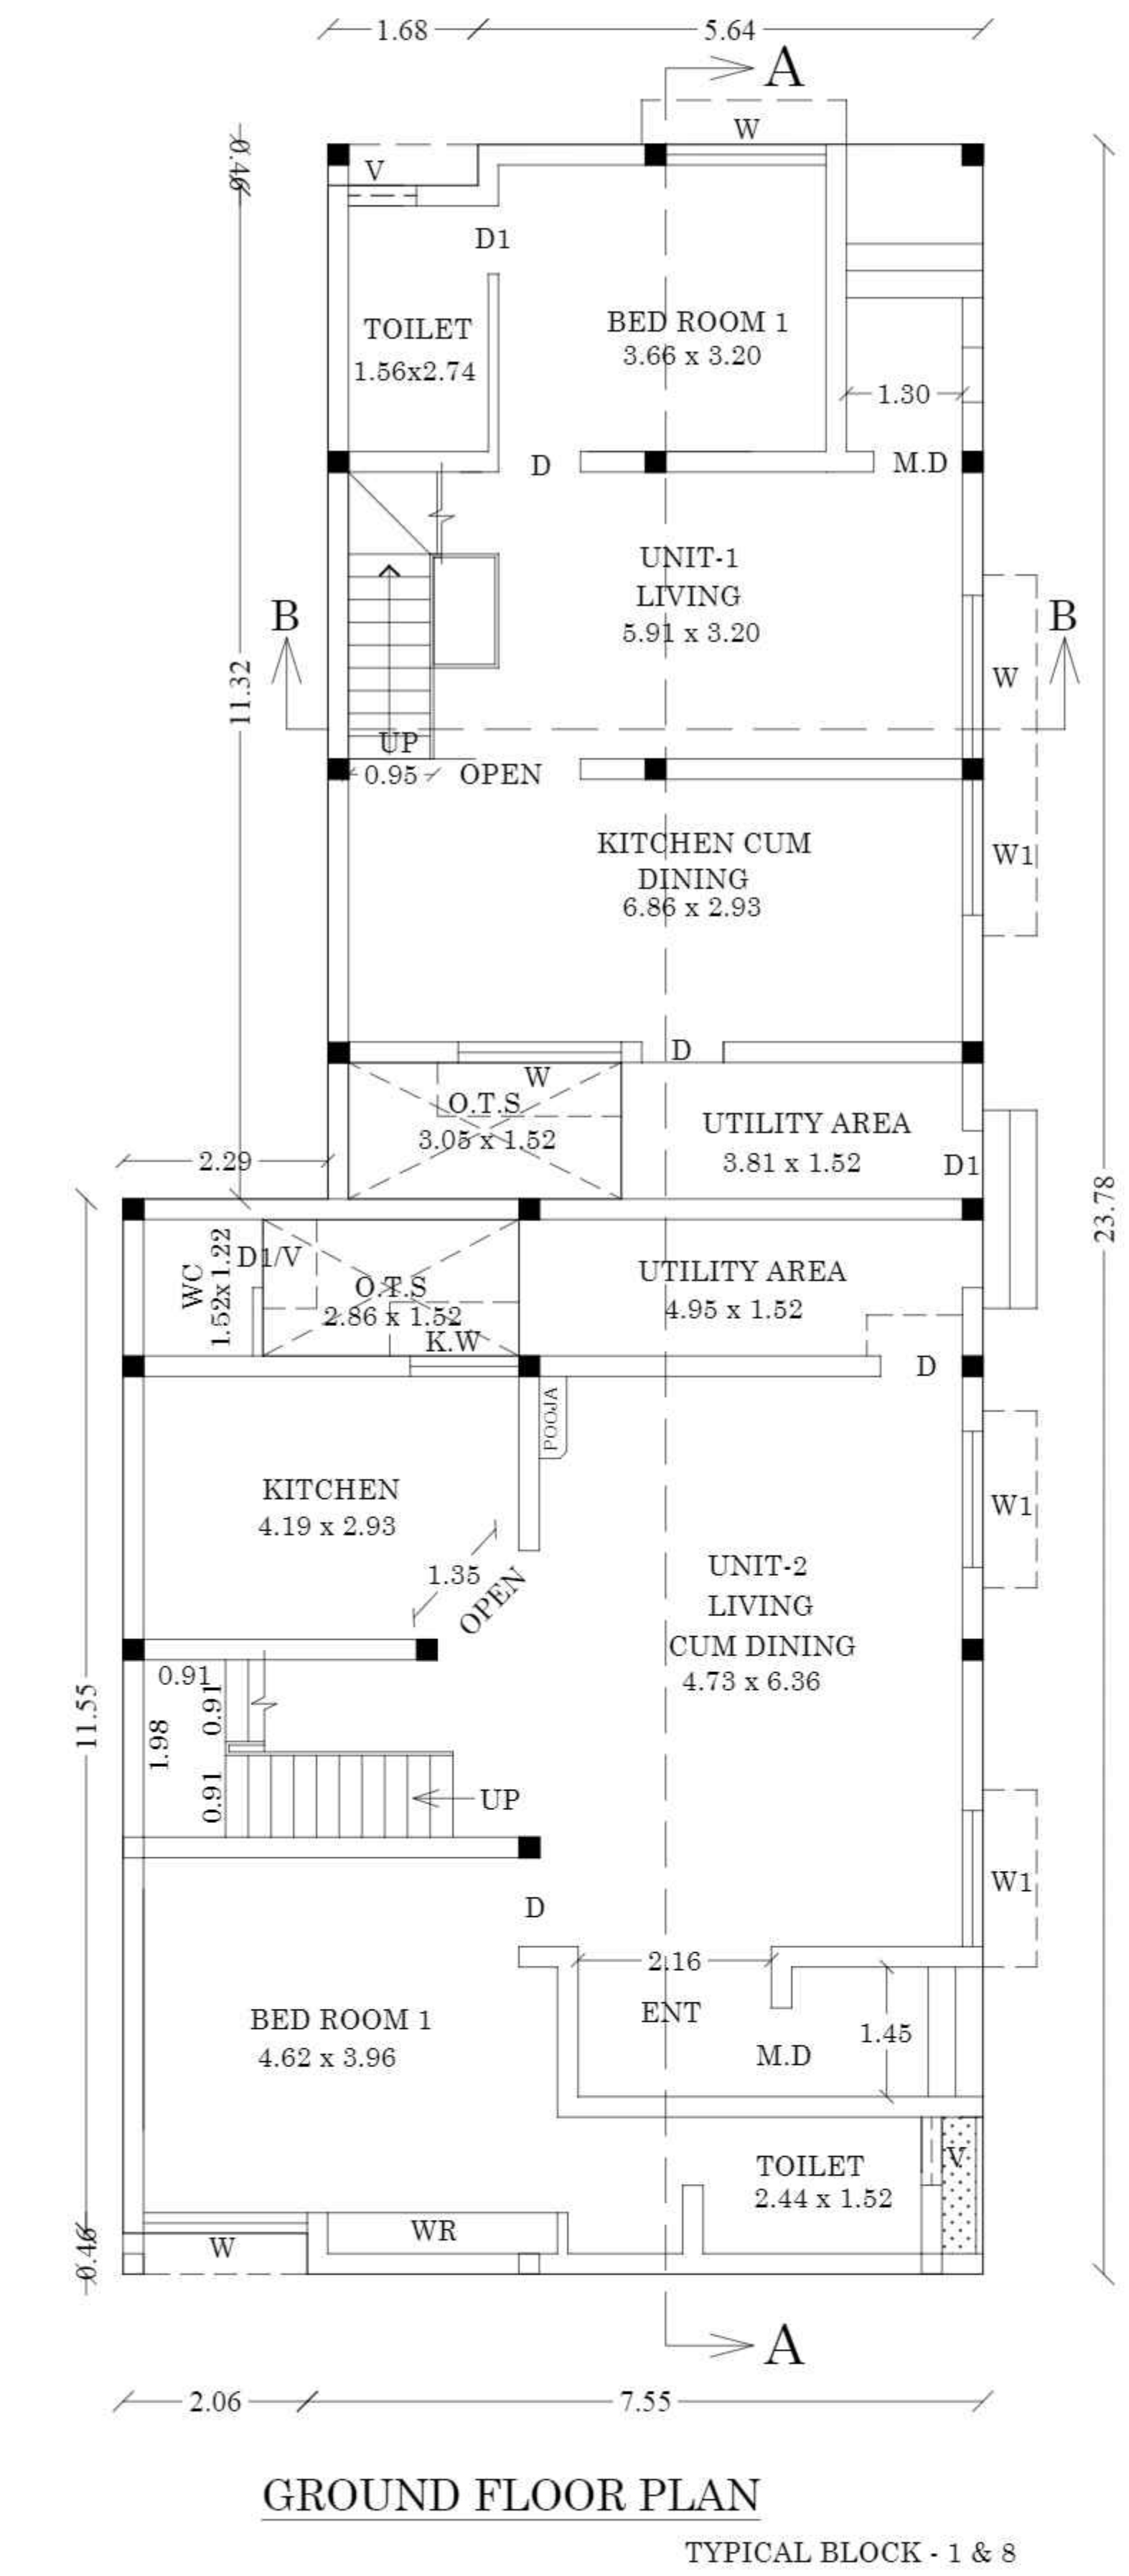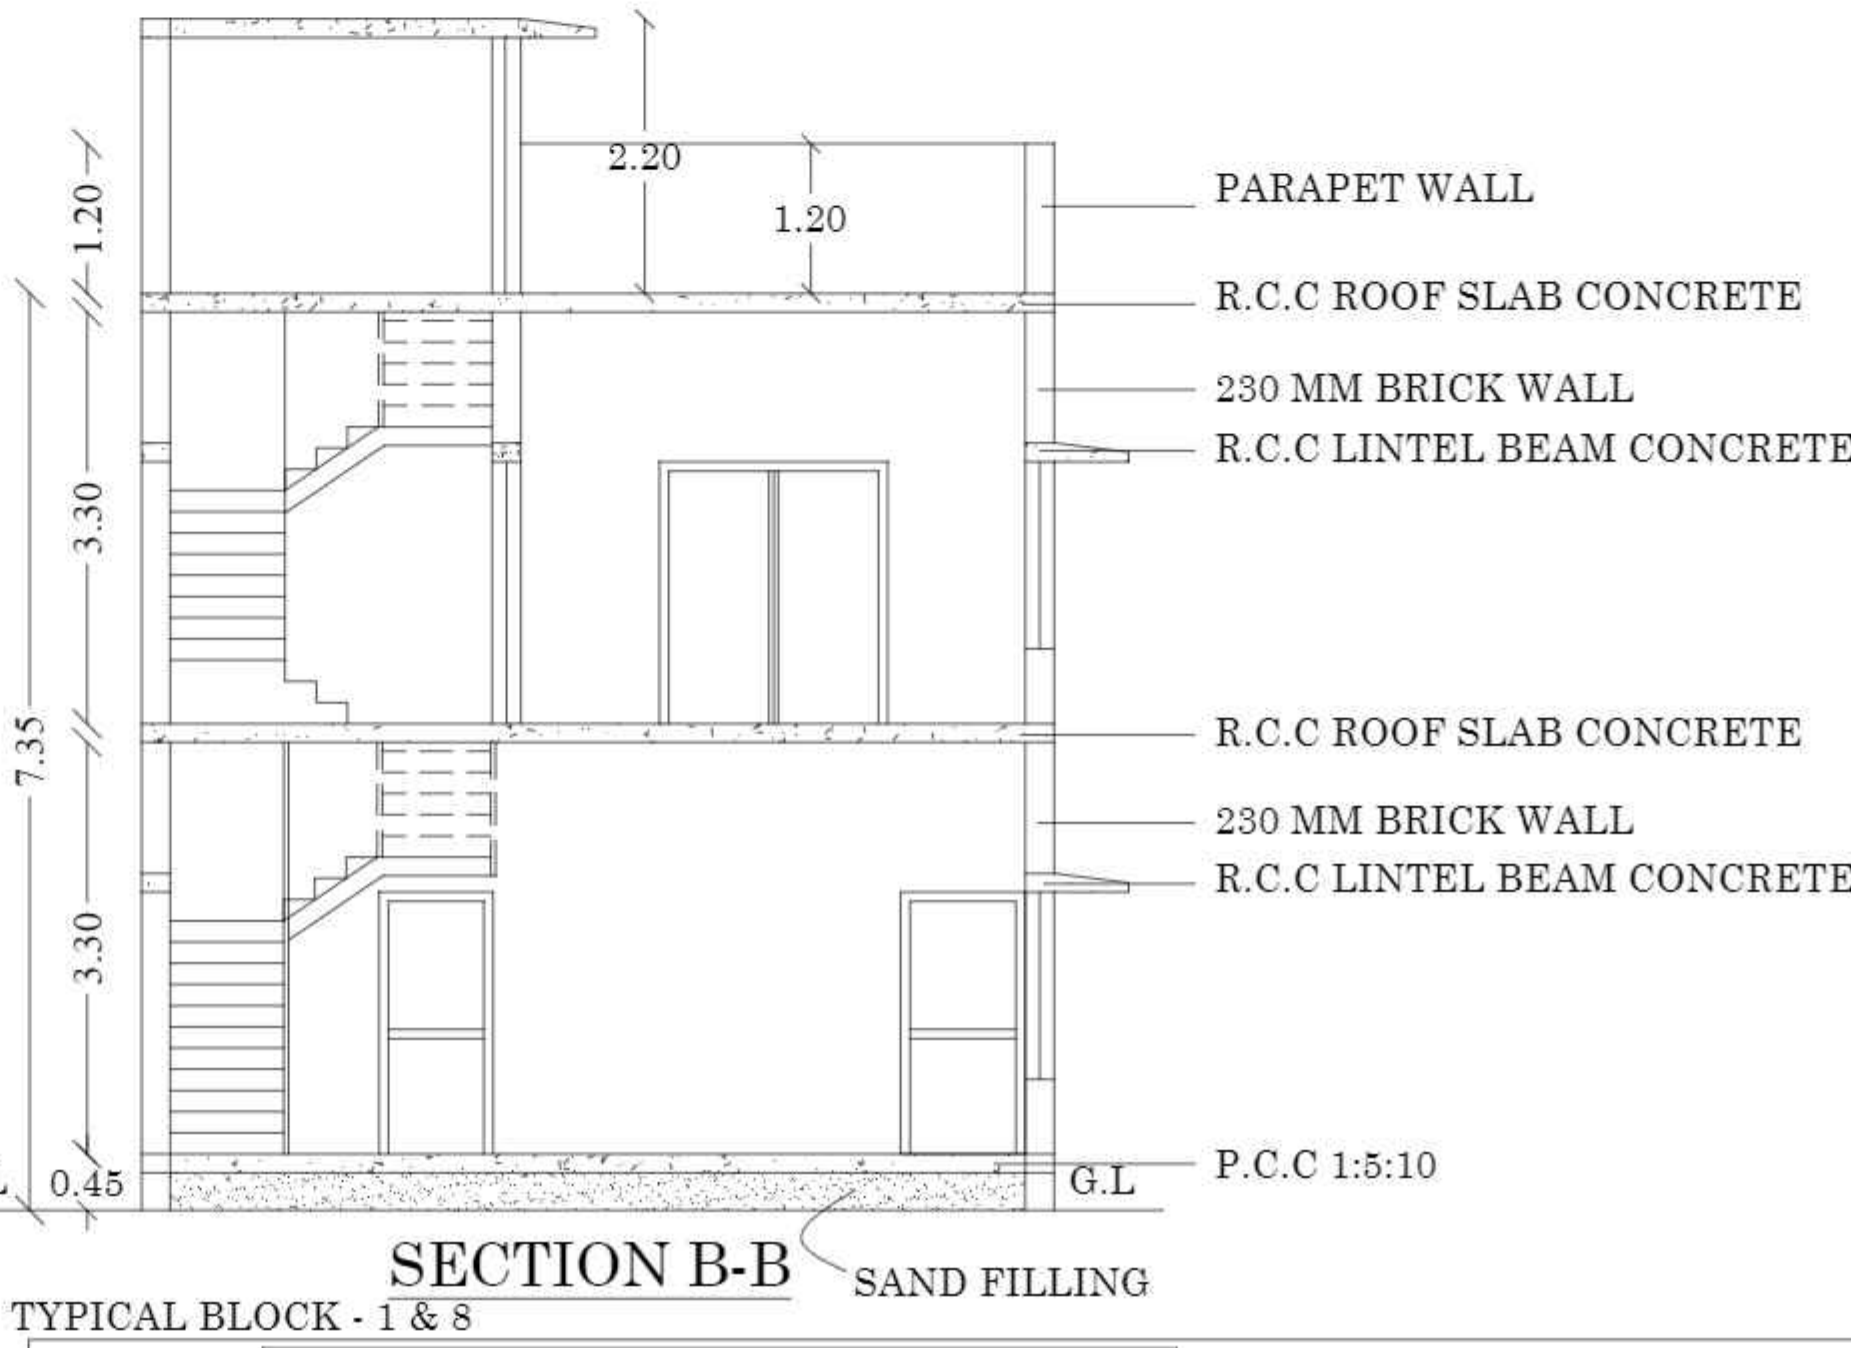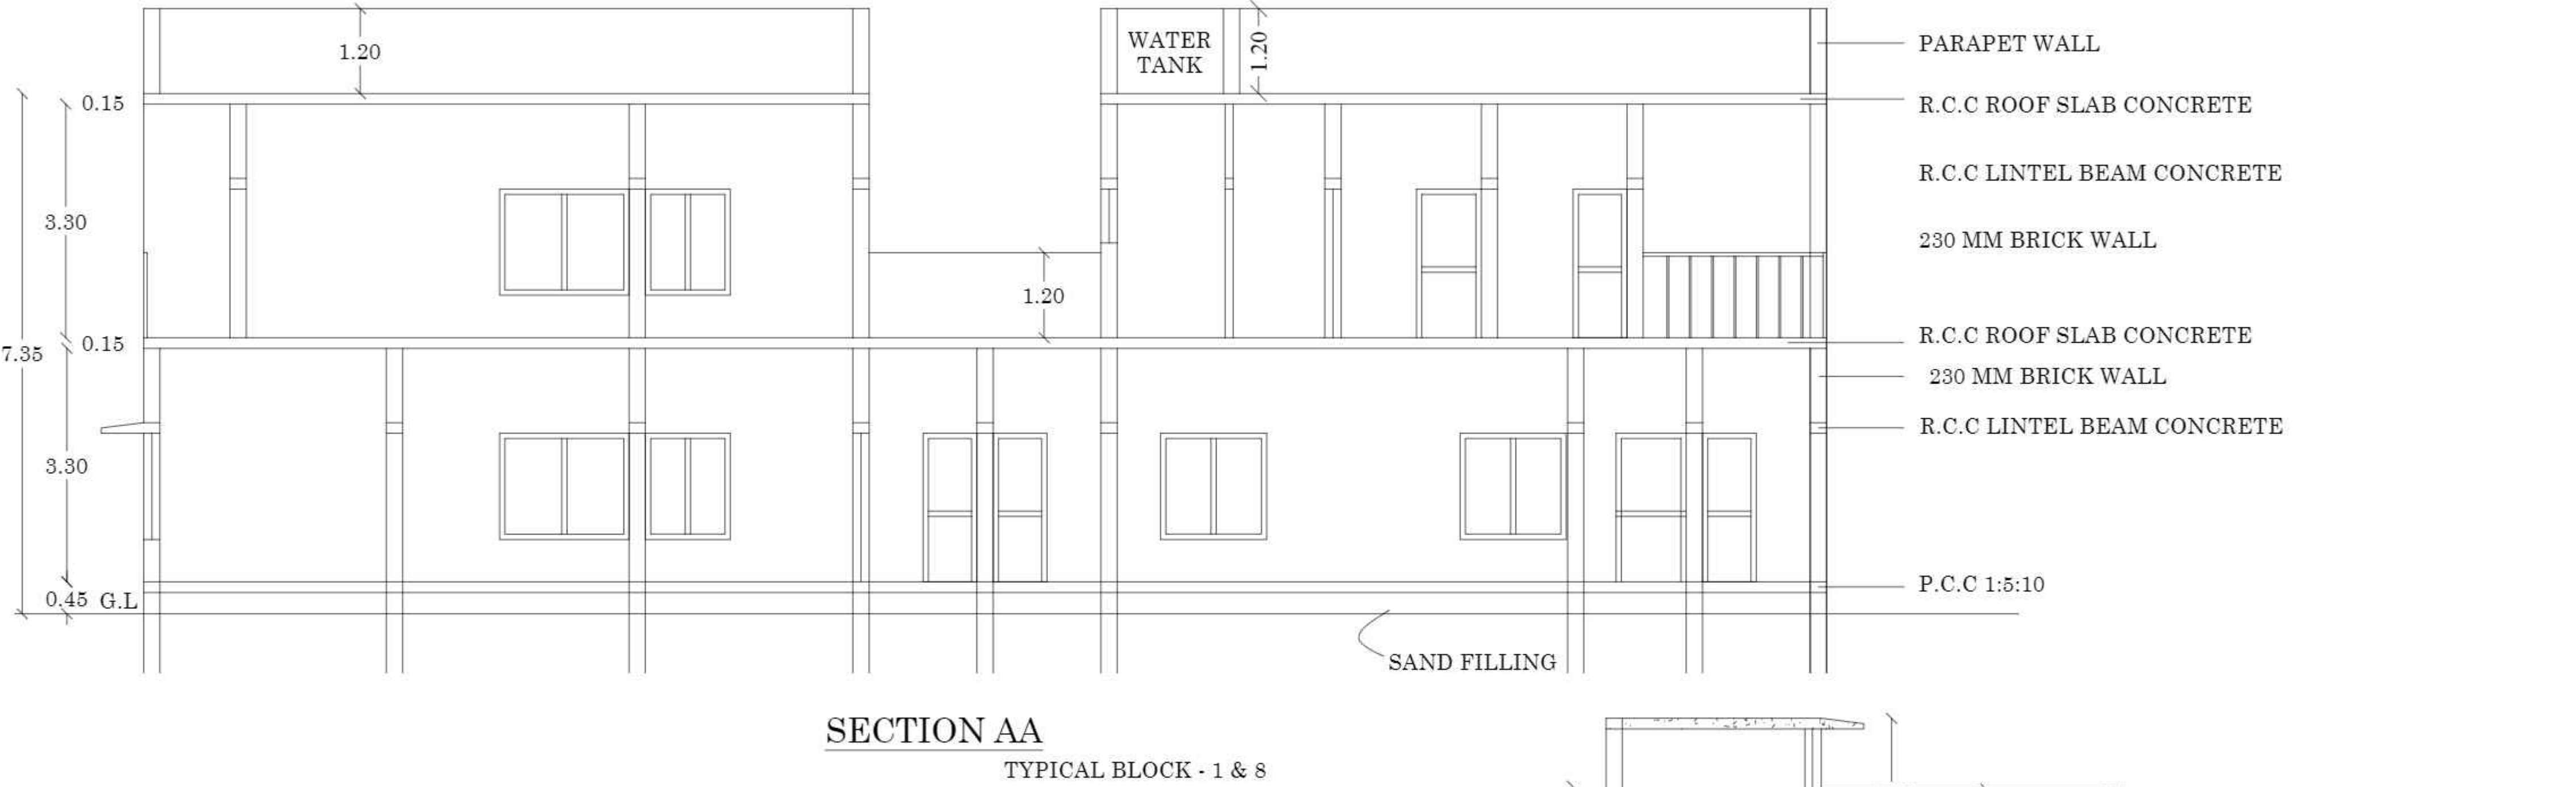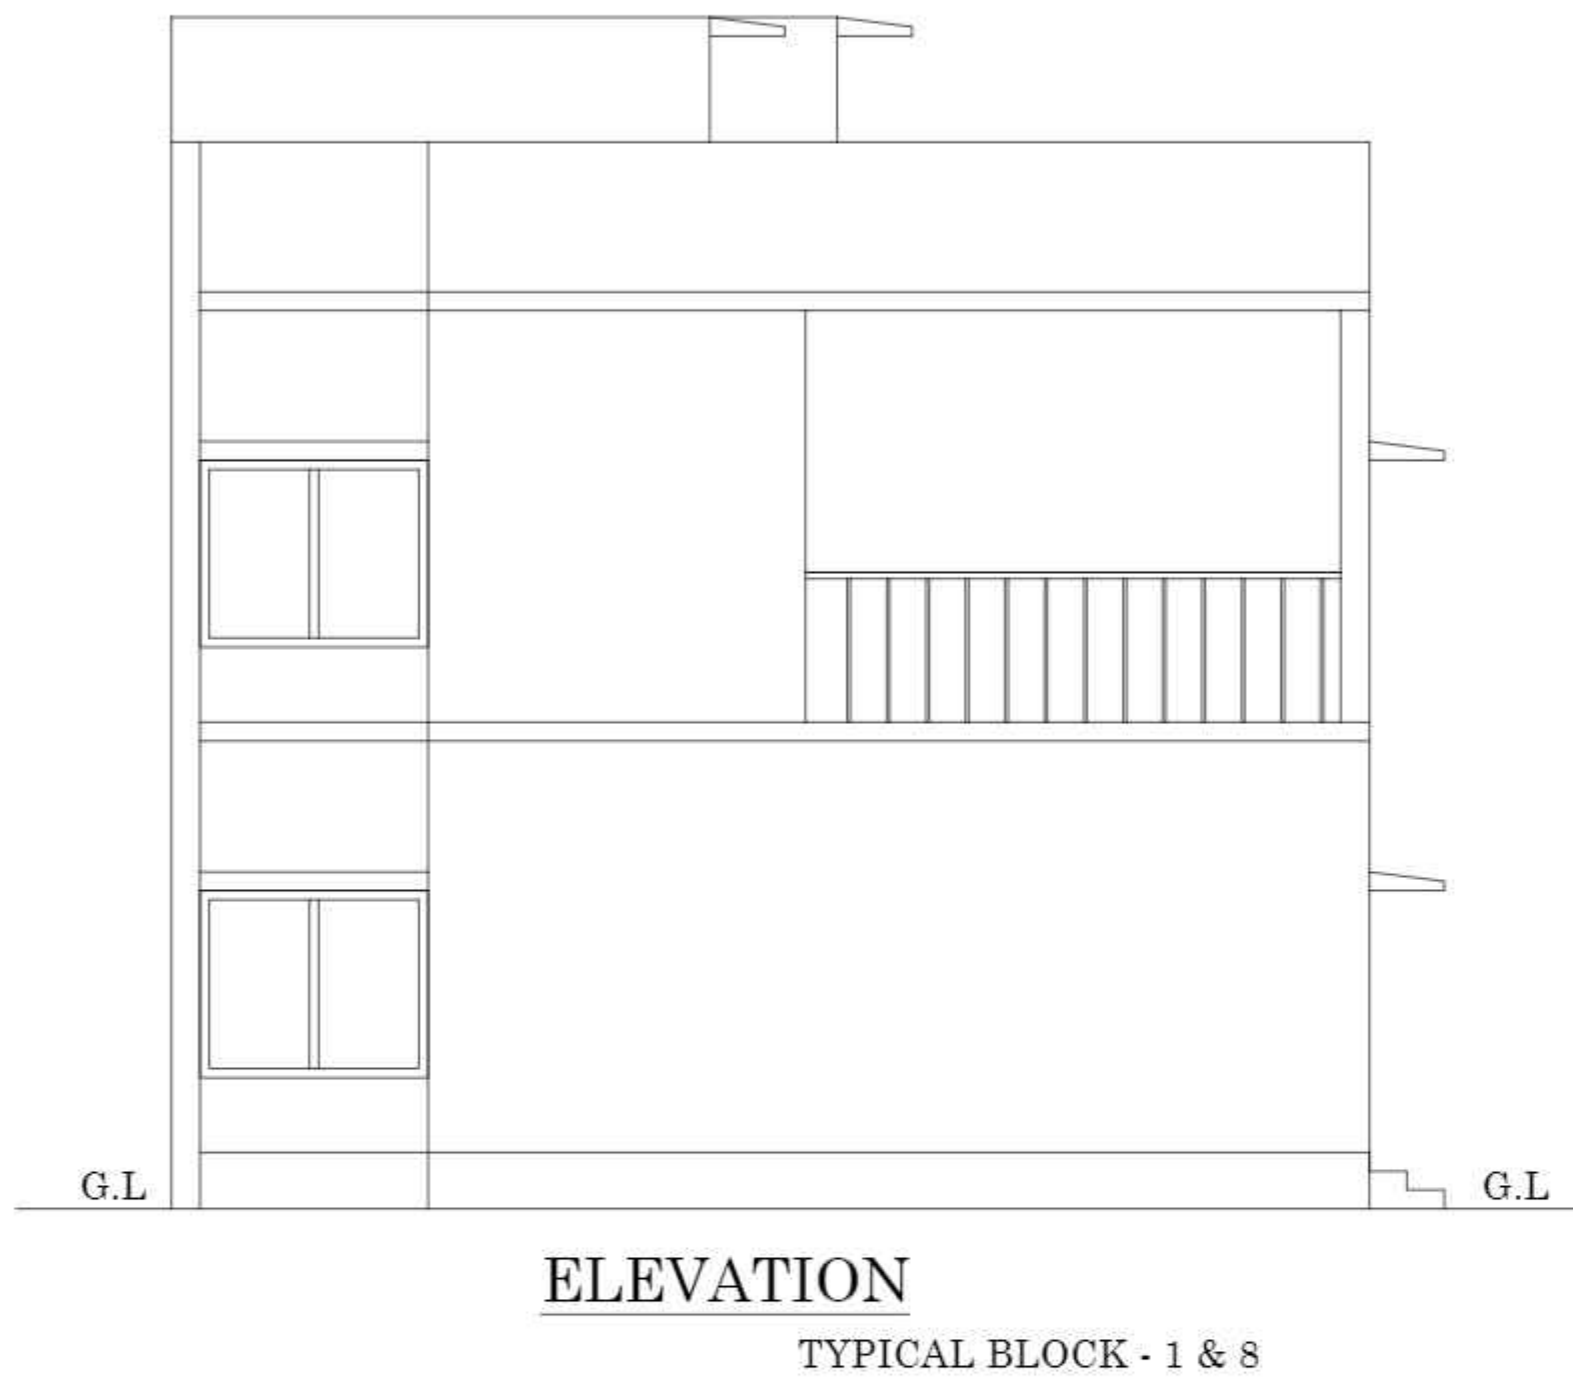

Our services go beyond



Buying & Selling Services

Property Buying Assistance, Property Selling Support, Market Price Analysis, Owner Outreach and Negotiation.



Legal & Documentation Services

Certified EC, Patta, legal opinions, property verification, due diligence, litigation solutions, and legal heir certificates.



Property Development & Approvals

Building plan approvals, construction, layout and sub-division approvals, zone conversion, and occupancy certification.



NRI & Investment Services

Escrow Services, Rentals, Litigation Solutions, Property Valuation and Property Management



Compliance & Special Services

Demolition, Vaasthu checks, regularization of unauthorized buildings, and office space solutions.

Smarter Tools, Stronger Decisions



Property Valuation & Cost Estimation

Guideline Value, Apartment Composite Value, Stamp Duty & Registration Fees Calculator, Building Value Calculator, Capital Gains Calculator, Area Unit Converter, Length Unit Converter



Ownership, Compliance & Legal Verification

Encumbrance Certificate (EC) Search, Find Your SRO, Temple Property Check, WAQF Property Check, View Patta/Chitta, View FMB, Patta Analyzer, EC Analyzer



Zoning & Land Use Analysis

Land Use Zone Finder, CRZ Zone Check, Aquifer Zone Check, CBA Check, EWS Check, Road Width Check, Proposed Road Widening Check, FSI Calculator



Property Documentation & Workflow Tools

Forms & Templates, Document Generator, Document Translation, Dictionary



Vastu & Property Management Tools

Home Vastu Shastra, Plot Vastu Shastra, Property Management

Verified RealEstateTM

We're honored to be part of your
real estate journey

3/350/2 Mettukuppam,
OMR Thoraipakkam,
Chennai, India

hello@verified.realestate
+91 9996 12 9996
www.verified.realestate