
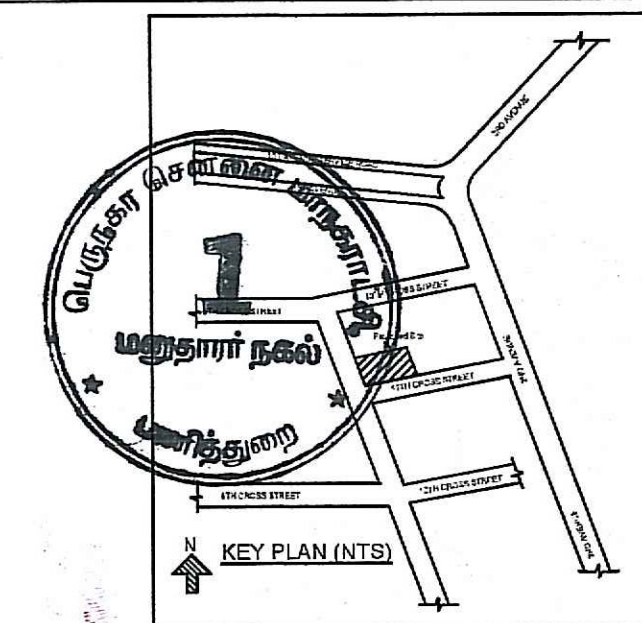
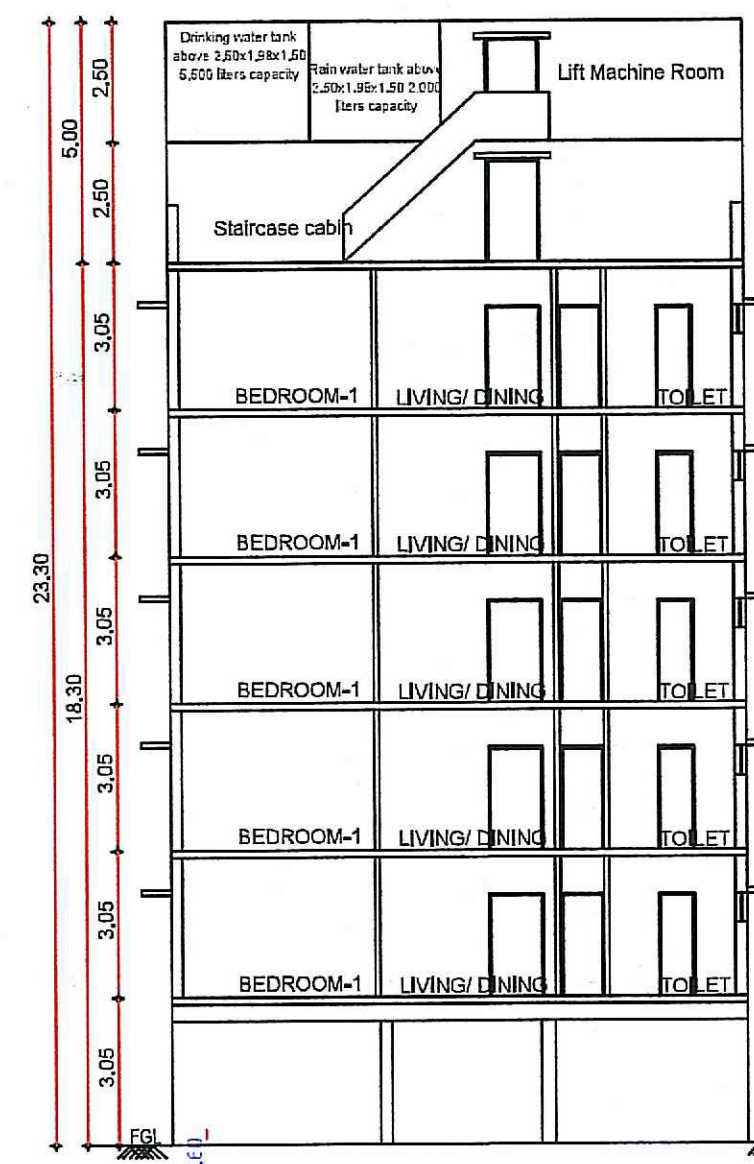
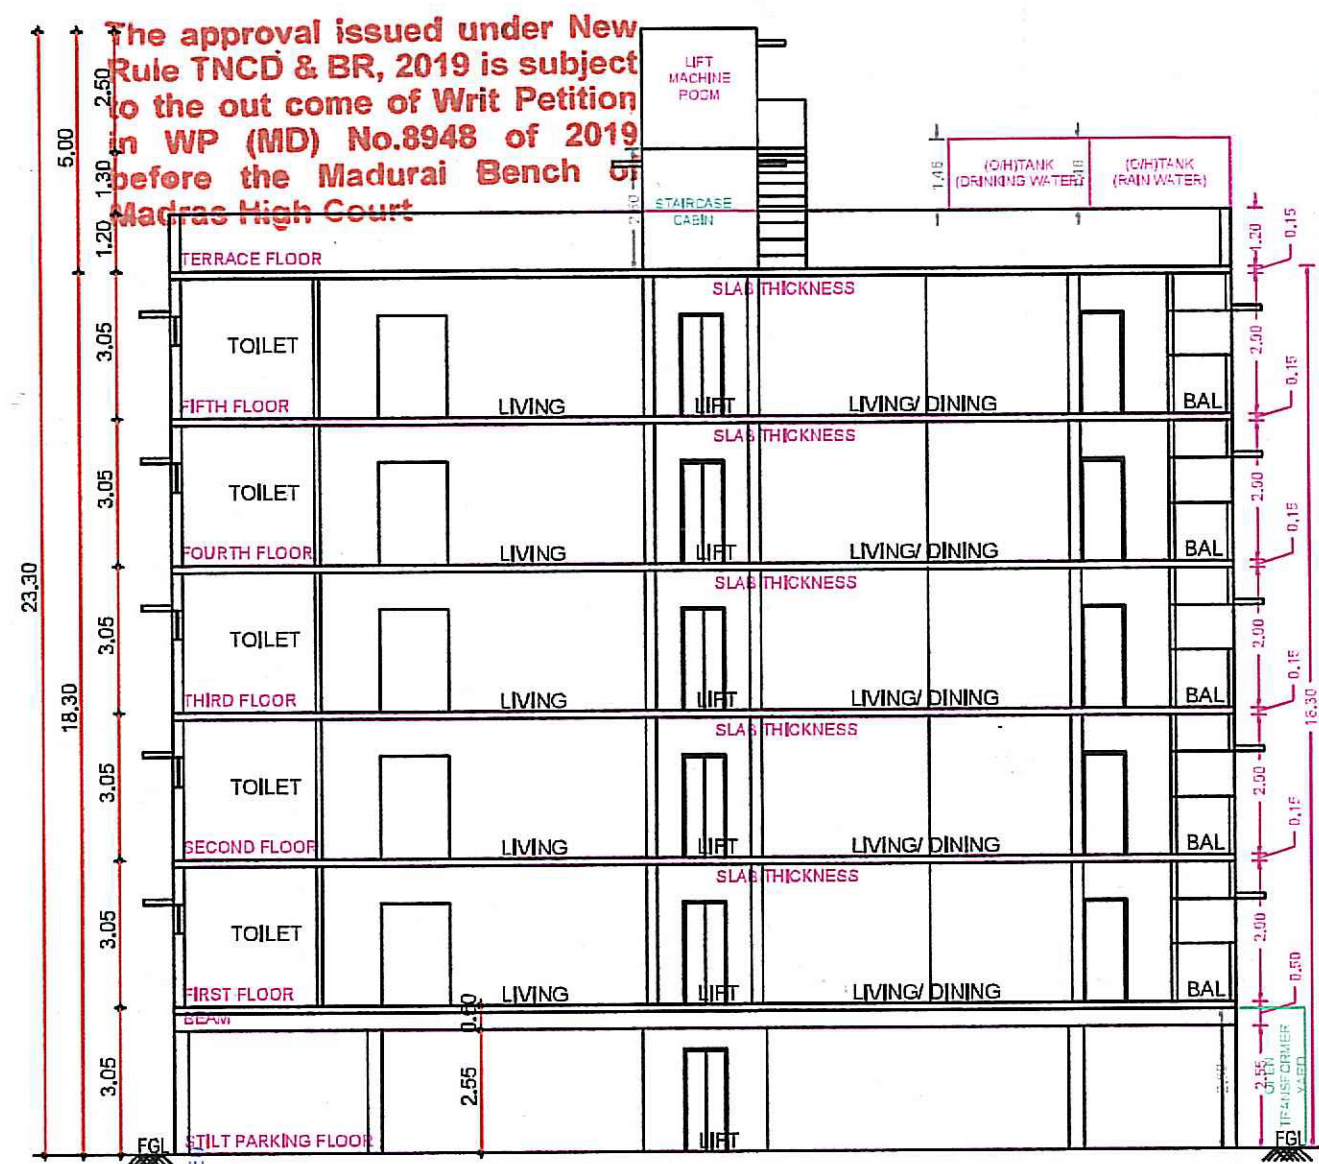













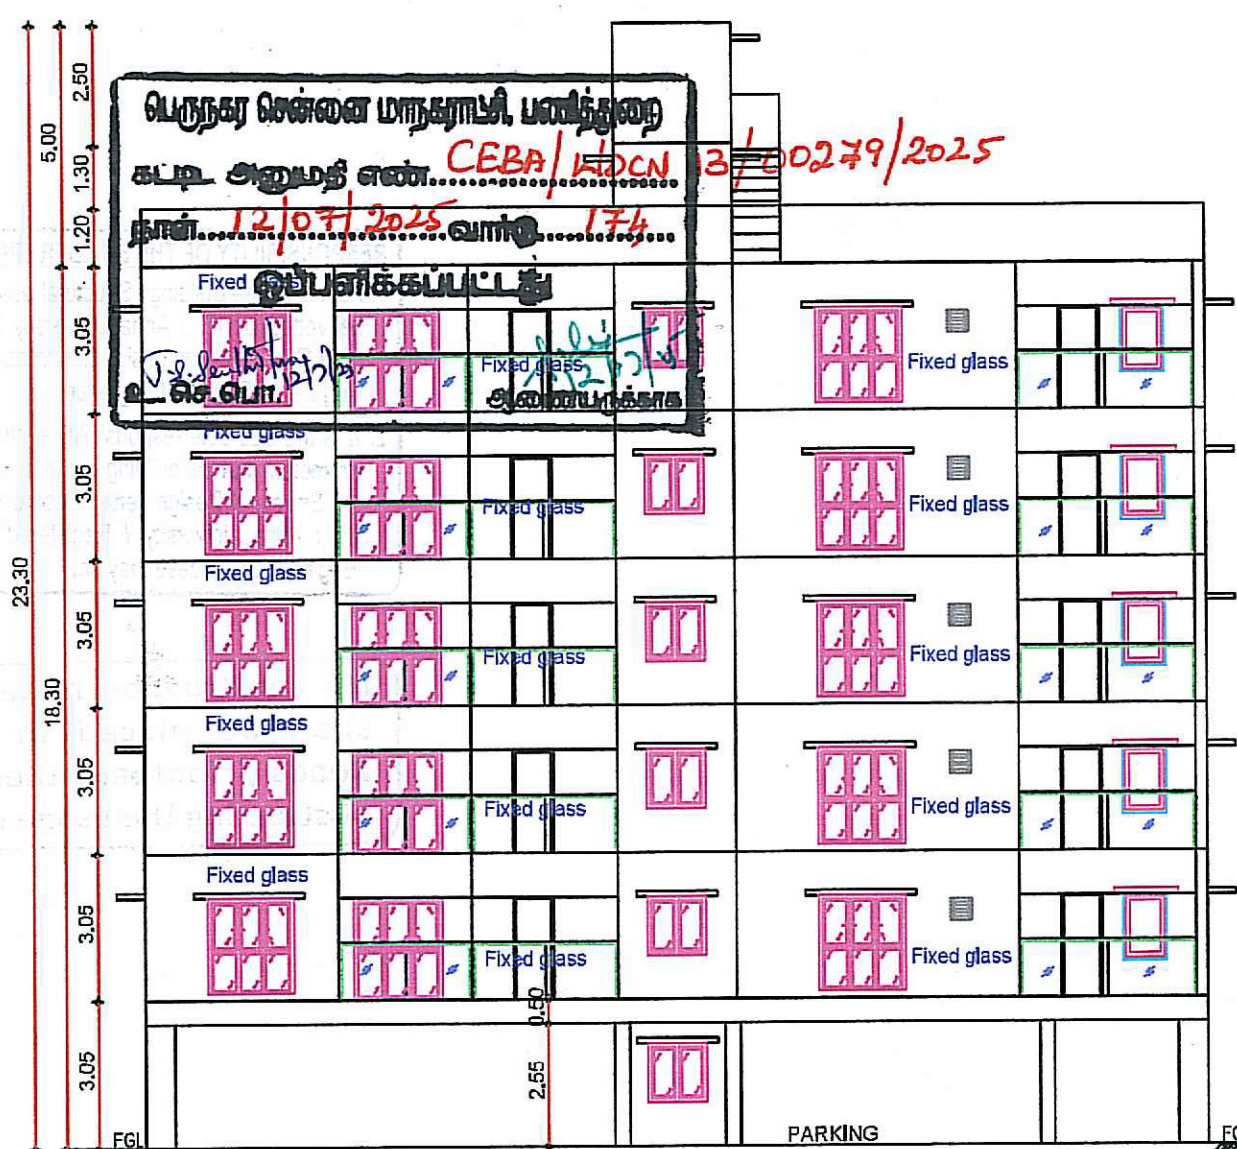


A) AREA STATEMENT	SQ.M.
AREA AS PER PATA	530.50
AREA AS PER DOCUMENT	530.48
AREA CONSIDERED FOR FSI	530.50
STREET ALIGNMENT ROAD WIDENING/LINK ROAD	0.00
TOTAL FSI AREA	9.00
TOTAL FSI AREA	1913.80
FSI FACTOR	2.47
COVERAGE AREA (PERCENTAGE %)	N/A

A) PARKING STATEMENT	REQUIRED	PROVIDED
VEHICLE		
LORRY		3
CAR	11	11
TWO WHEELER	0	0
CYCLE		

FLOOR WISE FSI STATEMENT: A (B)						
FLOORS	FSI AREA				DU	TOTAL
	COMM.	RESI.	IND.	INST.		FSI AREA
STILT PARKING FLOOR	0.00	0.00	0.00	0.00	0	0.00
FIRST FLOOR	0.00	262.76	0.00	0.00	2	262.76
SECOND FLOOR	0.00	262.76	0.00	0.00	2	262.76
THIRD FLOOR	0.00	262.76	0.00	0.00	2	262.76
FOURTH FLOOR	0.00	262.76	0.00	0.00	2	262.76
FIFTH FLOOR	0.00	262.76	0.00	0.00	2	262.76
Terrace	0.00	0.00	0.00	0.00	0	0.00
Total	0.00	1313.80	0.00	0.00	10	1313.80

BUILDING WISE FSI STATEMENT							
BUILDING	NO OF SAME BUILDING	FSI AREA				DU	TOTAL
		COMM.	RESI.	IND.	INST.		FSI AREA
A-1 (B)		0.00	1313.80	0.00	0.00	10	1313.80
Total		0.00	1313.80	0.00	0.00	10	1313.80

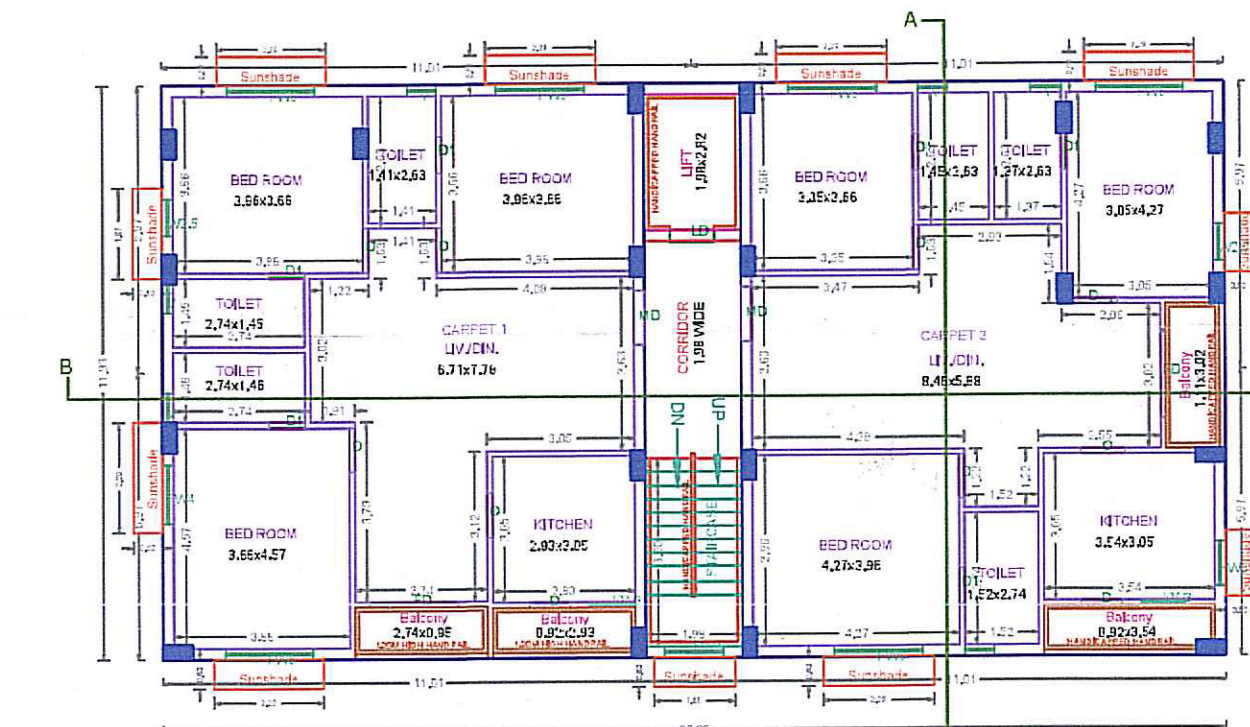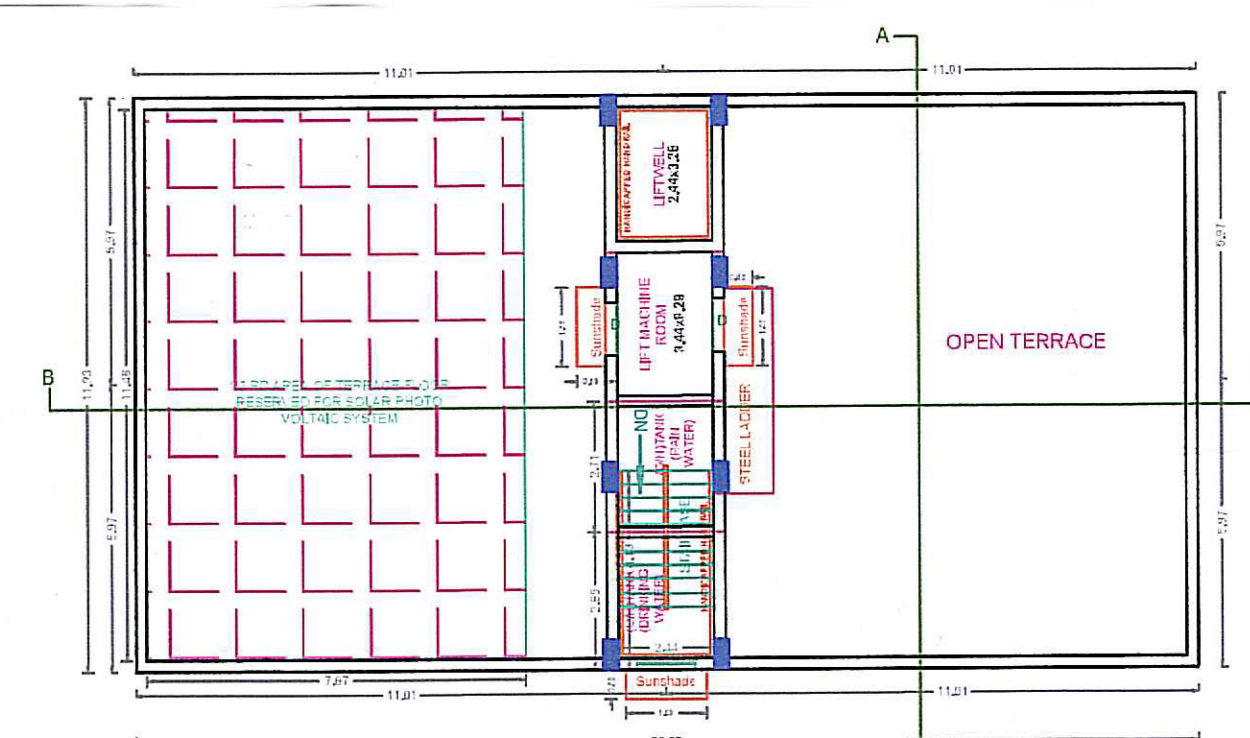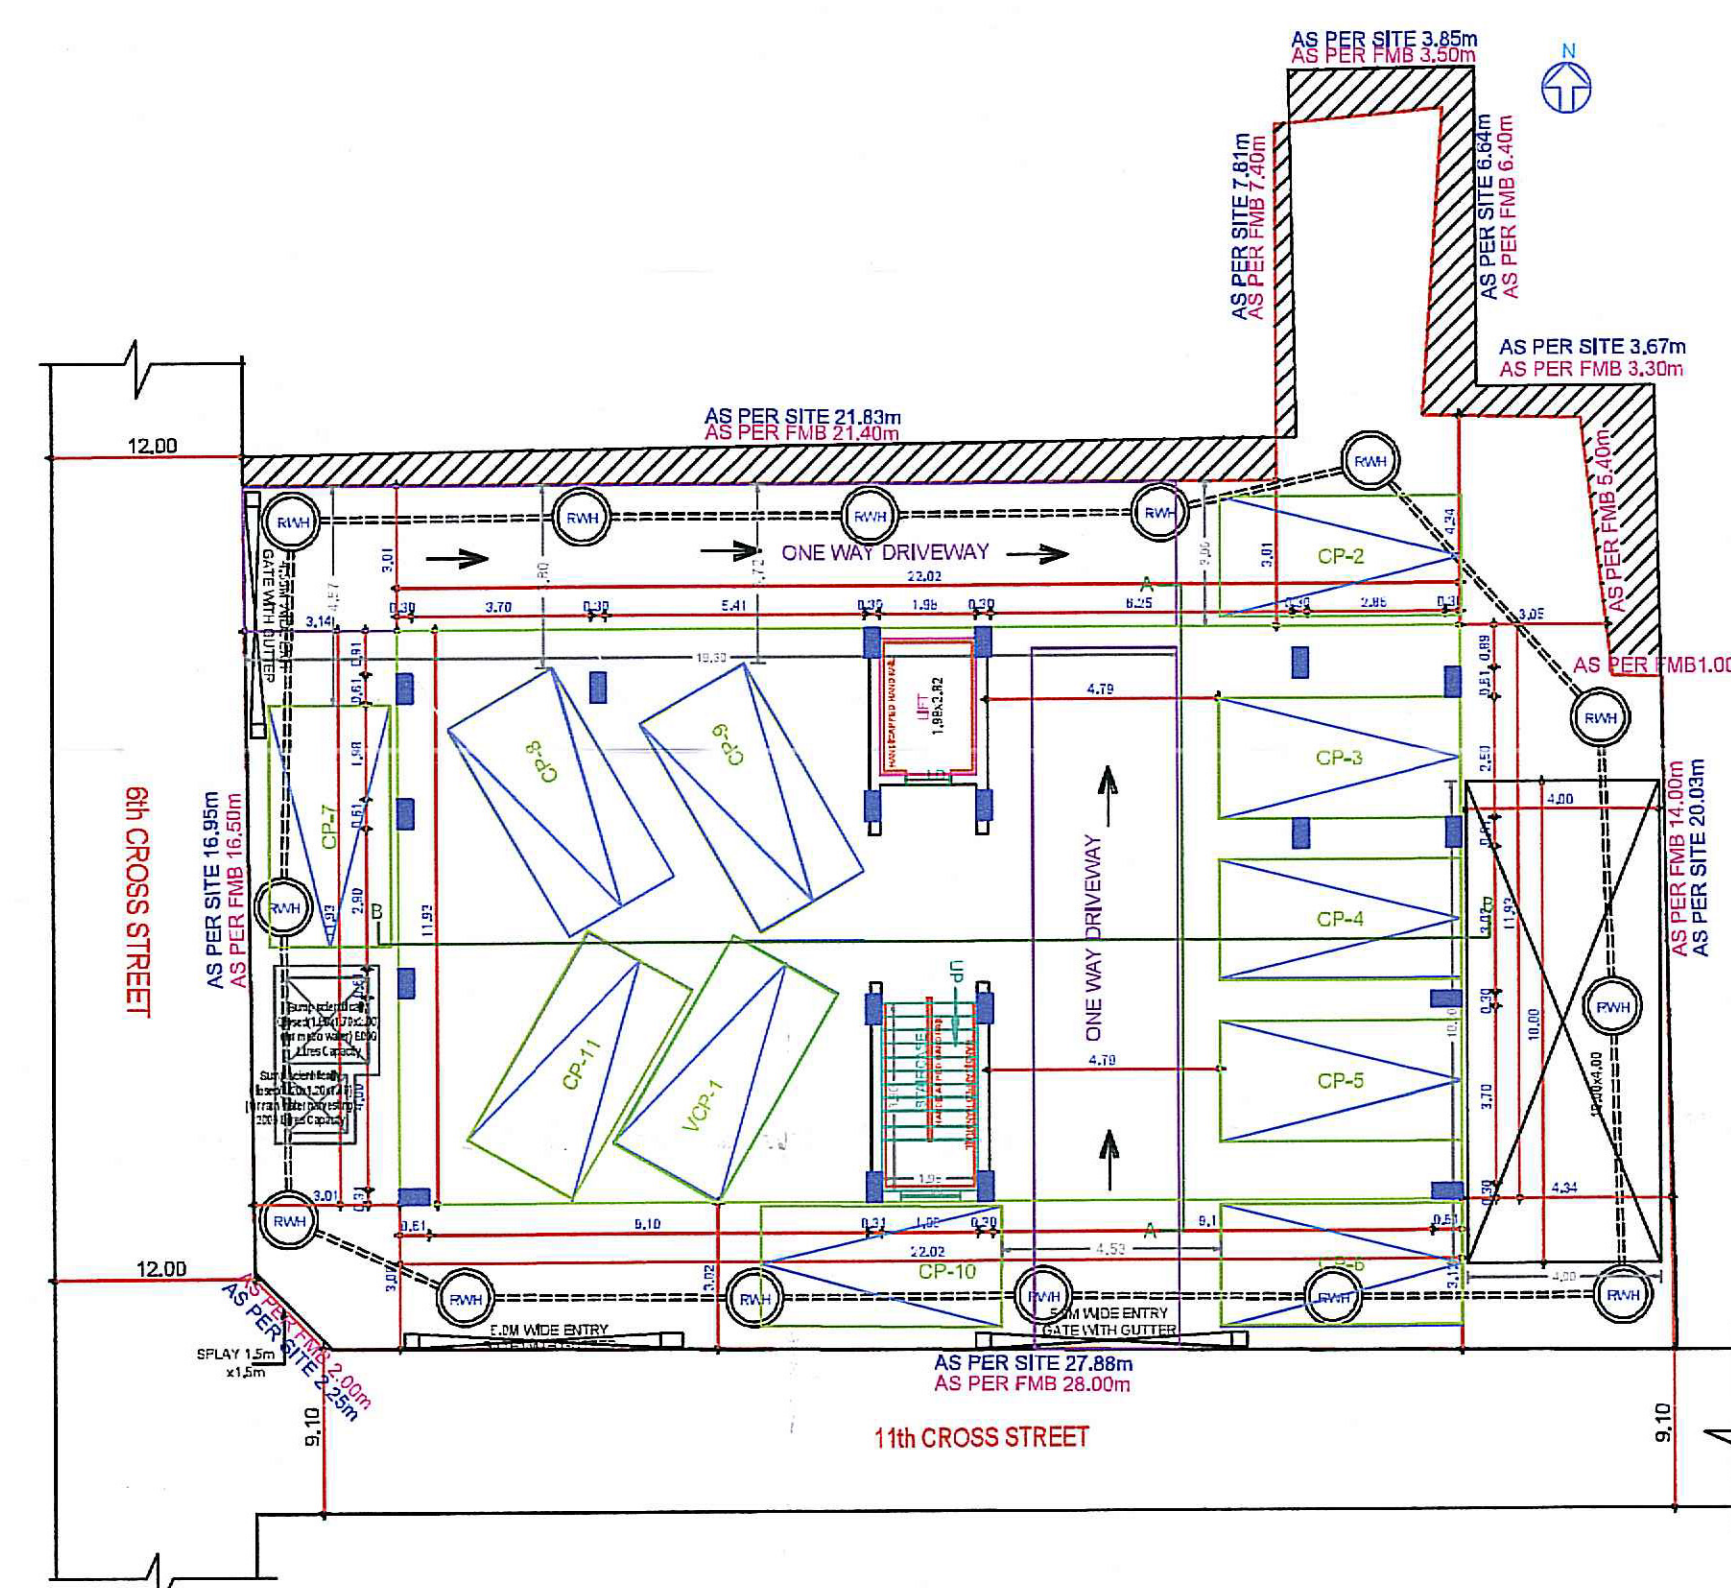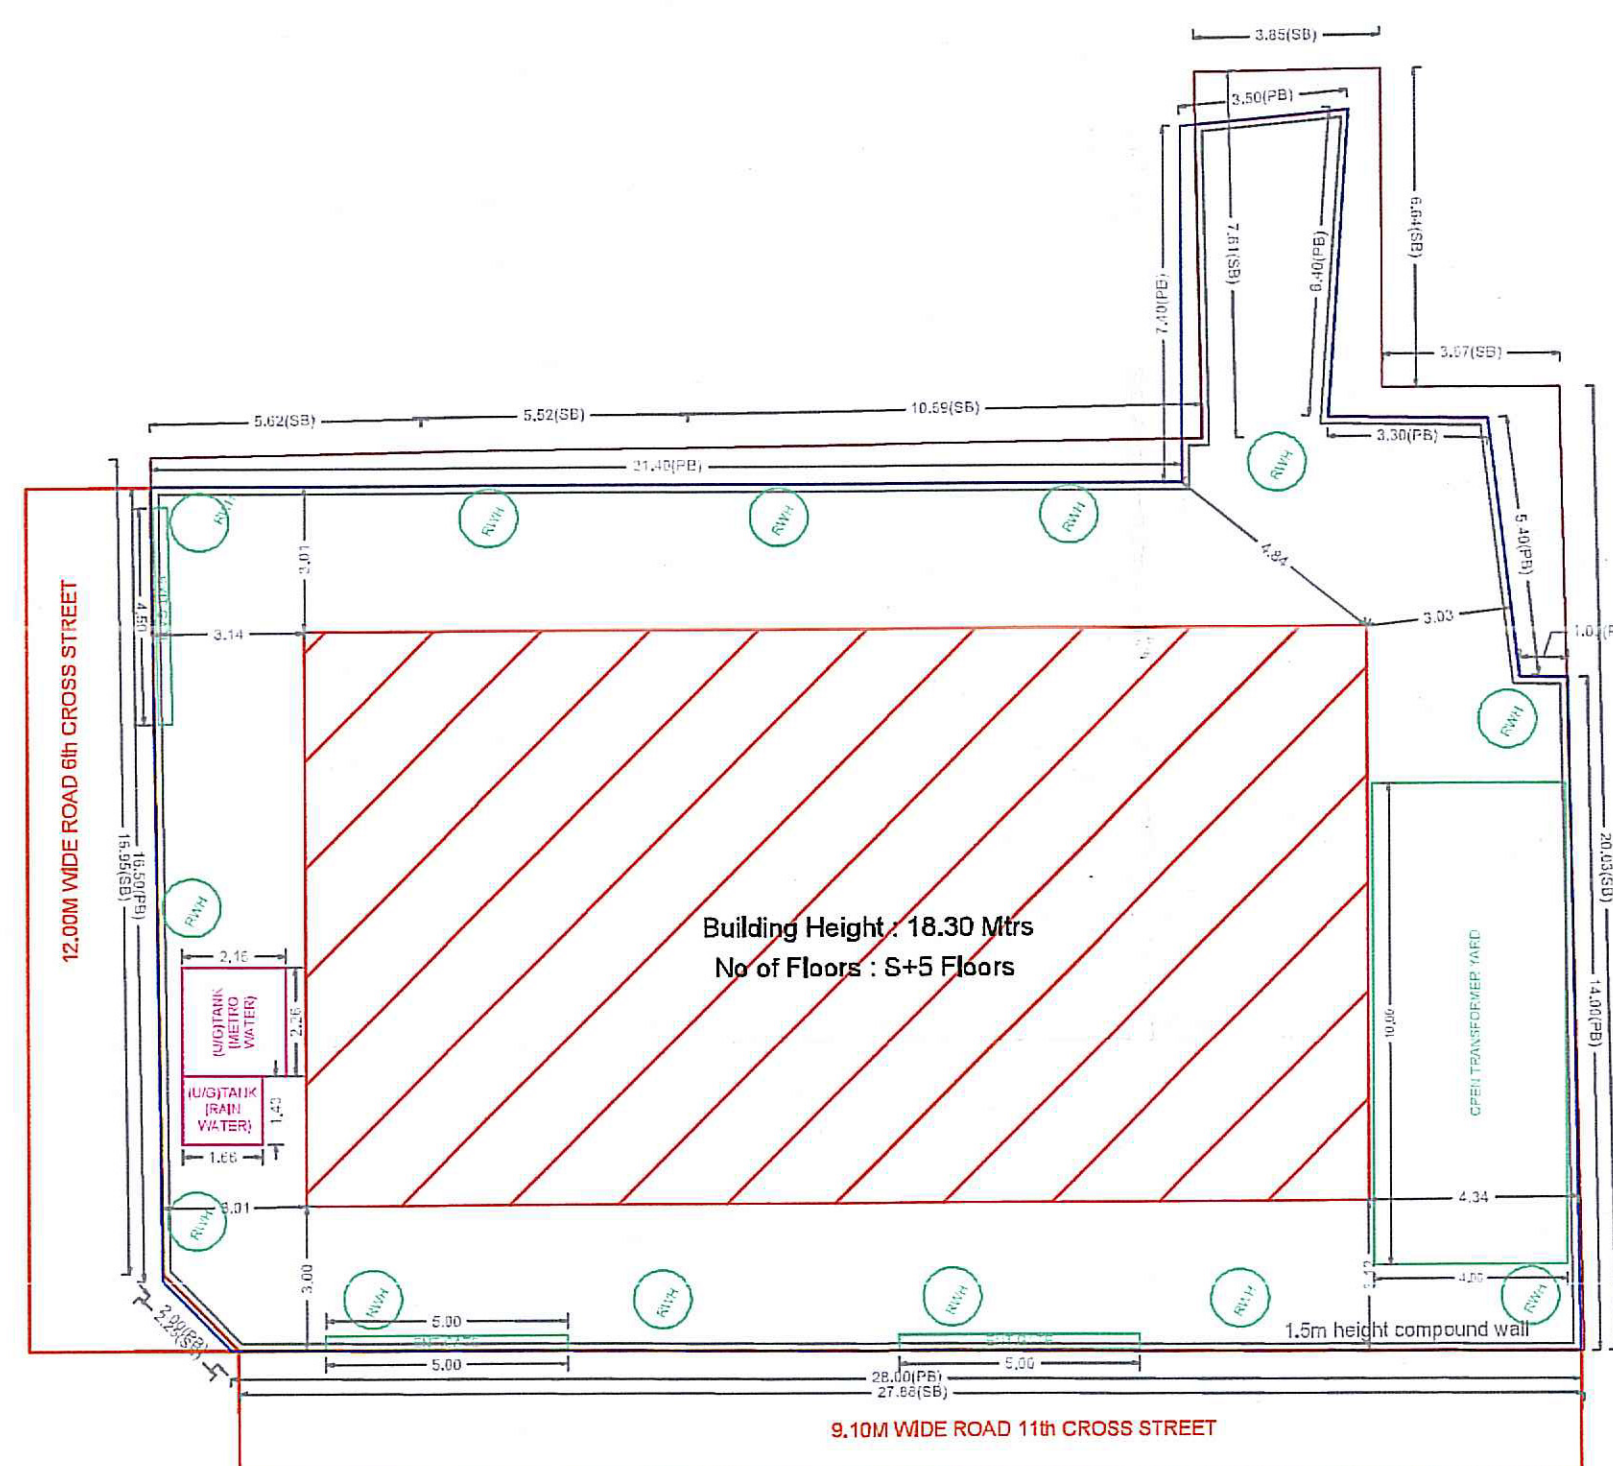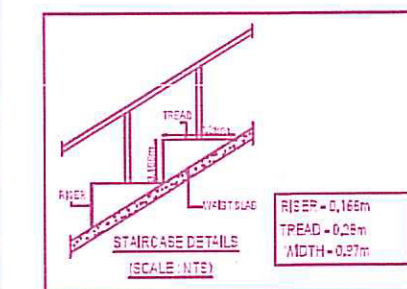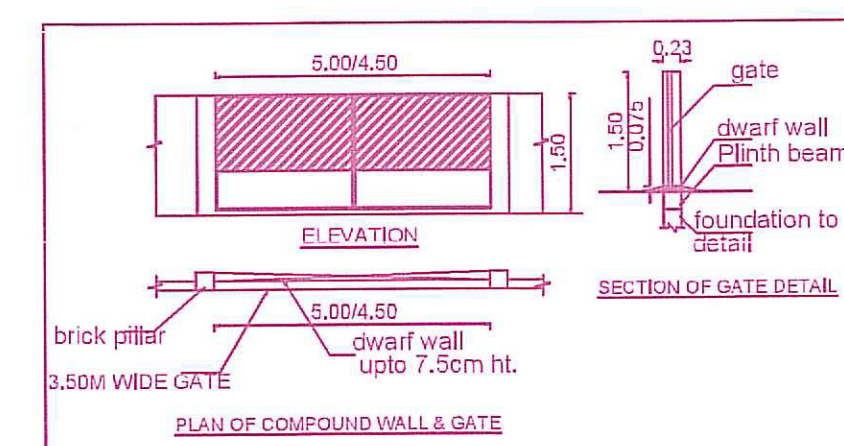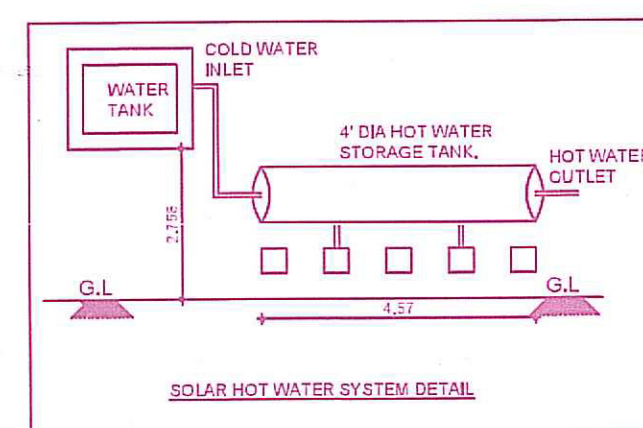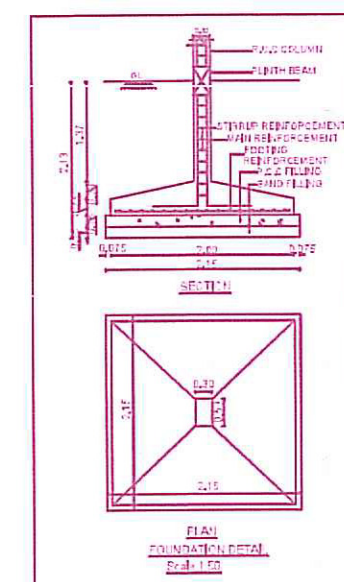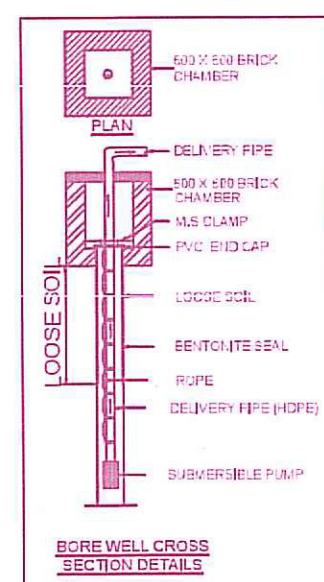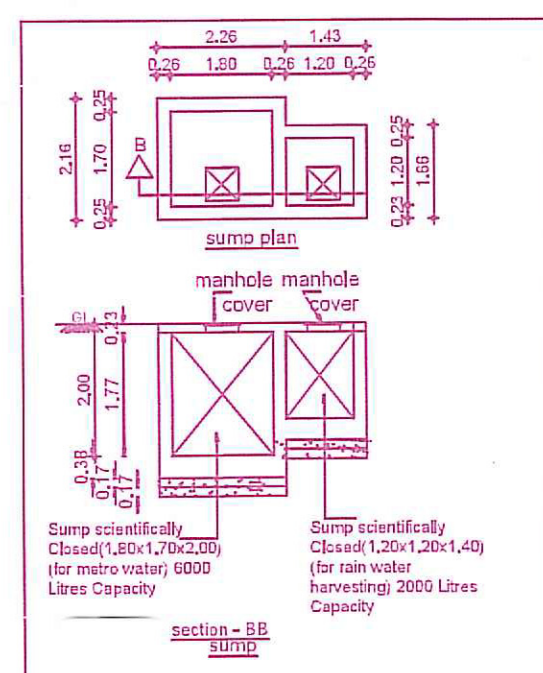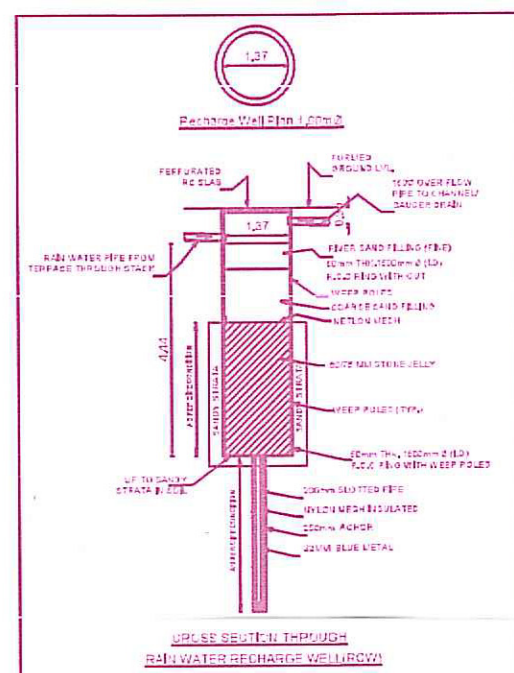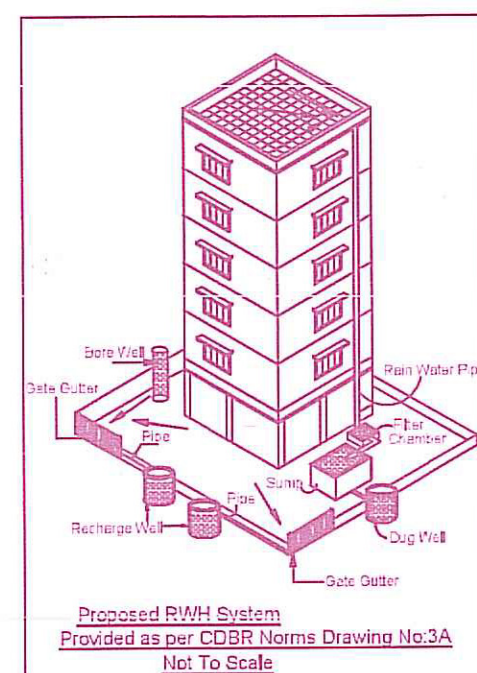

APPROVAL CONDITION	
SCALE 1:100	 
CHENNAI METROPOLITAN DEVELOPMENT AUTHORITY	
SUBJECT TO THE CONDITIONS MENTIONED IN THIS OFFICE	
Signature valid   For Deputy Planner / Chief Planner / Municipal Engineer Date: _____ Place: _____ Designation: _____ Authority: _____ This Approval is valid only after obtaining Permit to Occupy the concerned Land/Plot.	
QR CODE	