


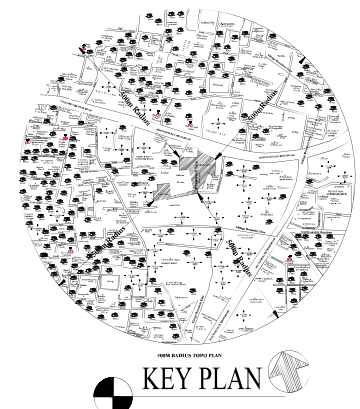
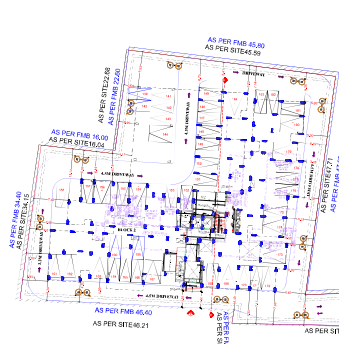
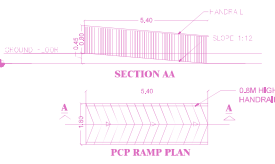
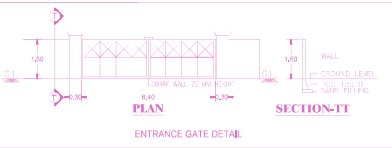
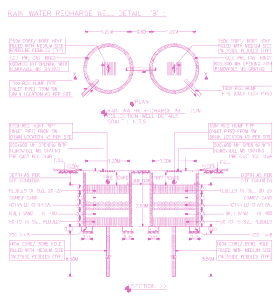
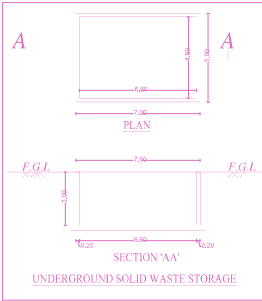
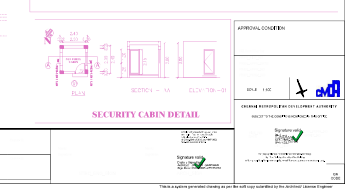
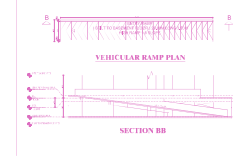
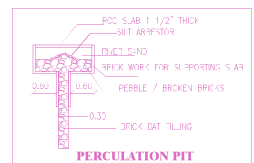
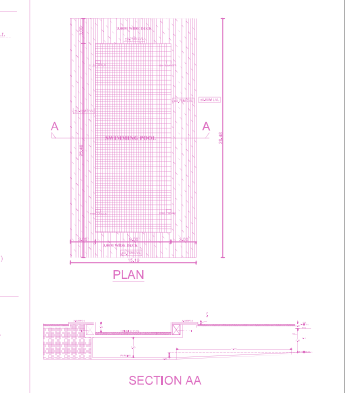
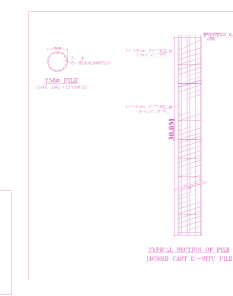
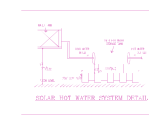
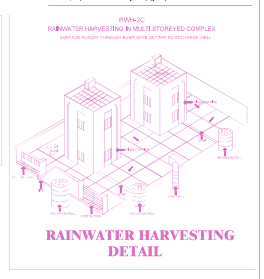
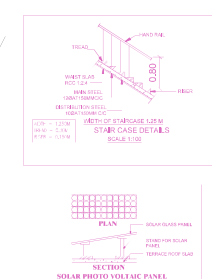



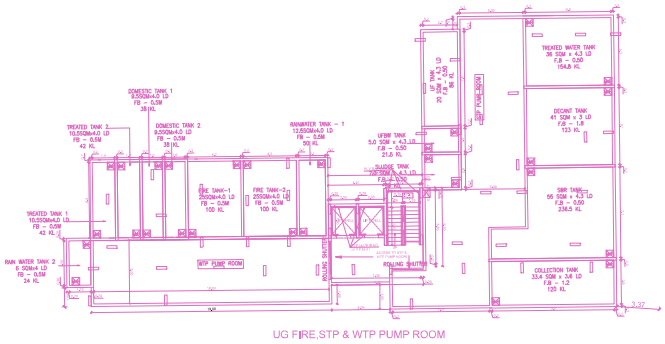



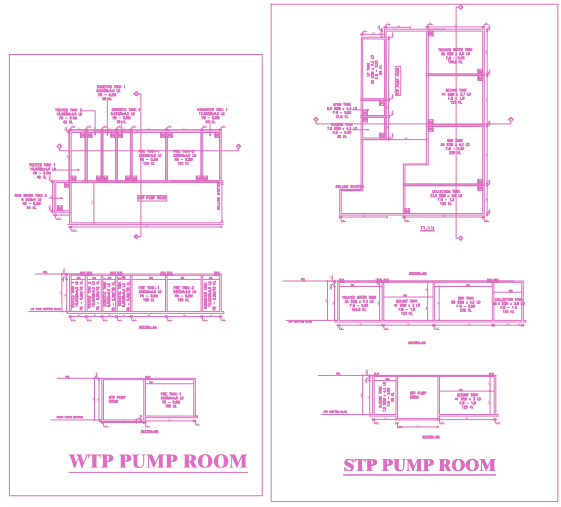

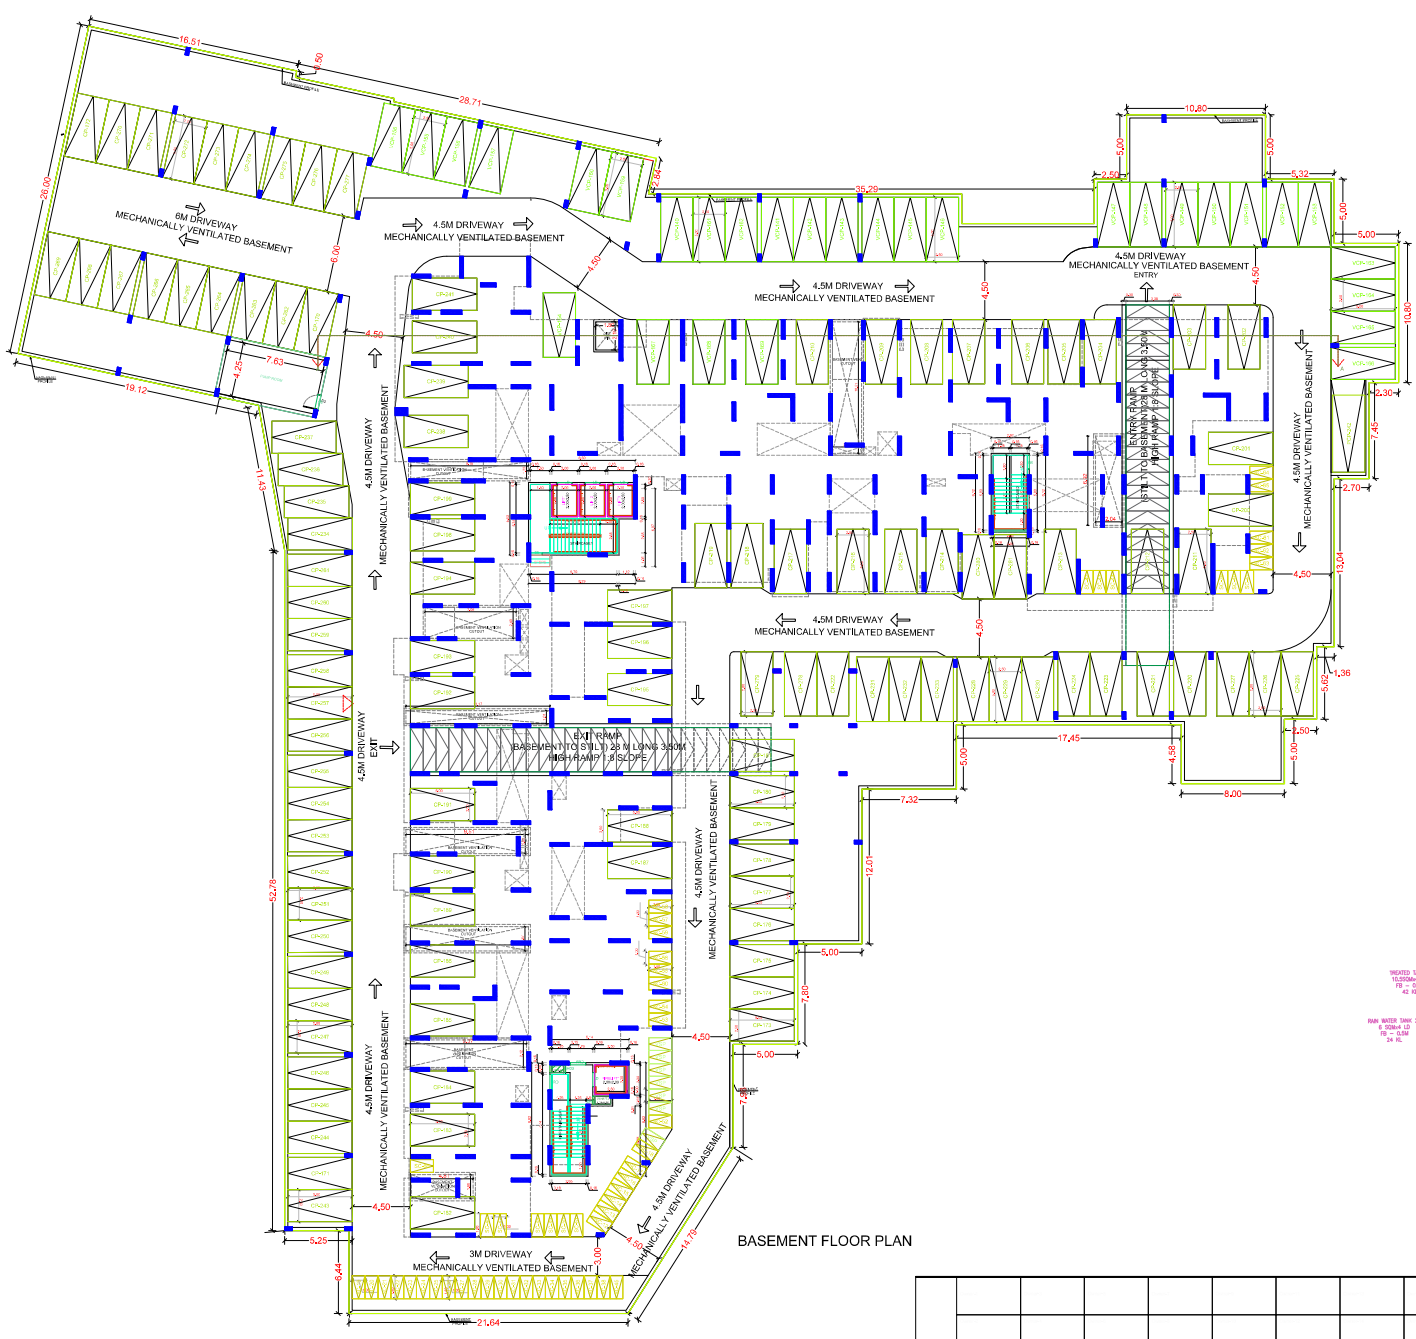


SCALE: 1:100	
CHENNAI METROPOLITAN DEVELOPMENT AUTHORITY	
SUBJECT TO THE CHENNAI METROPOLITAN DEVELOPMENT AUTHORITY	

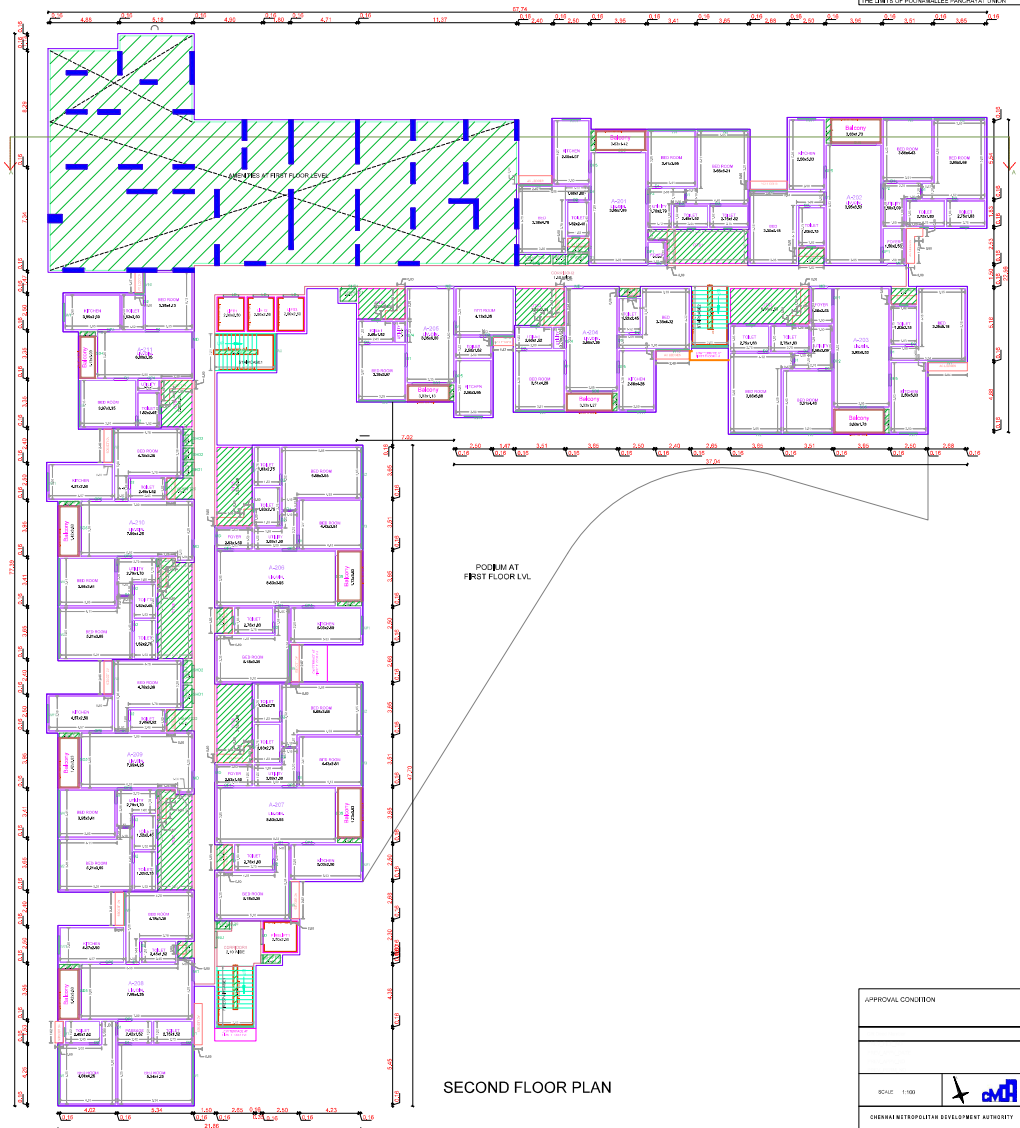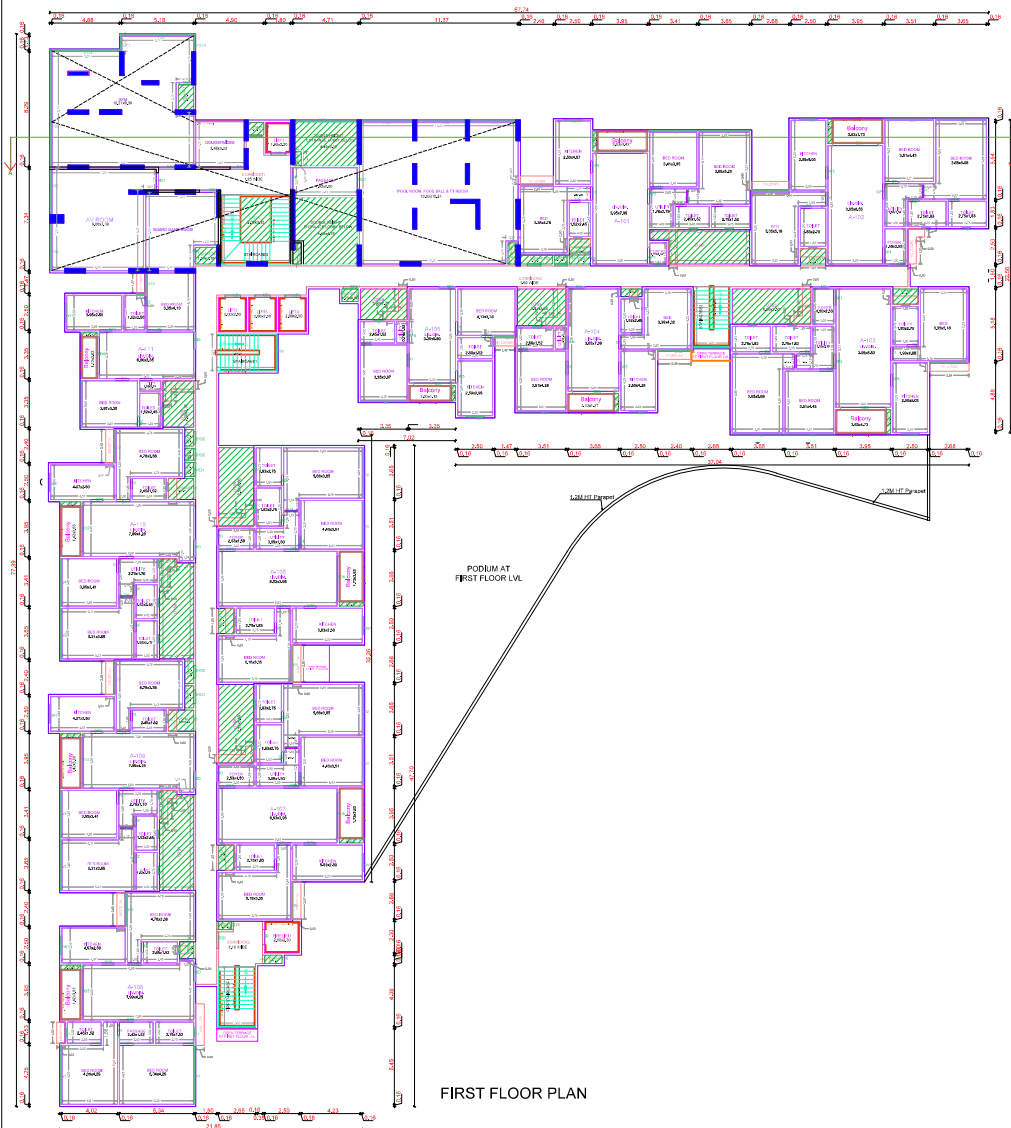

BLOCK - 1

[illegible]


APPROVAL CONDITION	
SCALE: 1:100	
CHENNAI METROPOLITAN DEVELOPMENT AUTHORITY	
SUBJECT TO THE CONDITIONS MENTIONED IN THE NOTICE	
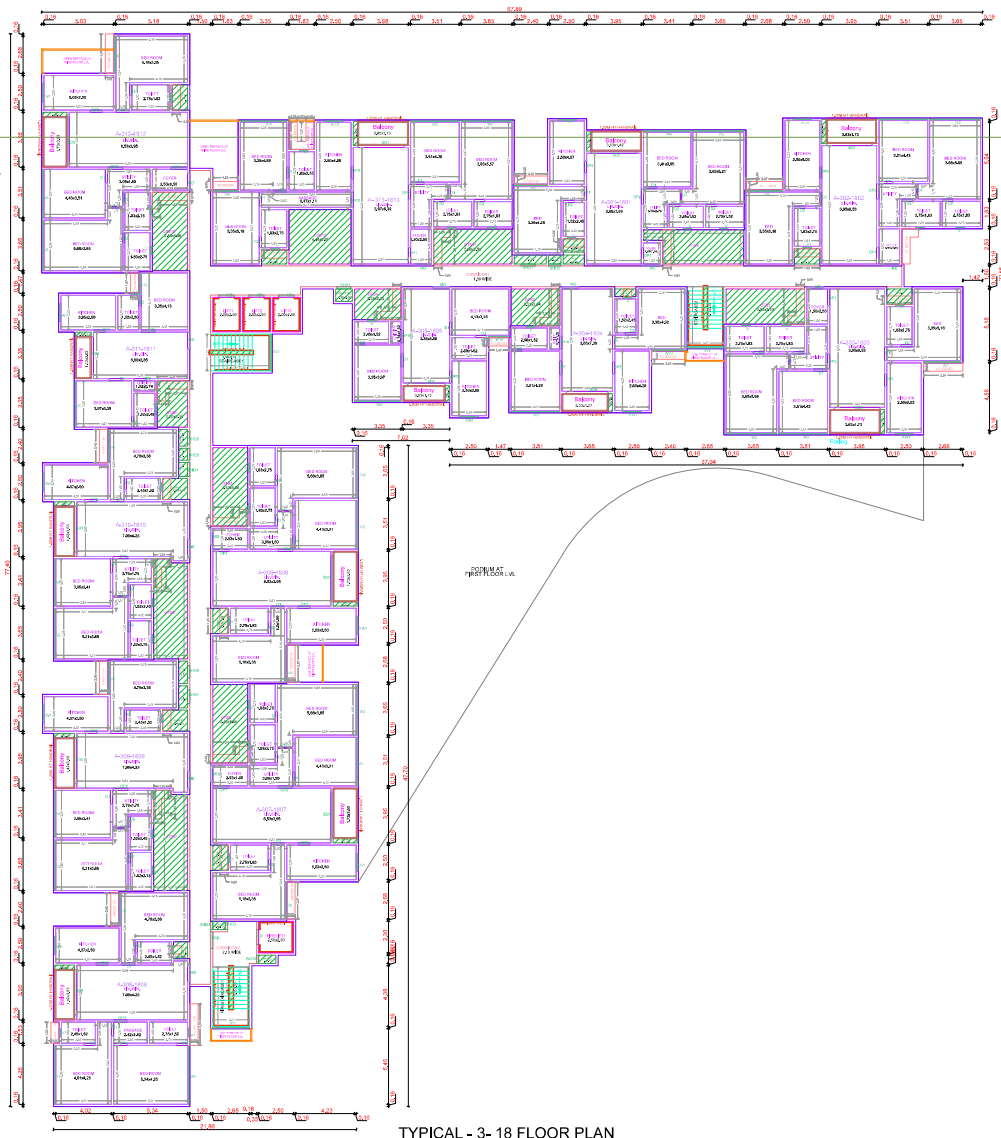

BLOCK - 1

[illegible]


APPROVAL CONDITION	
SCALE: 1:100	
CHENNAI METROPOLITAN DEVELOPMENT AUTHORITY	
SUBJECT TO THE CONDITIONS MENTIONED IN THE NOTICE	
DR CODE	

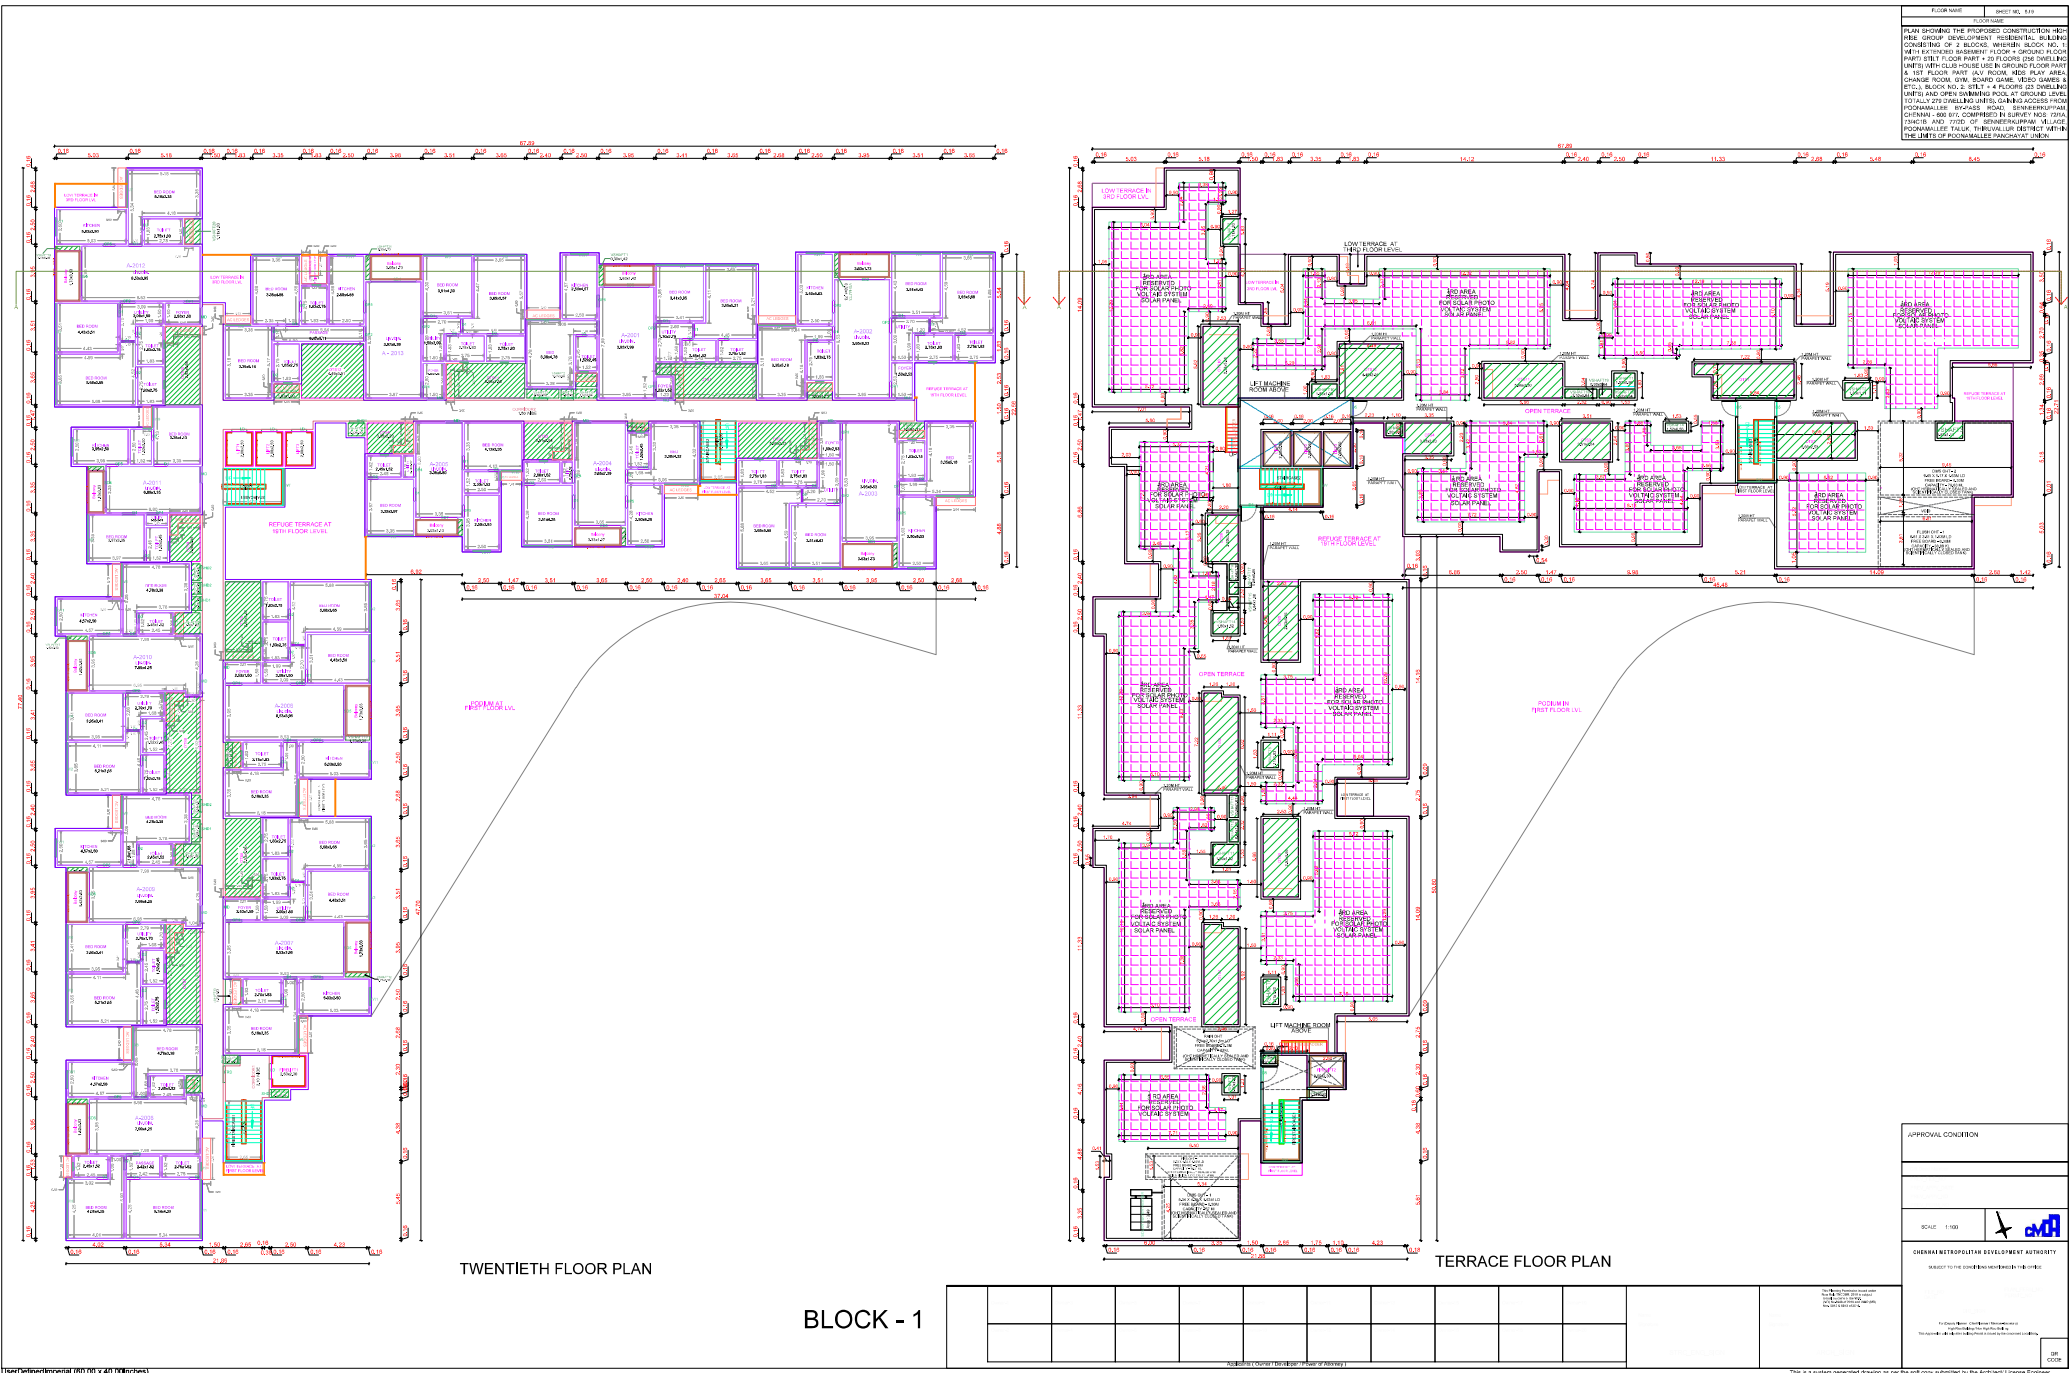

TWENTIETH FLOOR PLAN


TERRACE FLOOR PLAN

BLOCK - 1

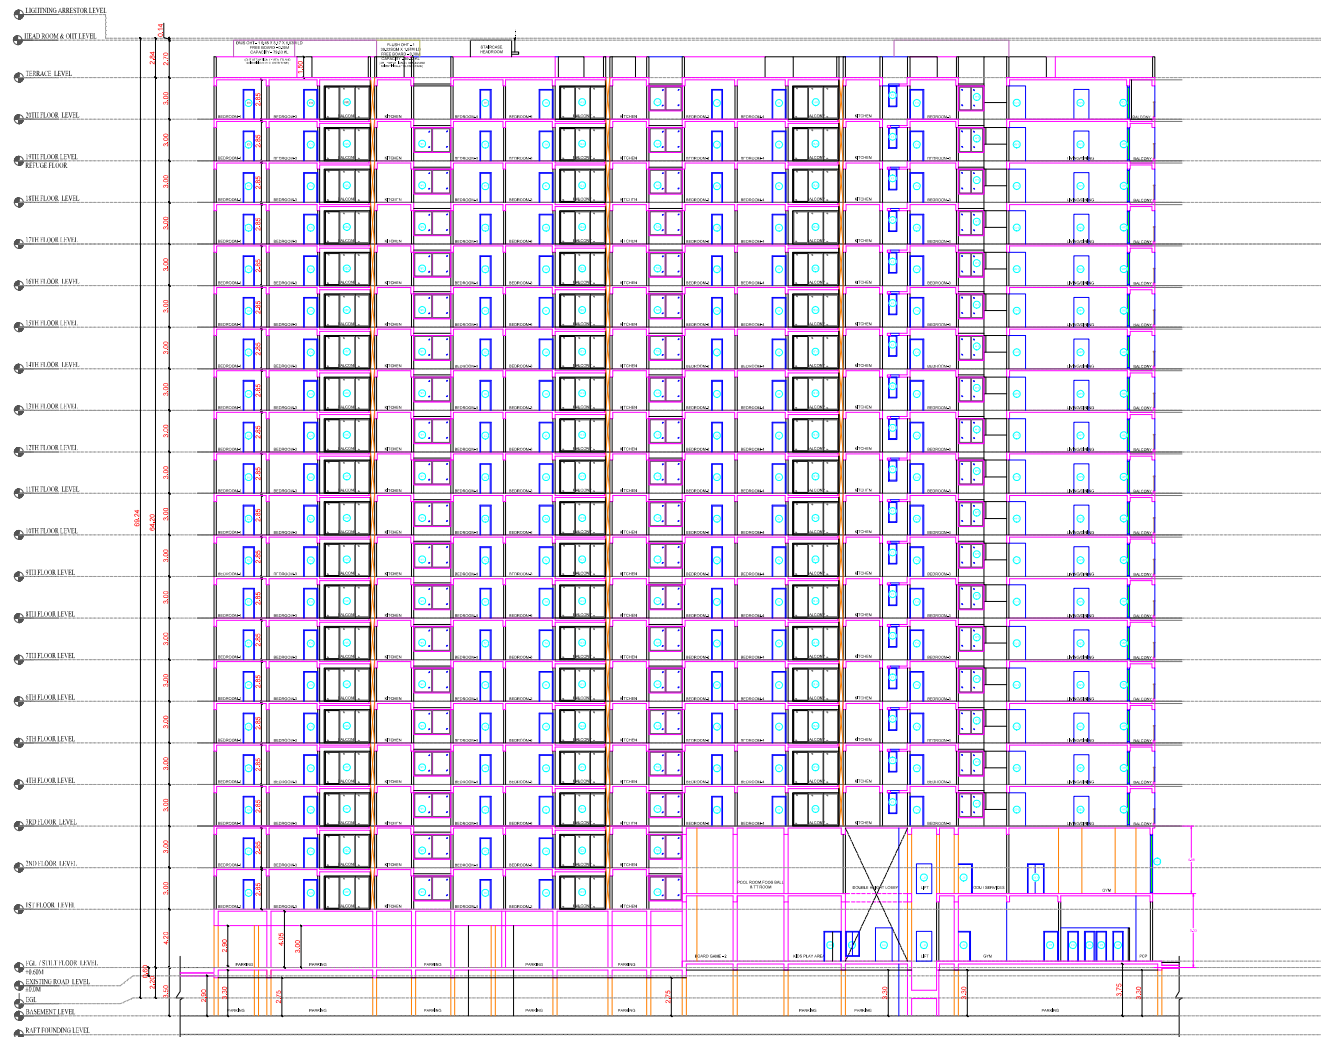


SECTION
BLOCK - 1


FLOOR NAME		Sheet No. 1/18
PROJECT INFORMATION		

APPROVAL SECTION		
SCALE 1:100		
CHENNAI METROPOLITAN DEVELOPMENT AUTHORITY		
This is a system generated drawing on per the self copy submitted by the Architect License Engineer		

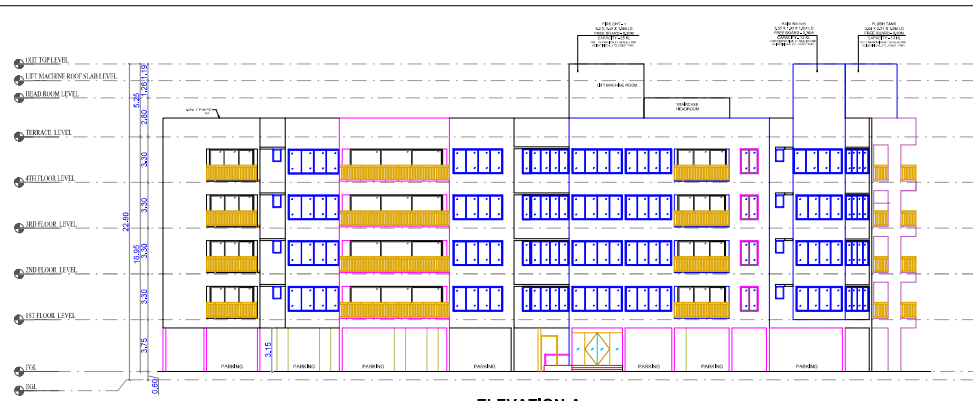

ELEVATION-A

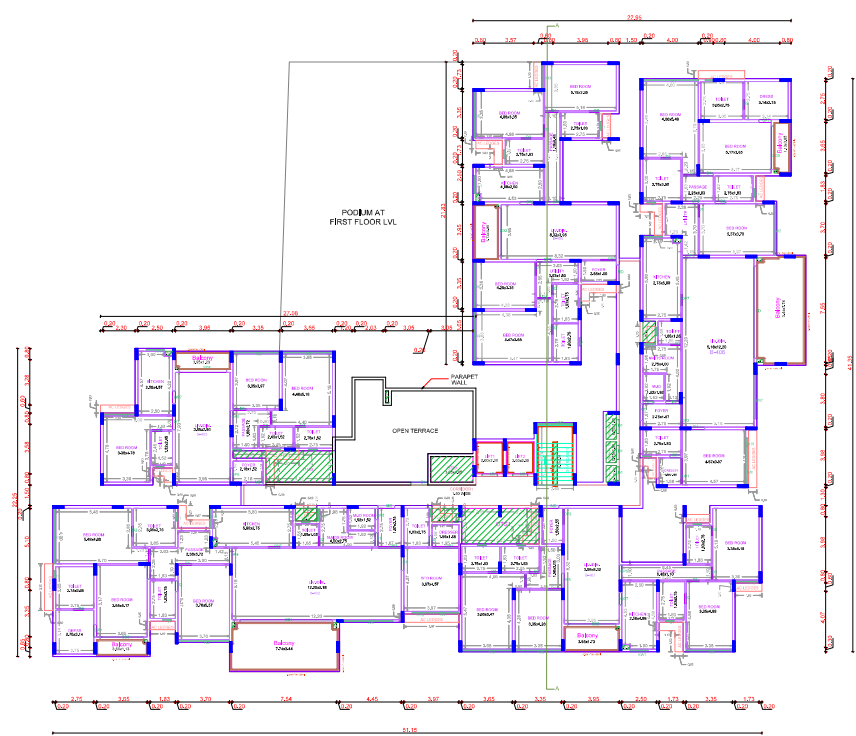

FOURTH FLOOR PLAN

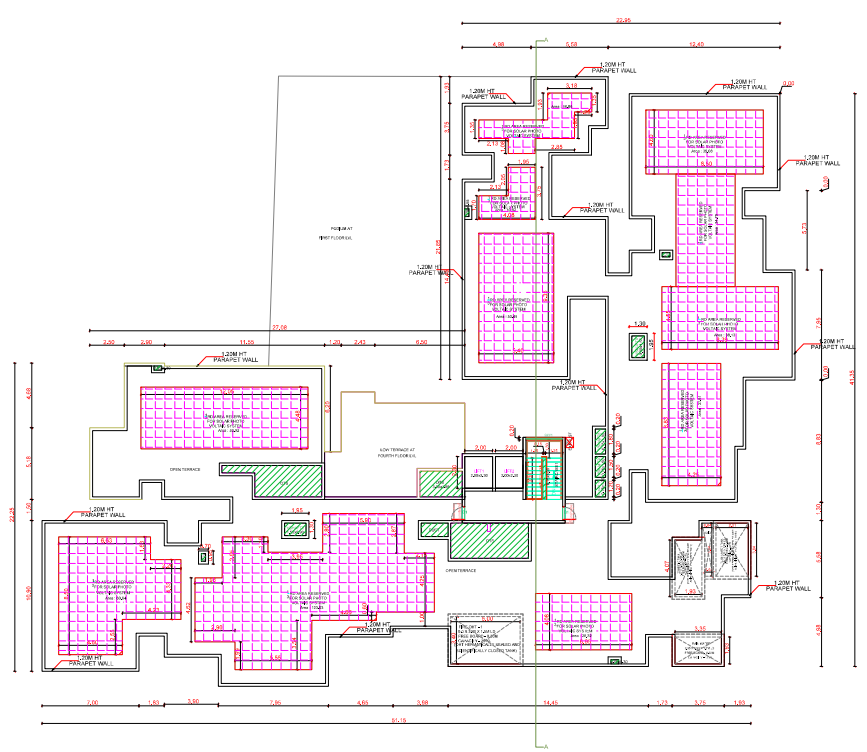

TERRACE FLOOR PLAN

BLOCK - 2

FLOOR NAME		PROJECT NO.
TERRACE FLOOR		101

APPROVAL CONTINUED		
SCALE 1:100		
CHENNAI METROPOLITAN DEVELOPMENT AUTHORITY		
